




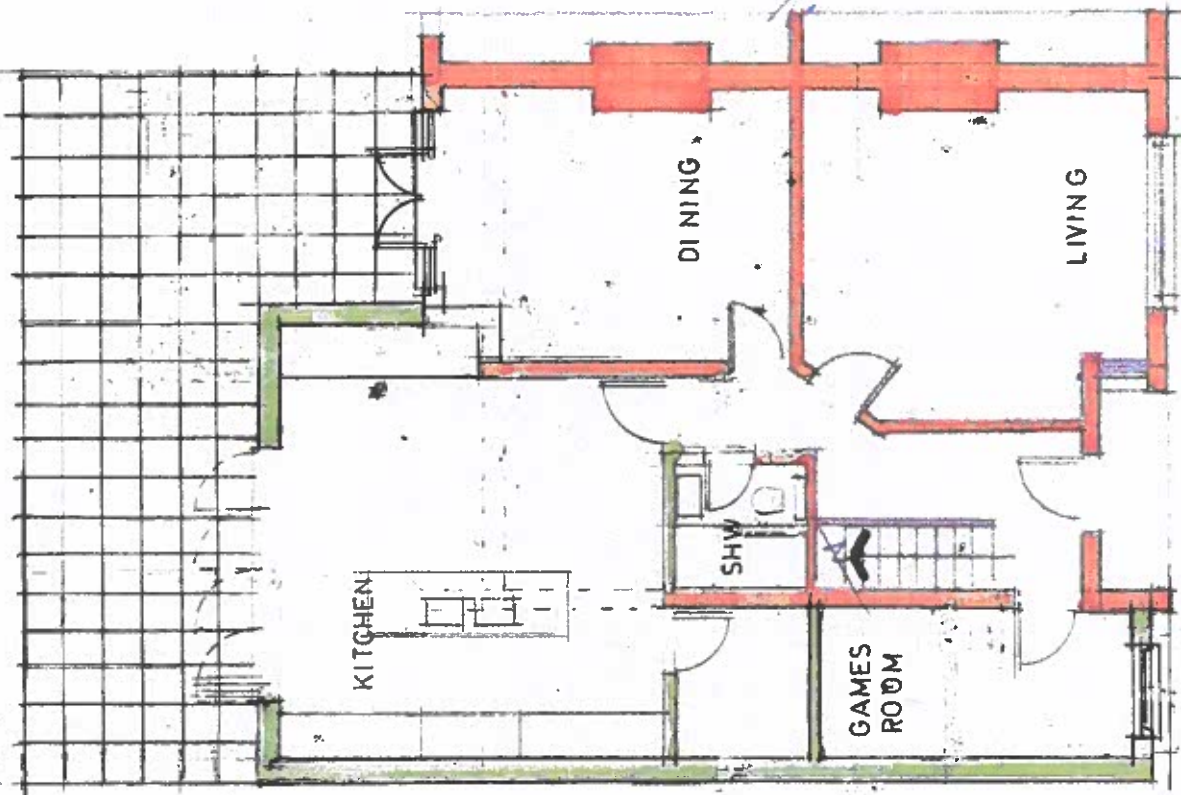

GREENHOUSE

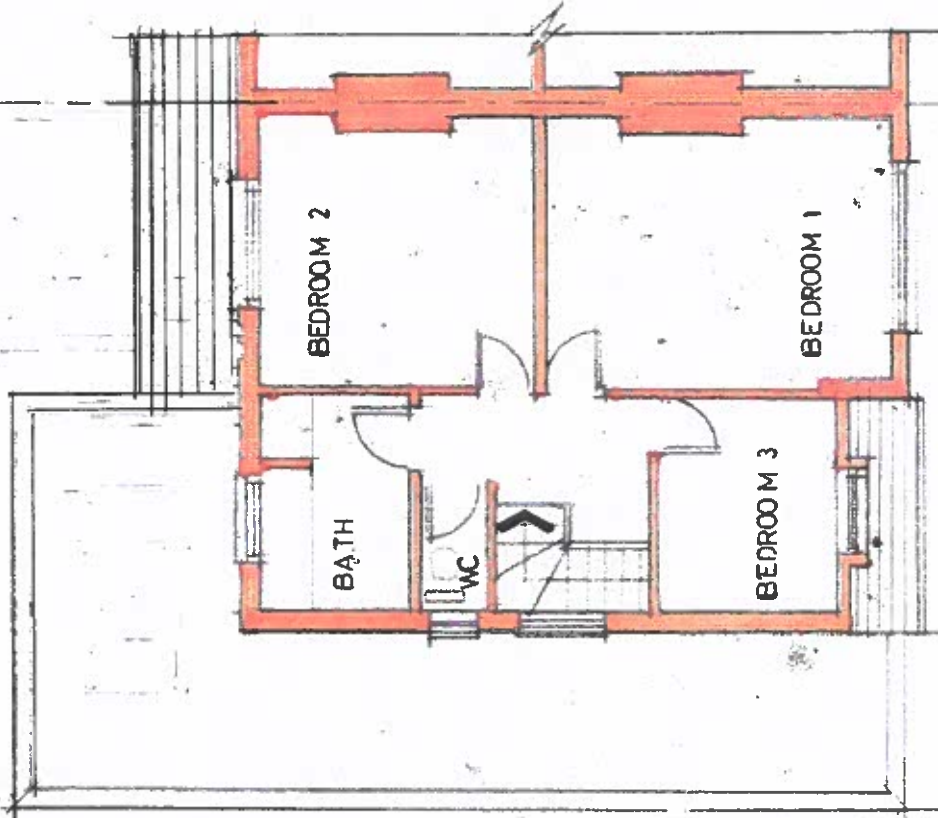

GROUND FLOOR PLAN

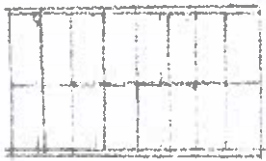

FIRST FLOOR PLAN



TEKTON DPW

Architects & Designers

12 STATION ROAD LONDON W7 3JE

Tel : 0208 840 7300

Email : tekton.dpw@btconnect.com

Site

58 CRESCENT GARDENS, RUISLIP, HA4 8TA

Drawing Title

ALTERNATIVE DRAWINGS
PROPOSED GROUND & FIRST FLOOR PLANS

Scale

1:100 @ A3

Date

July 2024

Drawing No.

Revision

23/444/ALT/P/01