

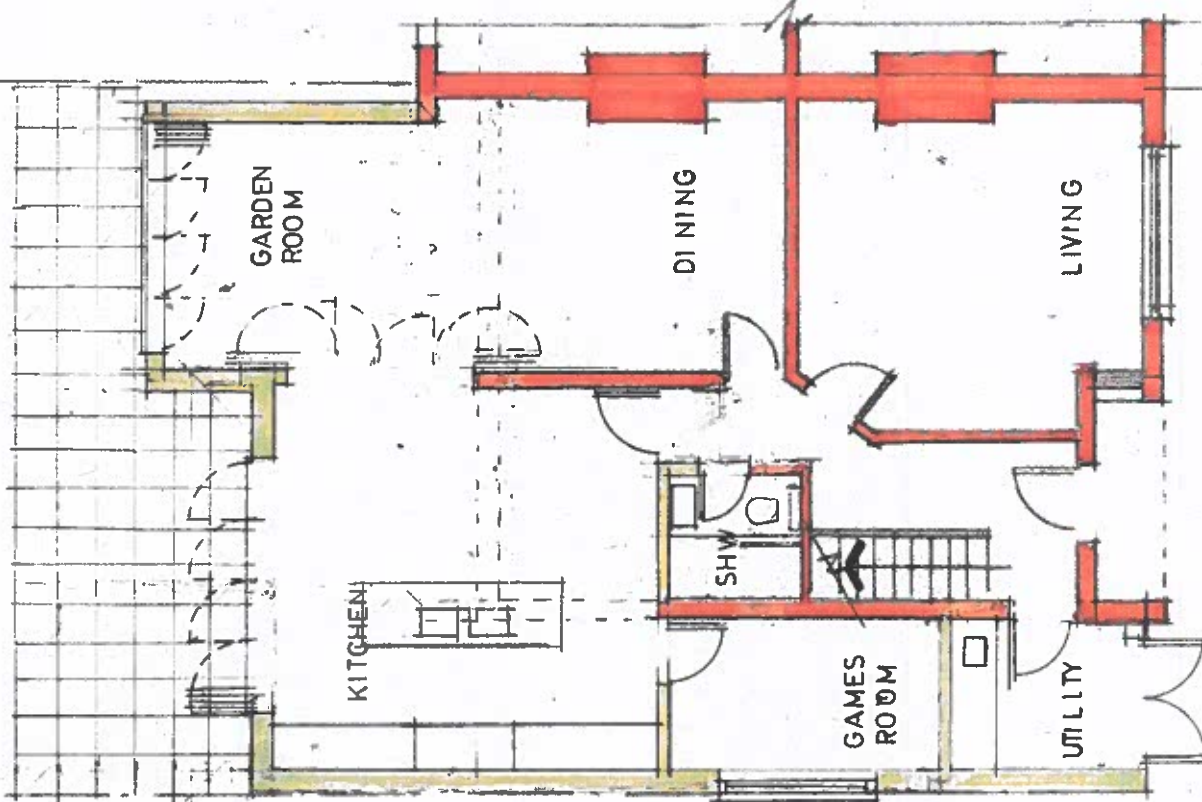


GREENHOUSE

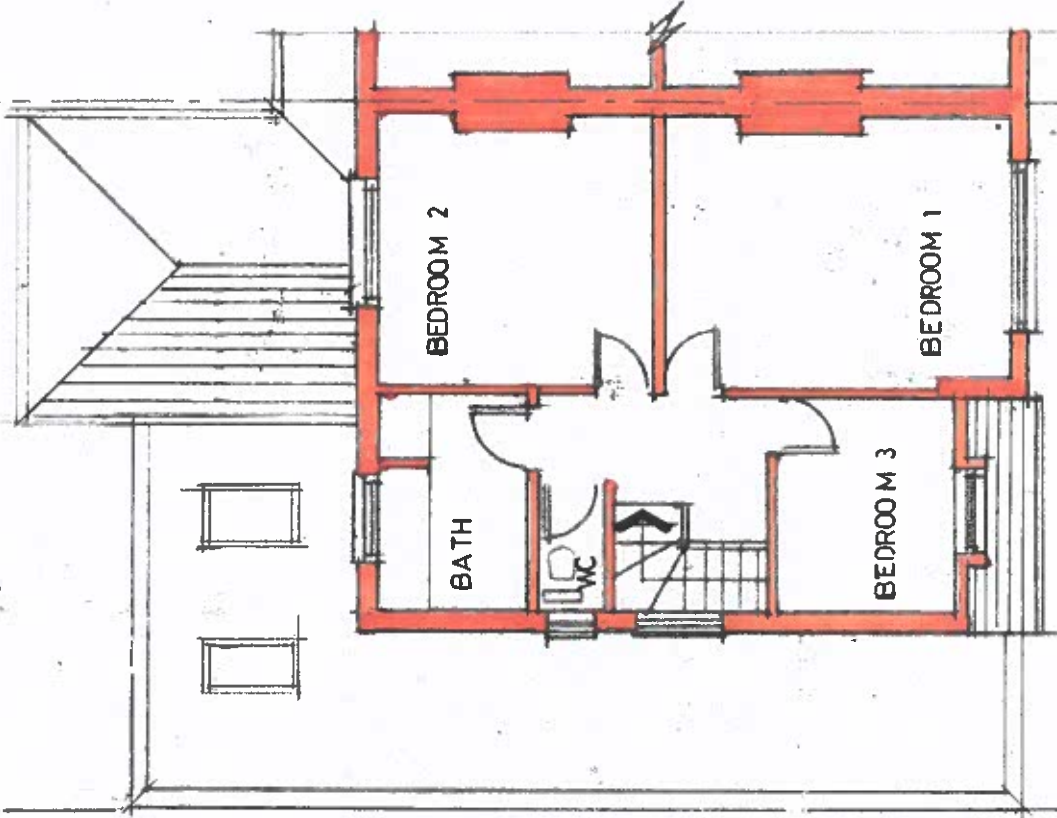

GROUND FLOOR PLAN

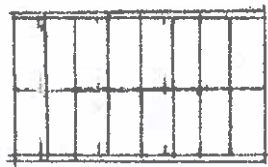

FIRST FLOOR PLAN



TEKTON DPW
Architects & Designers

12 STATION ROAD LONDON W7 3JE

Tel : 0208 640 7300

Email : tekton.dpw@btconnect.com

Site

58 CRESCENT GARDENS, RUISLIP, HA4 8TA

Drawing Title

PROPOSED GROUND & FIRST FLOOR PLAN

Scale

1:100 @ A3

Date

Mar. 2023

Drawing No.

23/444/PR/01

Revision