


DO NOT SCALE FROM THIS DRAWING.  
ALL DIMENSION TO BE CHECKED ON SITE.  
COPYRIGHT RESERVED

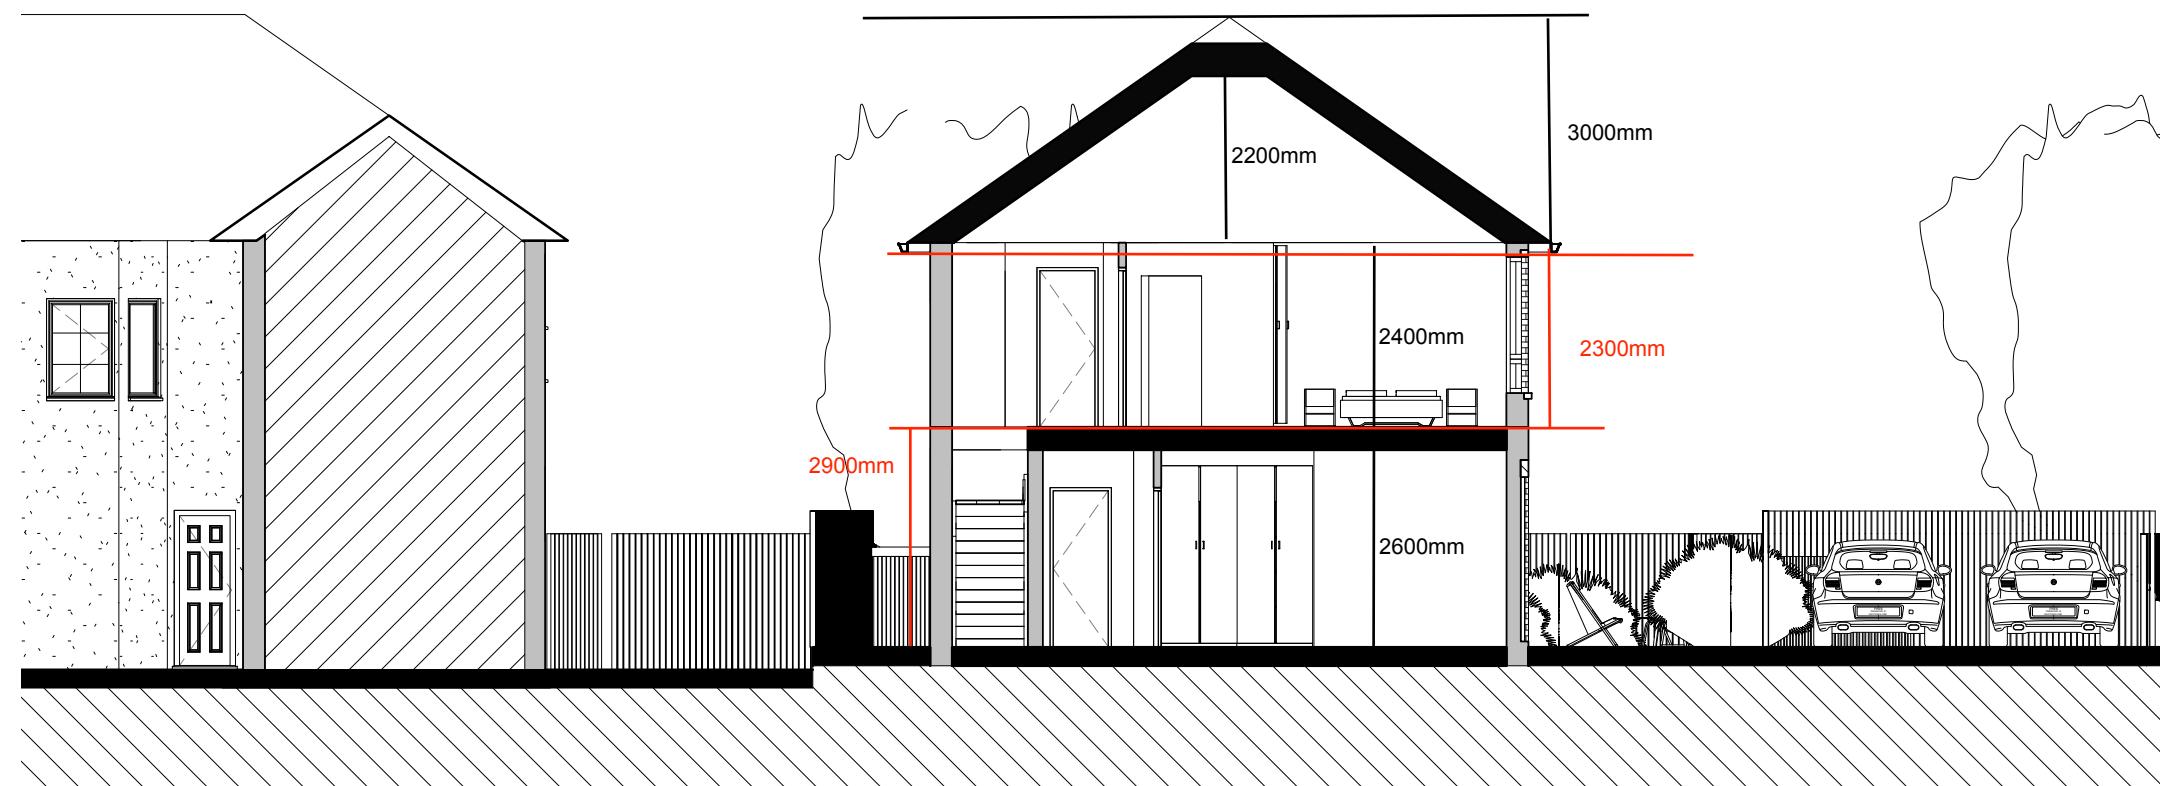

SECTION AA  
1:100