

Boundary

Boundary

Utility

Kitchen

Porch

WC

Dining

291

Lounge

289

Existing Beam

0m 1m 2m 3m 4m 5m

Existing Ground Floor Plan

Note
All Dimensions must be checked on site and
not scaled from this drawing.

| | |
|------|-----------|
| Date | Revisions |
| | |


Client
Naveed Entezam
Job Title
Proposed single storey
Rear Extension
291 Long Drive
Ruislip

Drawing Title
Existing ground floor





Scale
A3@1:50

Date
23 8 2022 Drawn By
S Khan

Drg. No. LL-001 Rev.

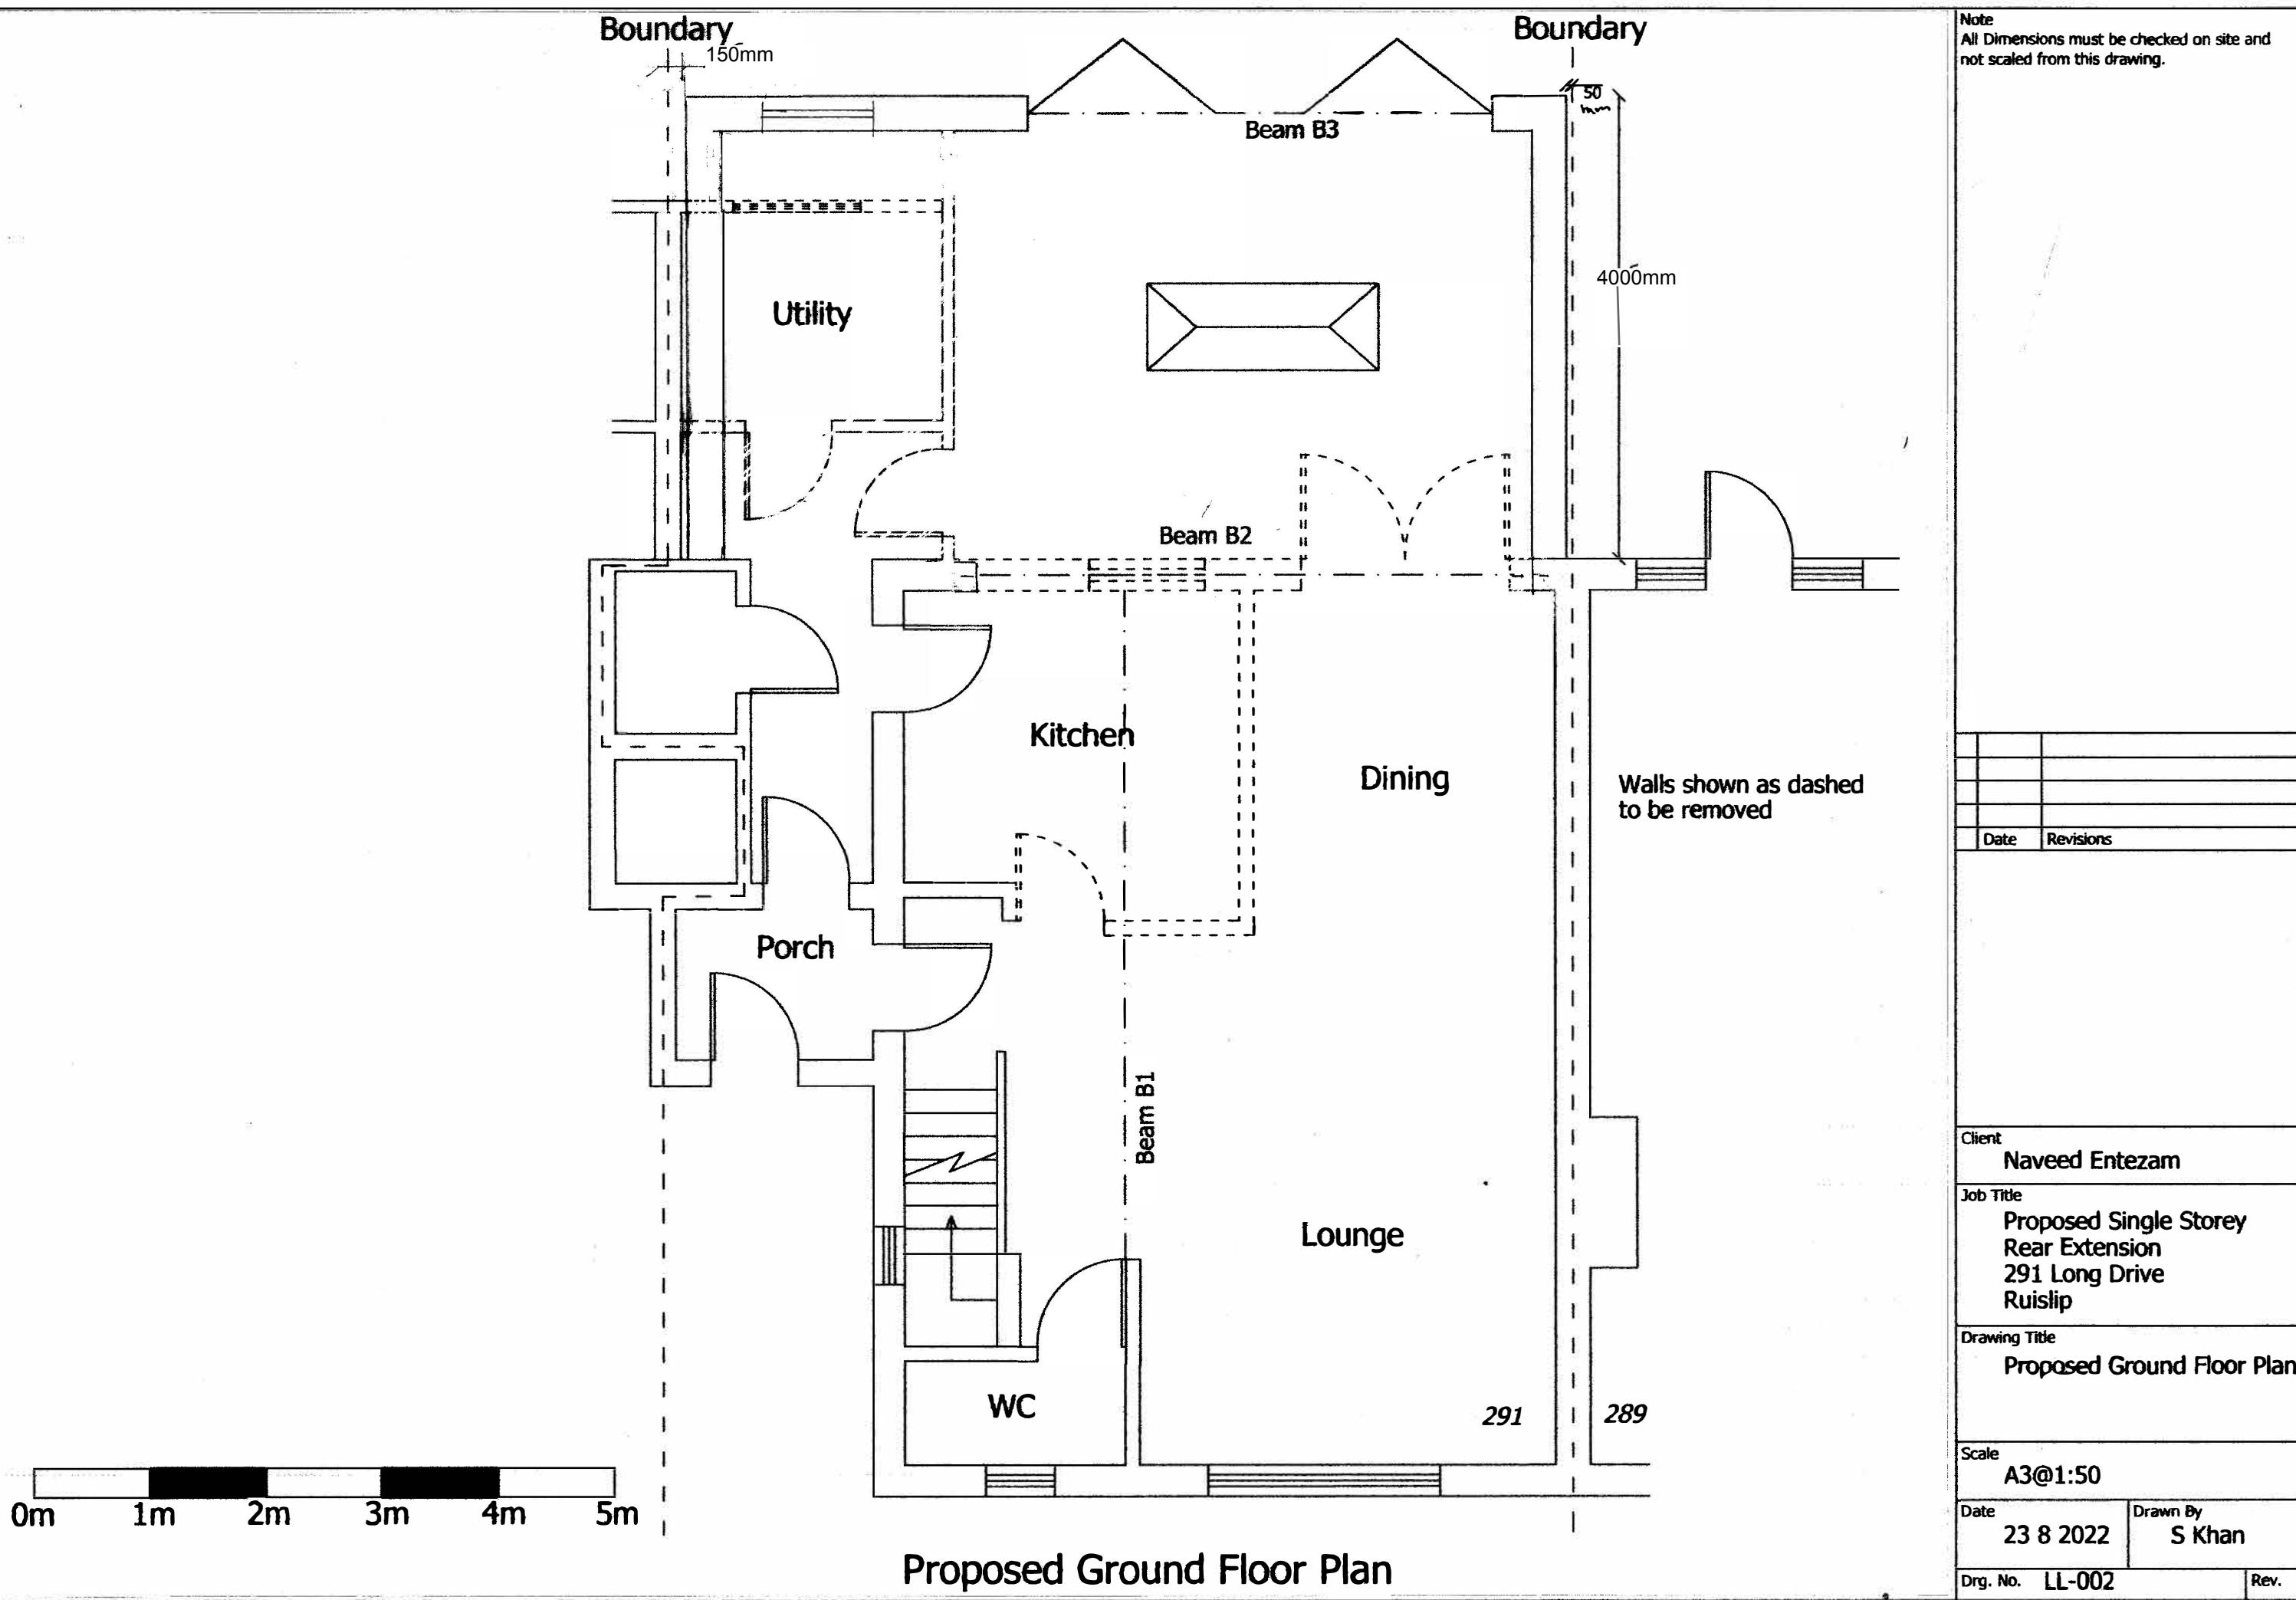

Note
All Dimensions must be checked on site and
not scaled from this drawing.

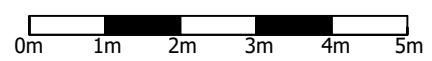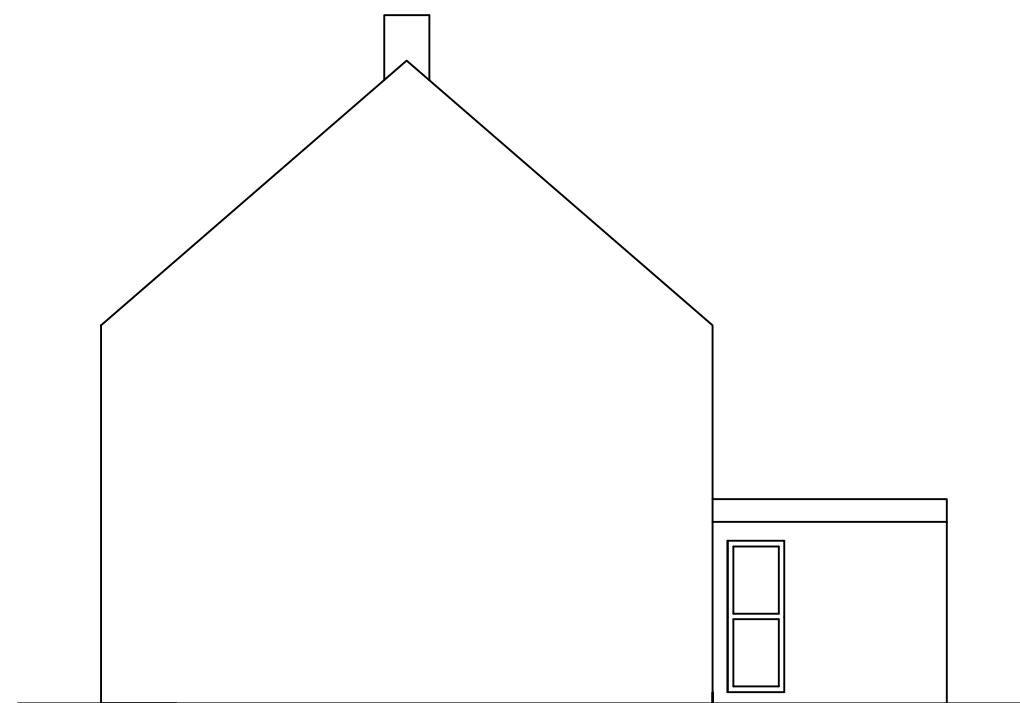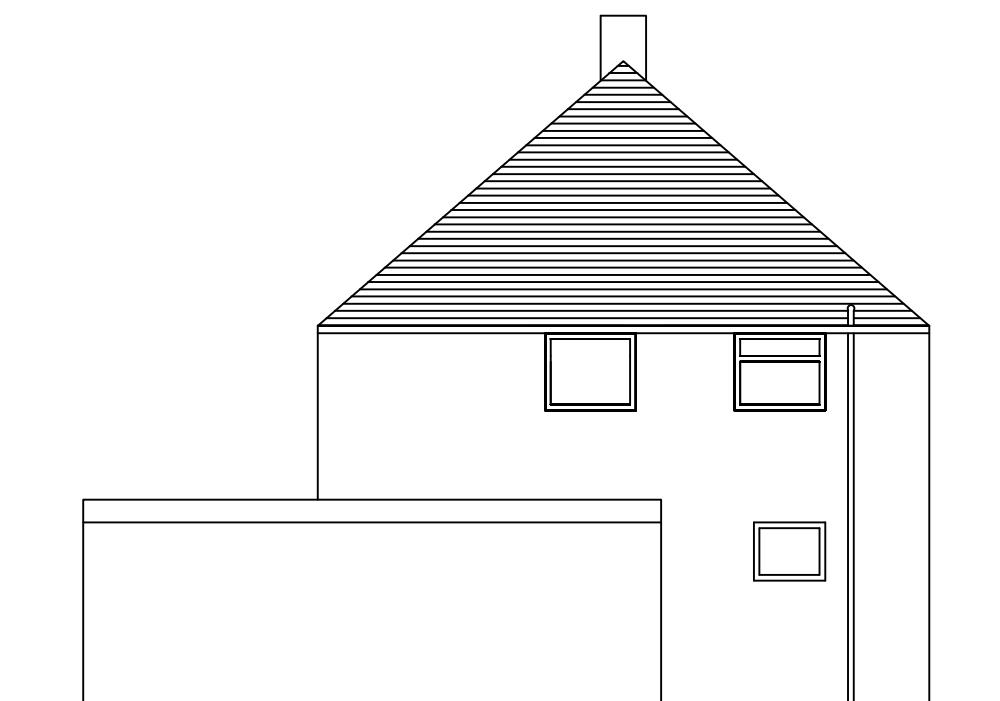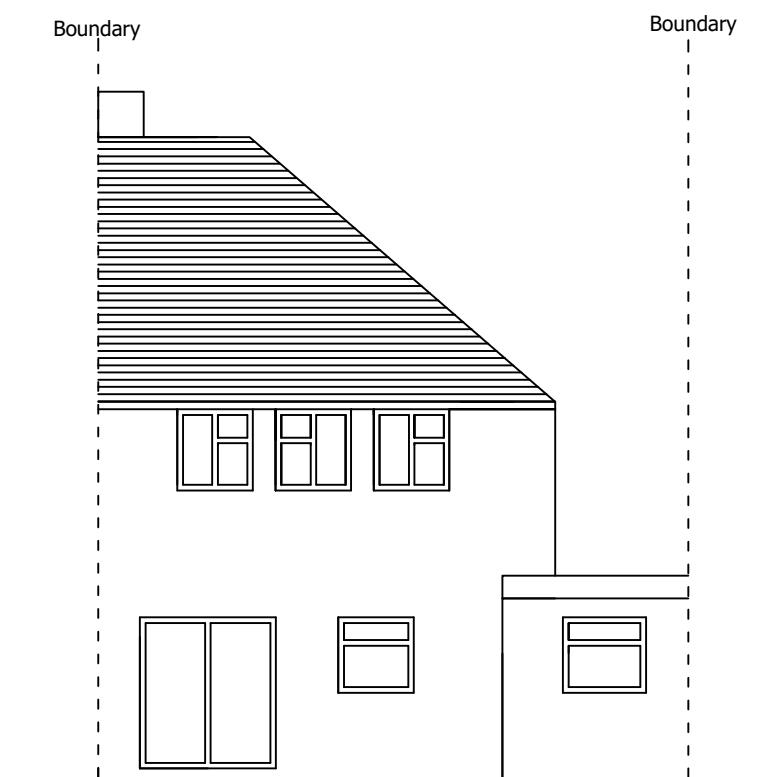

| Date | Revisions |
|------|-----------|
| | |
| | |
| | |
| | |
| | |
| | |
| | |
| | |
| | |

Client
Naveed Entezam

Job Title
Proposed single storey
Rear Extension
291 Long Drive
Ruislip

Drawing Title
Existing elevations


Scale
A3@1:100

Date
23 8 2022


Drawn By
S Khan

Drg. No. LL-003 Rev.


Note
All Dimensions must be checked on site and
not scaled from this drawing.

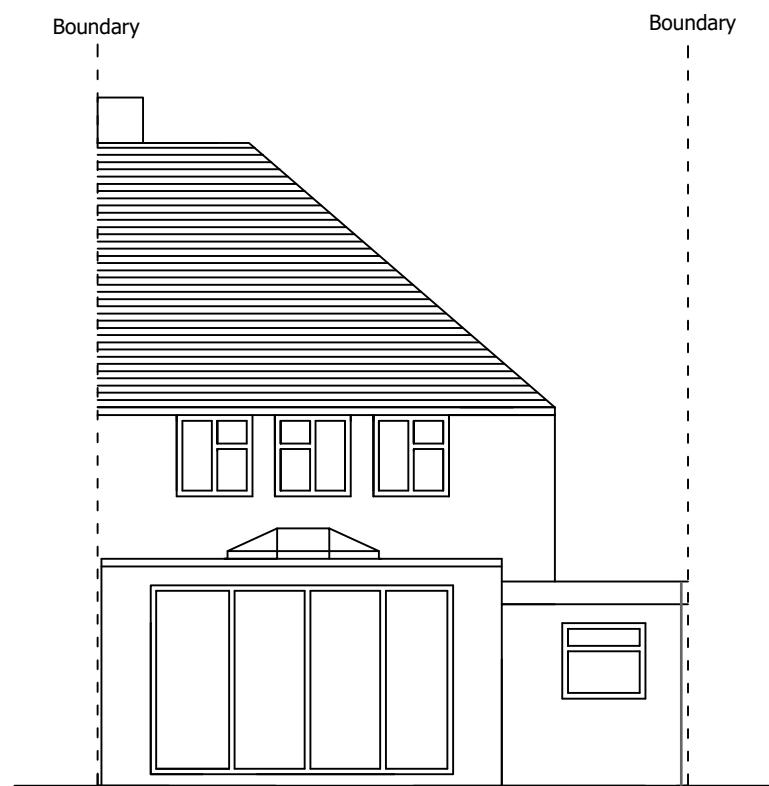


Proposed Rear Elevation

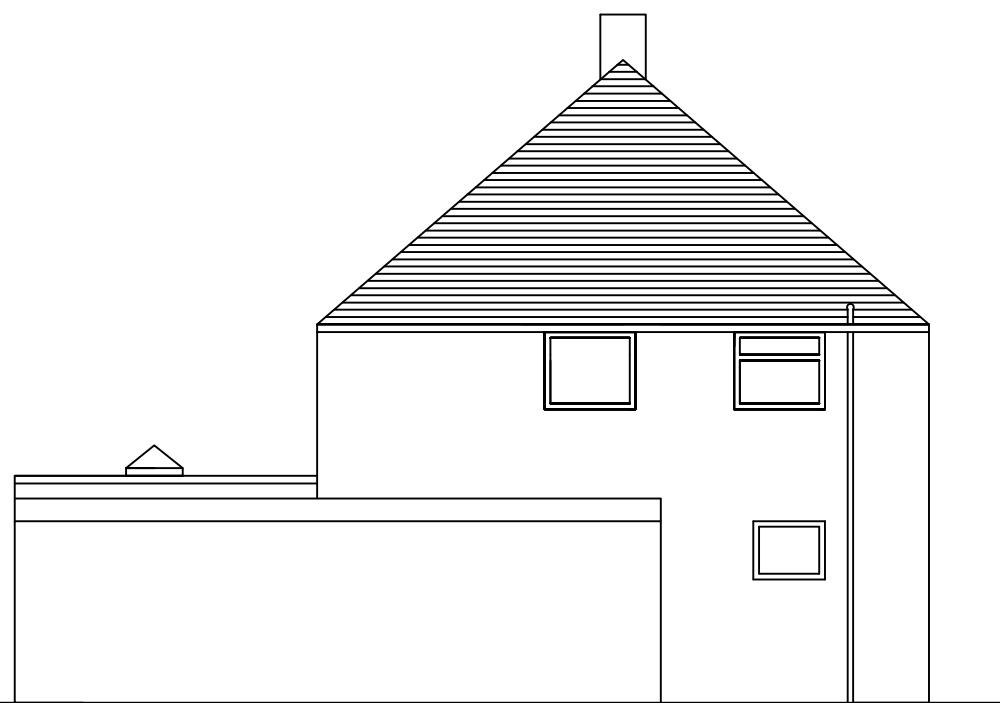

Proposed Side Elevation

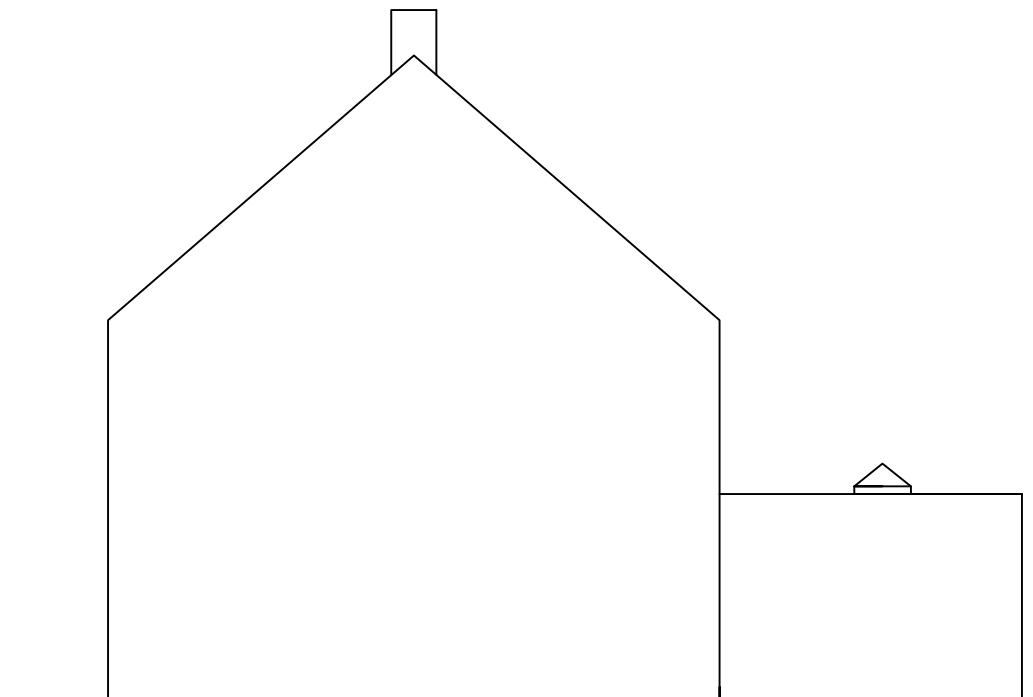

Proposed Side Elevation

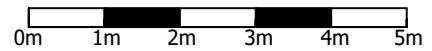

| Date | Revisions |
|------|-----------|
| | |
| | |
| | |
| | |
| | |
| | |
| | |

Client
Naveed Entezam

Job Title
Proposed single storey
Rear Extension
291 Long Drive
Ruislip

Drawing Title
Proposed elevations

Scale
A3@1:100

Date
23 8 2022

Drawn By
S Khan

Drg. No. LL-004

Rev.