


NOTES

- All dimensions are in meters unless expressed otherwise. Do not scale from this drawing.
- All signs and markings shall comply with Traffic Signs and General Directions 2016 and the Traffic Signs Manual.

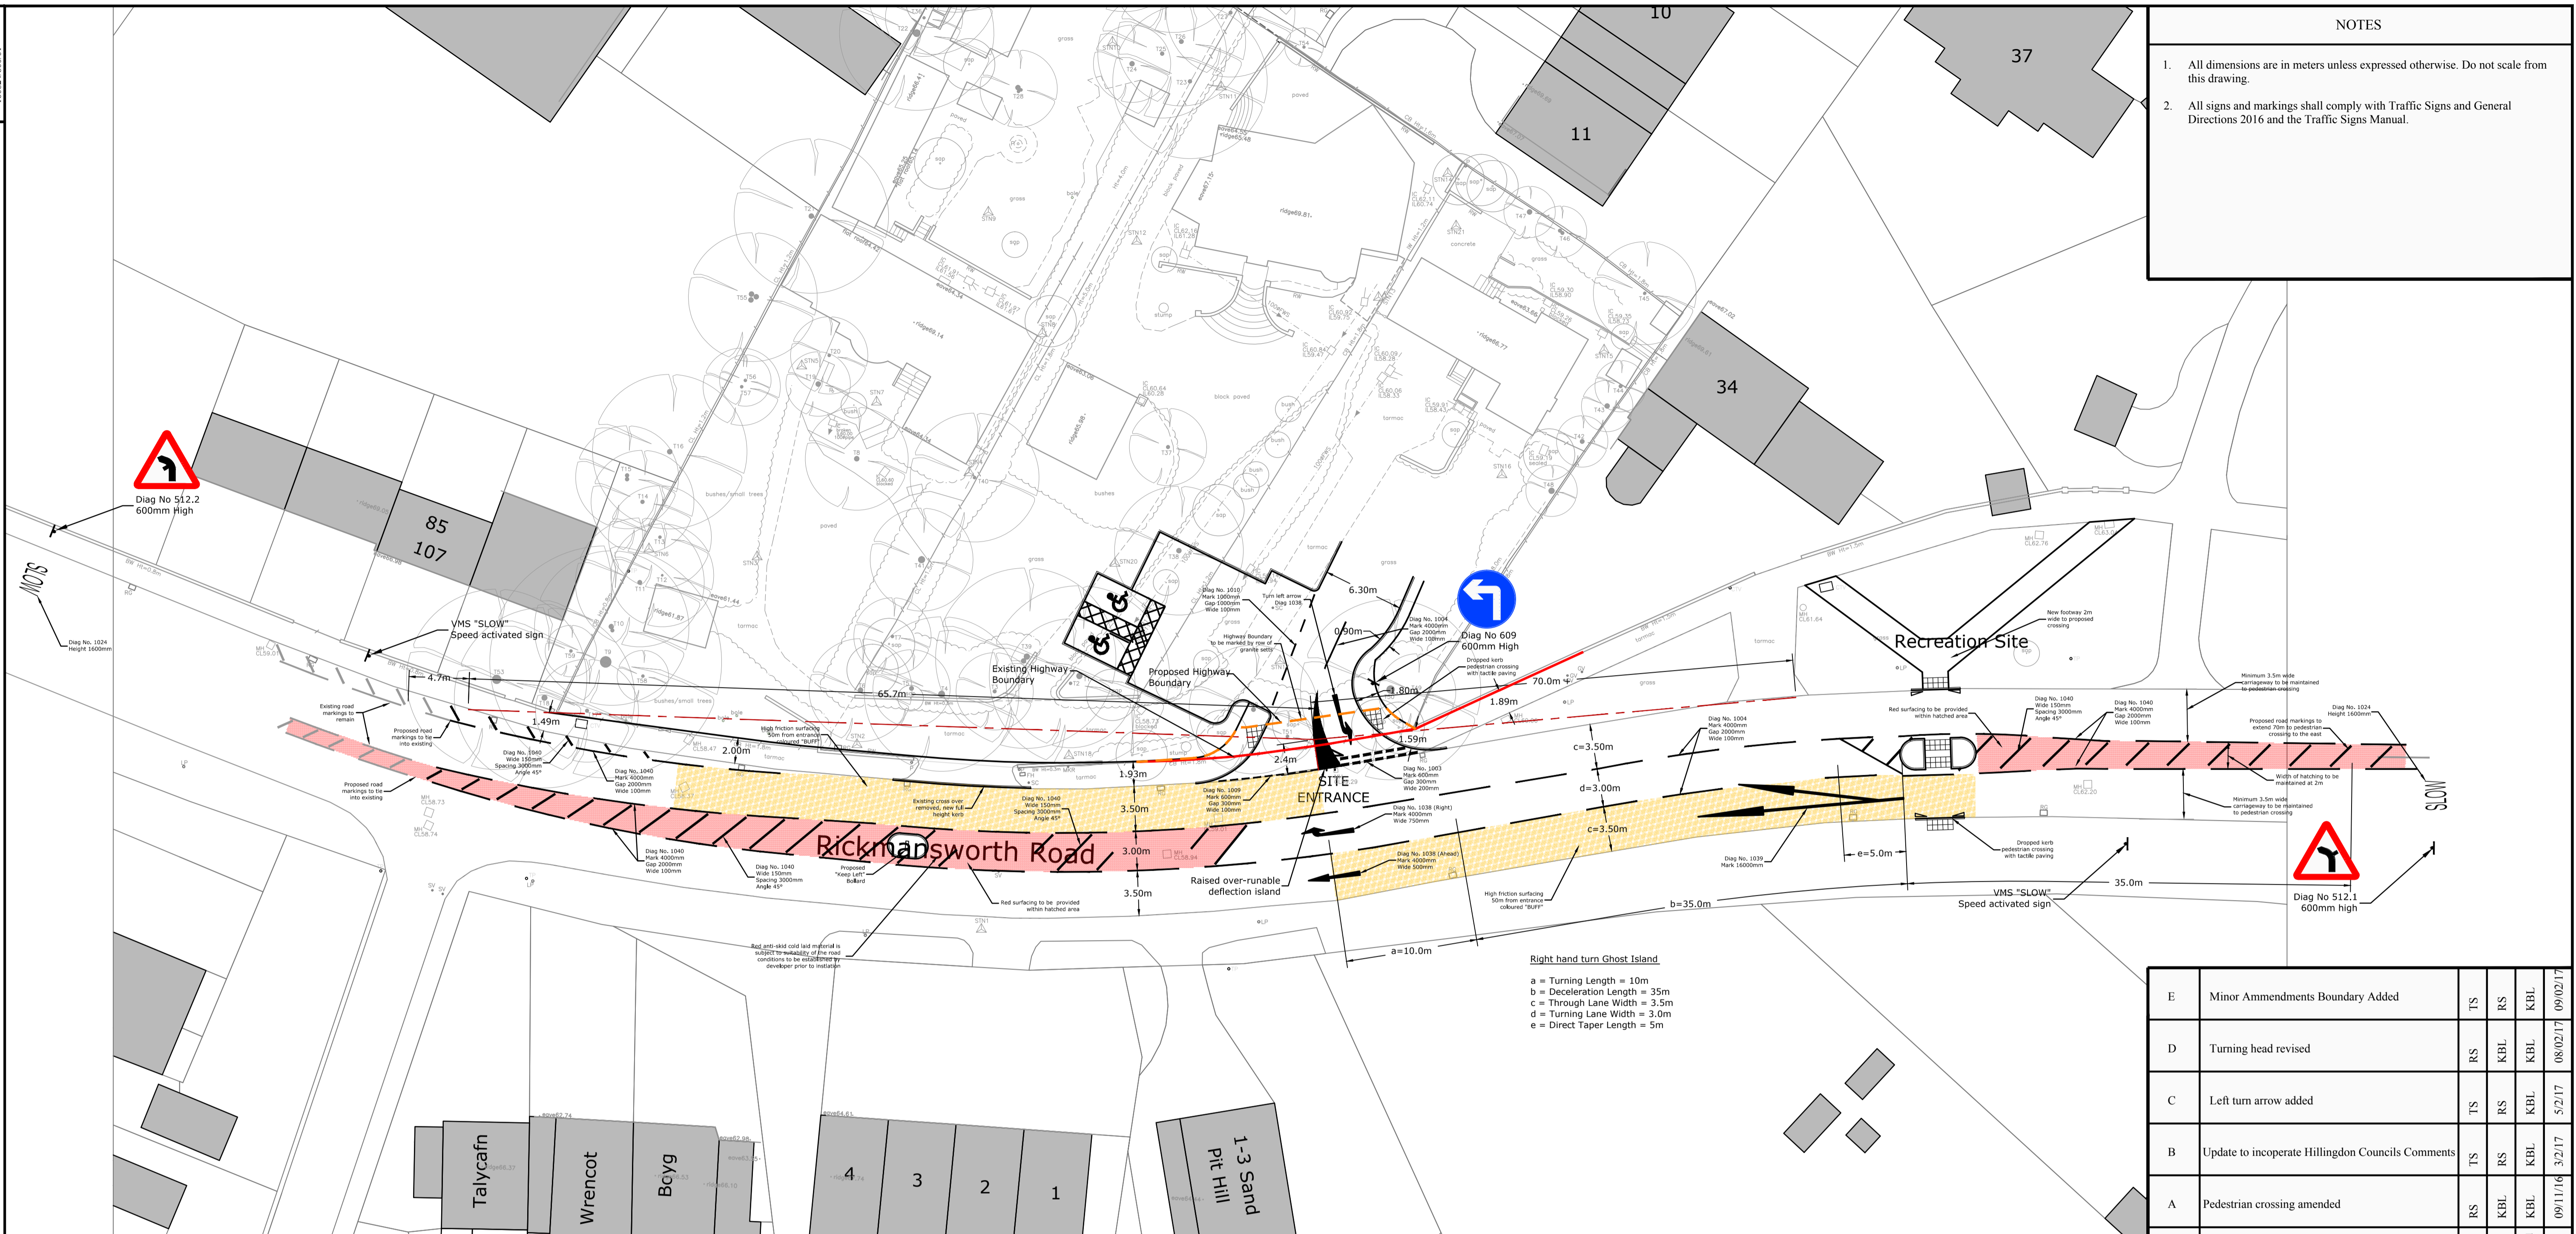

Rev	Amendment	Drawn	Checked	Approved	Date	
E	Minor Ammendments Boundary Added	RS	TS	RS	KBL	09/02/17
D	Turning head revised	TS	RS	KBL	KBL	08/02/17
C	Left turn arrow added	TS	RS	KBL	KBL	5/2/17
B	Update to incorporate Hillingdon Councils Comments	TS	RS	KBL	KBL	3/2/17
A	Pedestrian crossing amended	RS	KBL	KBL	KBL	09/11/16

LANMOR Consulting
 Civil Engineers & Transport Planning
 Thorogood House, 34 Tolworth Close, Surbiton, Surrey, KT6 7EW
 Telephone: 0208 339 7899 Fax: 0208 339 7898
 e-mail: info@lanmor.co.uk
 www.lanmor.co.uk

Howarth Homes

Rickmansworth Road
 Northwood

Road Markings

DRAWN	RS	CHECKED	KBL	APPROVED	KBL
DATE	Nov-16	DATE	Nov-16	DATE	Nov-16
SCALE	1:250	PRJ No.	160824	SIZE	REV
DWG No.	160824/800/01			A1	E