



PROPOSED - SIDE ELEVATION (L/H)

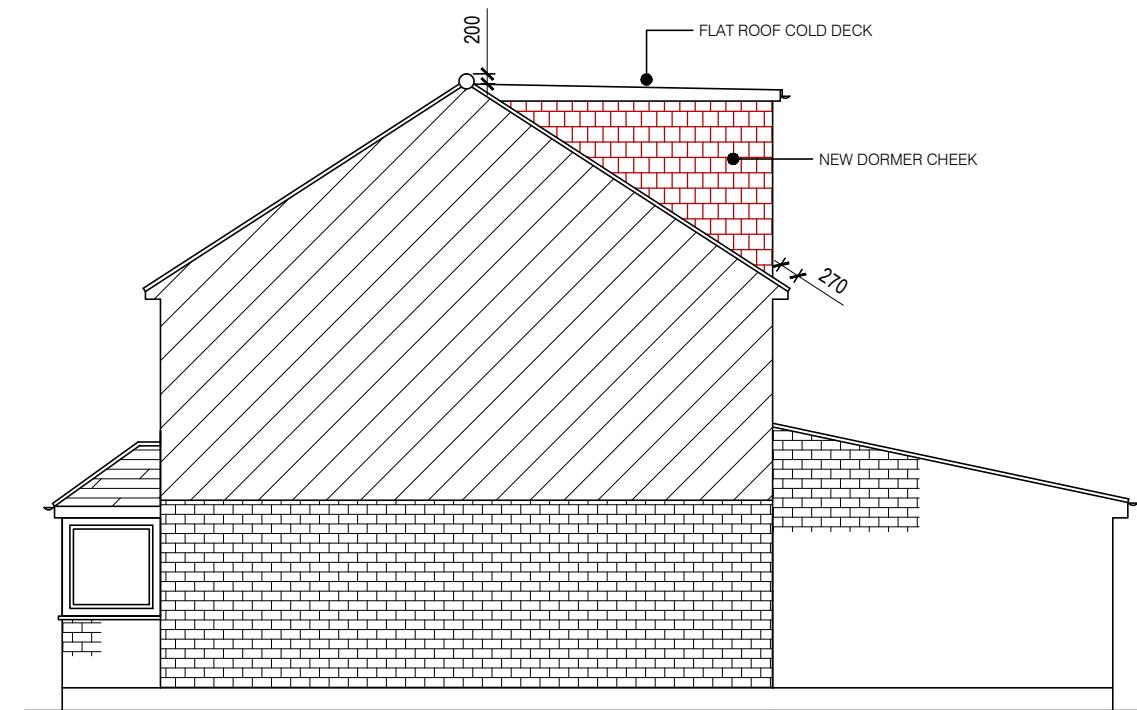

PROPOSED - SIDE ELEVATION (R/H)

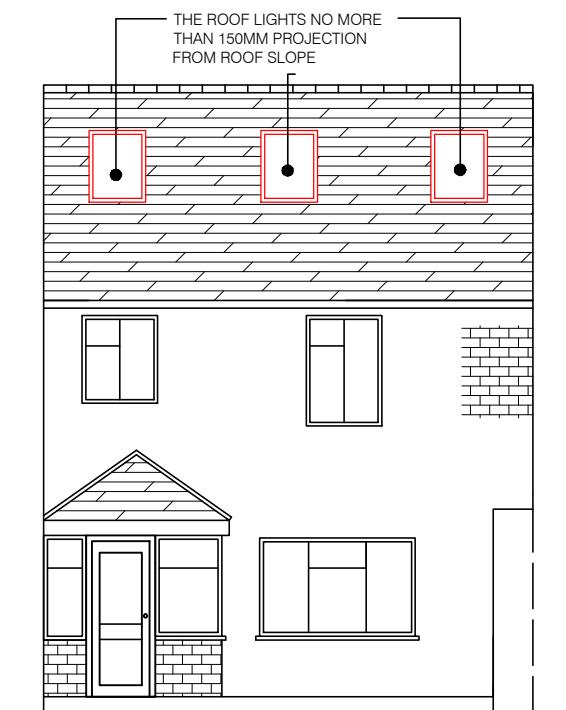

PROPOSED - FRONT ELEVATION



PROPOSED - REAR ELEVATION

0 1 2 3 4 5 METRES 6 7 8 9 10

SCALE BAR 1:100

SITE ADDRESS	25 BARRA HALL ROAD, HAYES, UB3 2NS	
DRAWING TITLE:	PROPOSED ELEVATIONS	
SCALE:	1:100 @ A3	DATE 07-01-2026
DRAWING NO:	REV 26/BR25/05	