

## 5.2.2 NEW FM Automatic Parcel Station Dimensions

The following are the dimensions of a NEW FM Automatic Parcel Station, expressed in [mm].

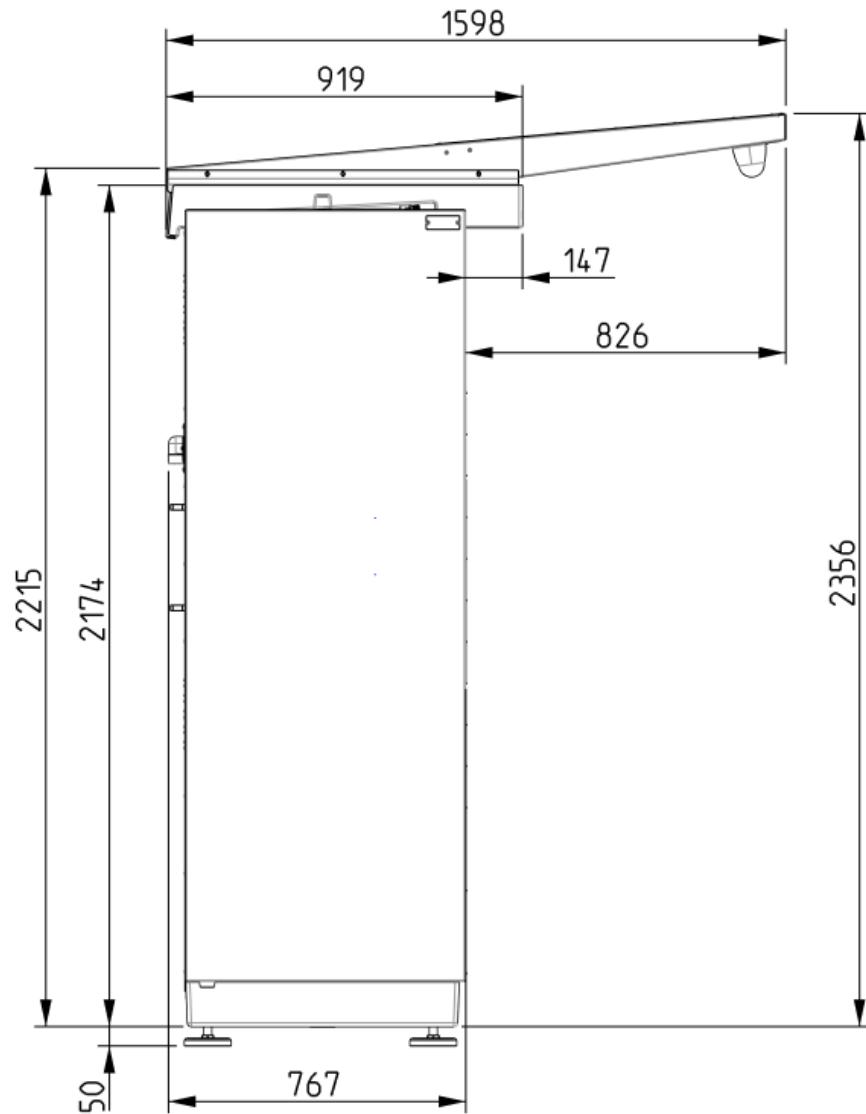


Figure 97 - External dimensions – Automatic Parcel Station side

### 5.6.1 Basic information

The New FM Duo machine consists of dual modules. The base of the Duo machine is depicted in the illustration below.

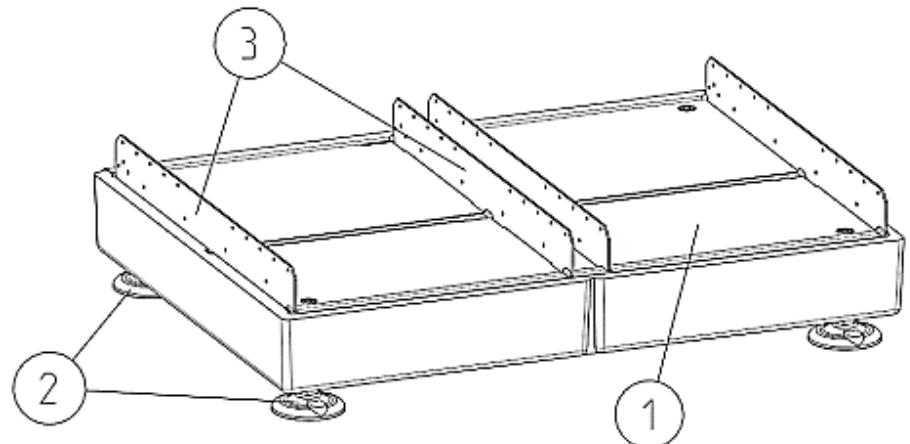


Figure 385 – New FM Duo machine base

### 5.6.2 Technical specifications

Below are the dimensions of the New FM Duo machine expressed in [mm].

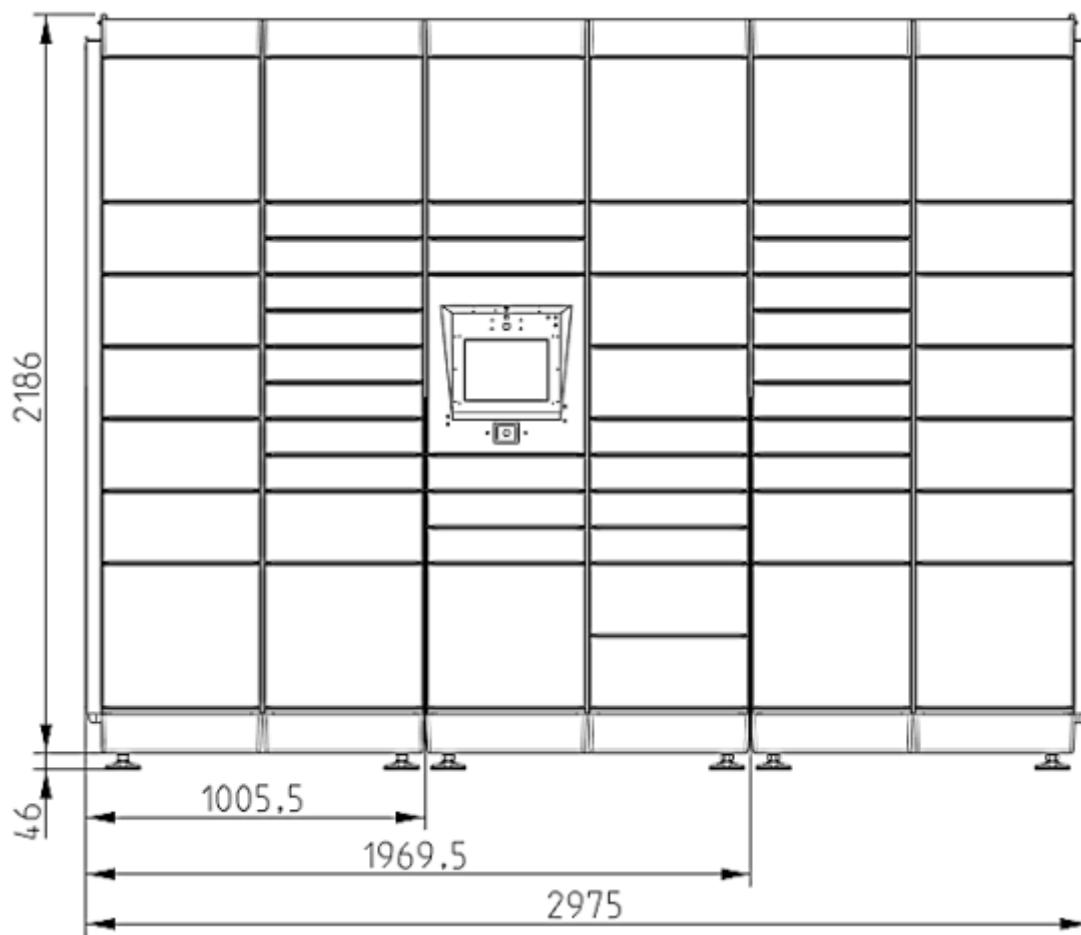


Figure 386 – External dimensions - front of the New FM Duo machine W1UCB + CB