

All work to comply with current building regulations and codes of practice
 Do not scale from drawings all dimensions to be checked on site before the start of any work
 All Proposed External Materials to Match Existing External Materials


Any Proposed Windows to Flank wall to be Obscure Glazed and Non-Opening below 1.7m from FFL



Location Plan Scale 1:1250



Block Plan Scale 1:500

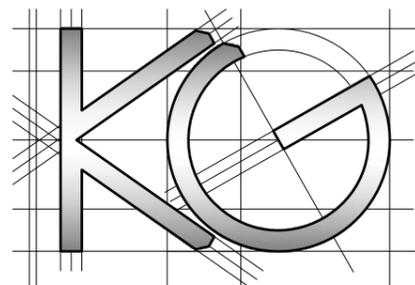

<u>Site Address:</u> 39 Frays Way Uxbridge UB8 2QU	<u>Drawing Content:</u> Location Plan Block Plan	<u>Drawings No:</u> 39fraysway/2025/15	<u>Date Drawn:</u> 14th October 2025	<u>Planning Issue</u>					
				1	2	3	5	7	
		<u>Drawings Scale:</u> 1:1250/500	<u>Drawn By:</u> KG	<u>Revision:</u>					8