




TOTAL FRONT AND REAR GARDEN
DEPTH:17.60M+6.05M=23.65M HALF:11.825M
USED
OUT BUILDING:3.5M
EXTENSION :6M
TOTAL COVERED AREA:5.5M+6M=9.50m<11.82m

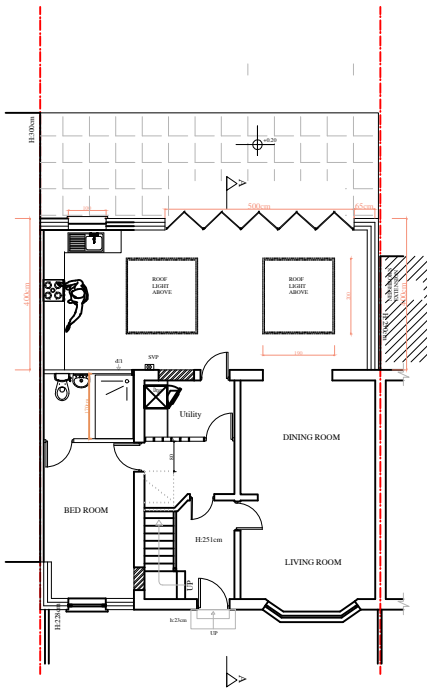


PROPOSED GROUND FLOOR PLAN
SCALE: 1/100 @ A1

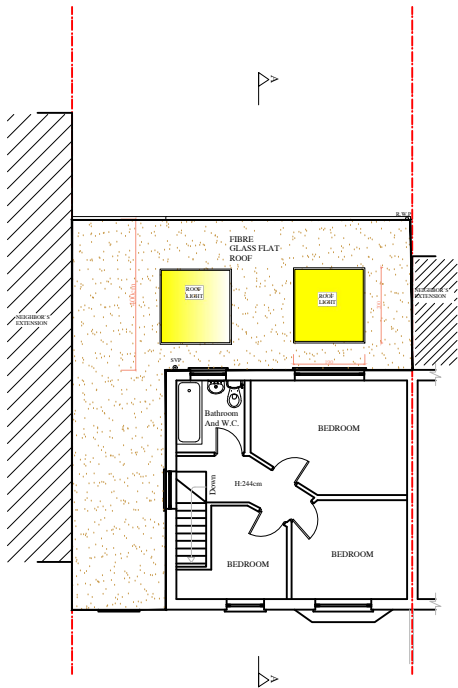


PROPOSED FIRST FLOOR PLAN
SCALE: 1/100 @ A1

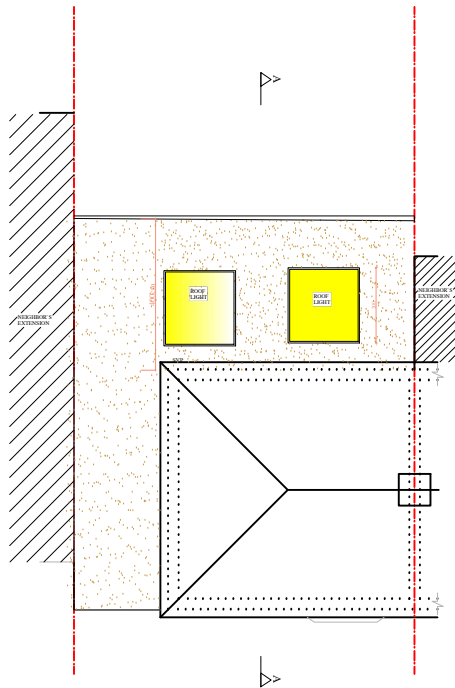


PROPOSED ROOF PLAN
SCALE: 1/100 @ A1

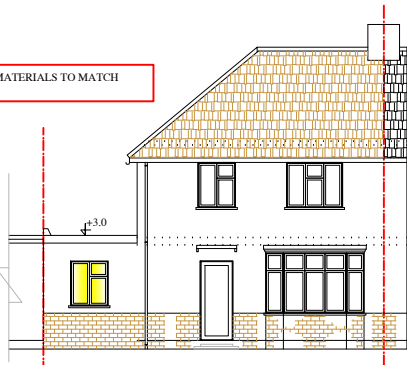


PROPOSED FRONT ELEVATION
NO ALTERATION
SCALE: 1/100 @ A1

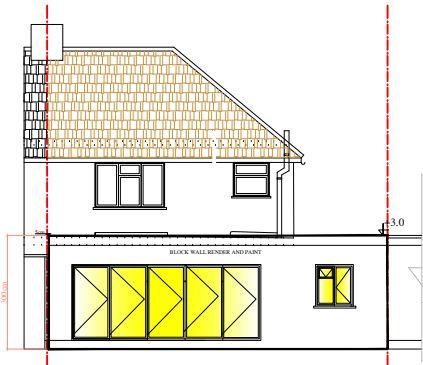


PROPOSED REAR ELEVATION
NO ALTERATION
SCALE: 1/100 @ A1

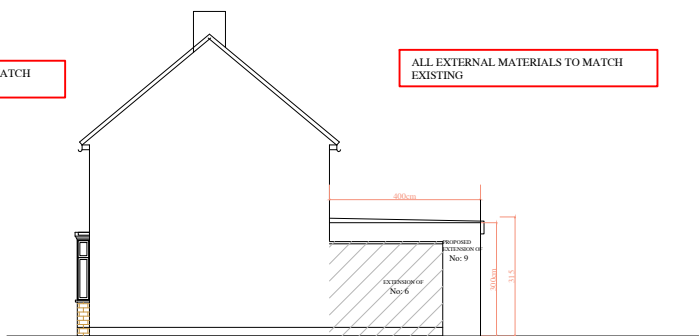


PROPOSED RIGHT SIDE ELEVATION
SCALE: 1/100 @ A1

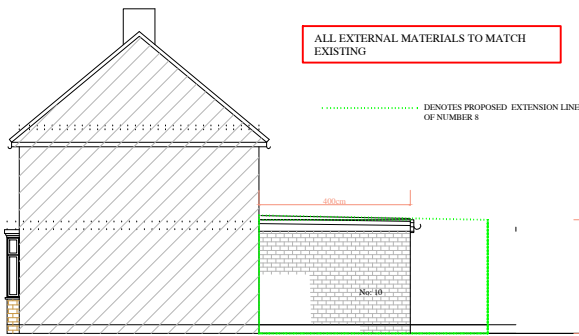

PROPOSED LEFT SIDE ELEVATION

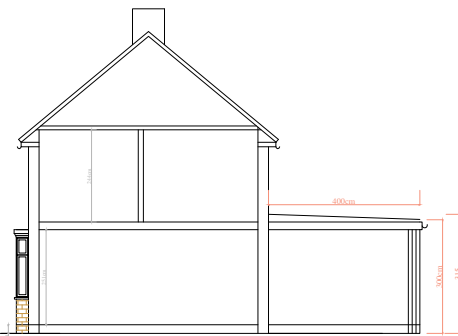

PROPOSED SECTION A-A

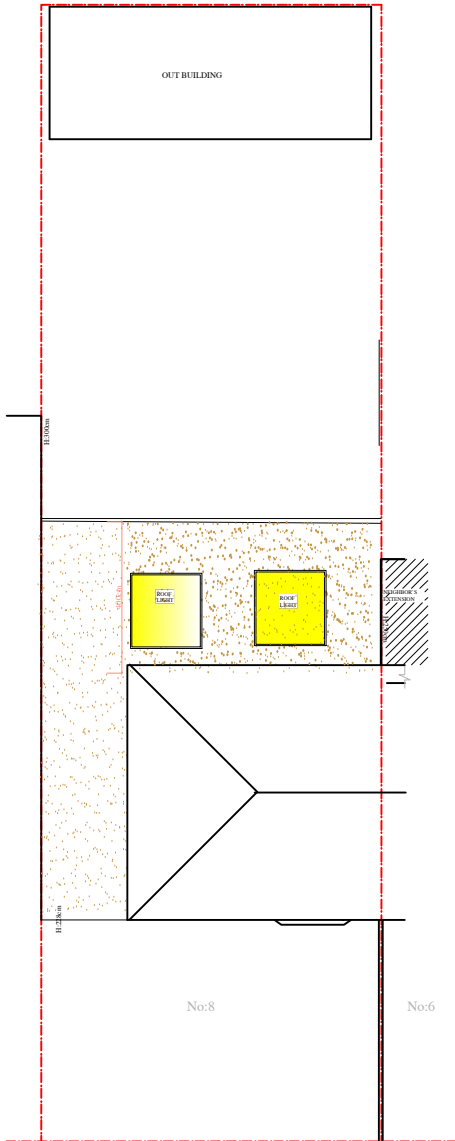

PROPOSED BLOCK PLAN
SCALE: 1/100 @ A1



ALL EXTERNAL MATERIALS TO MATCH EXISTING


ALL EXTERNAL MATERIALS TO MATCH EXISTING

ALL EXTERNAL MATERIALS TO MATCH EXISTING

ALL EXTERNAL MATERIALS TO MATCH EXISTING

PRIOR NOTIFICATION APPLICATION

ALL UNITS ARE IN CENTIMETERS

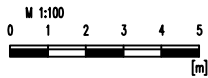

ALL UNITS ARE IN CENTIMETERS

ALL UNITS ARE IN CENTIMETERS

