




PROPOSED REAR ELEVATION

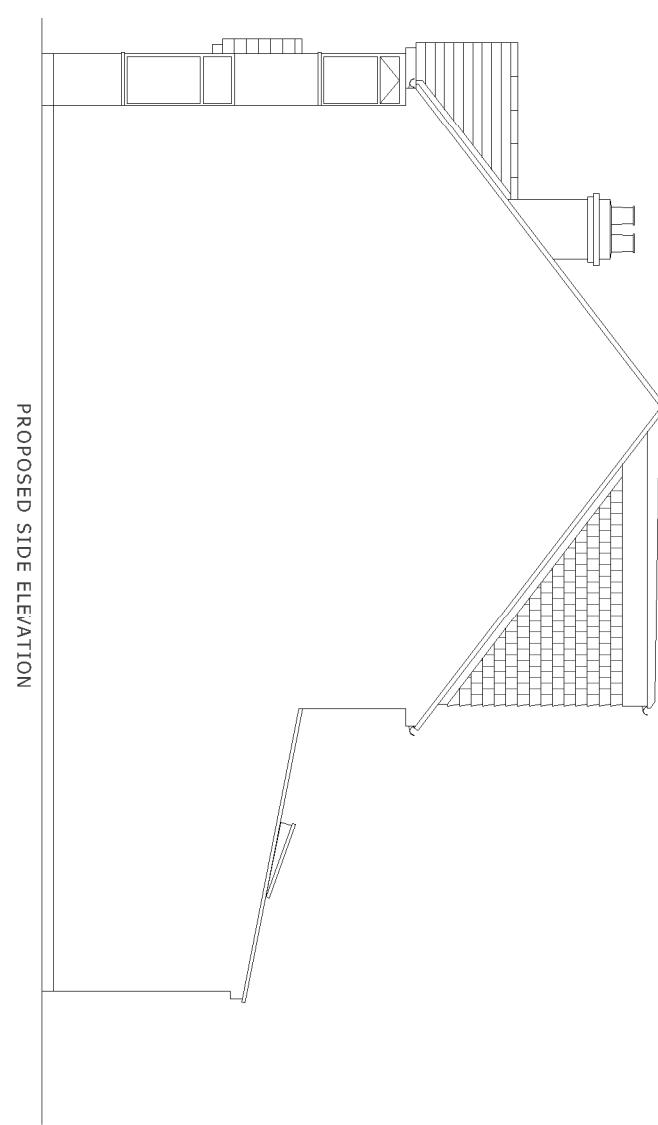


PROPOSED SIDE ELEVATION

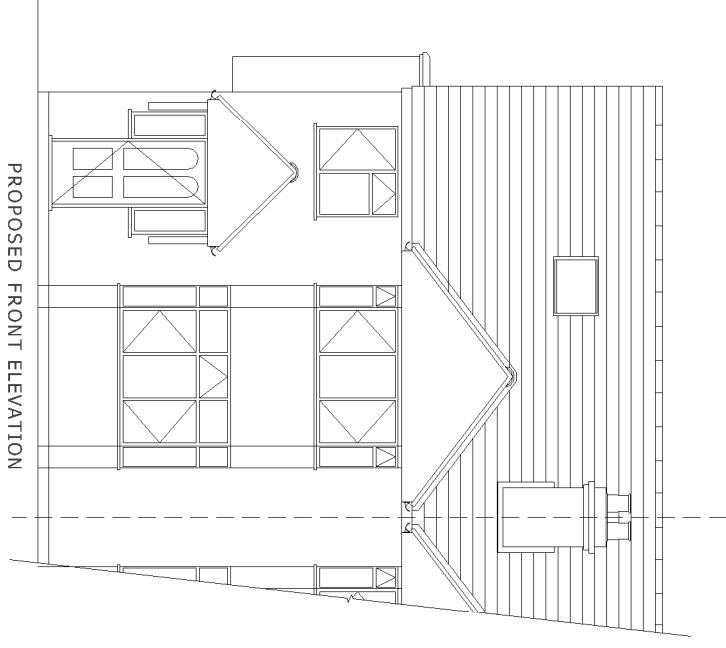

PROPOSED FRONT ELEVATION

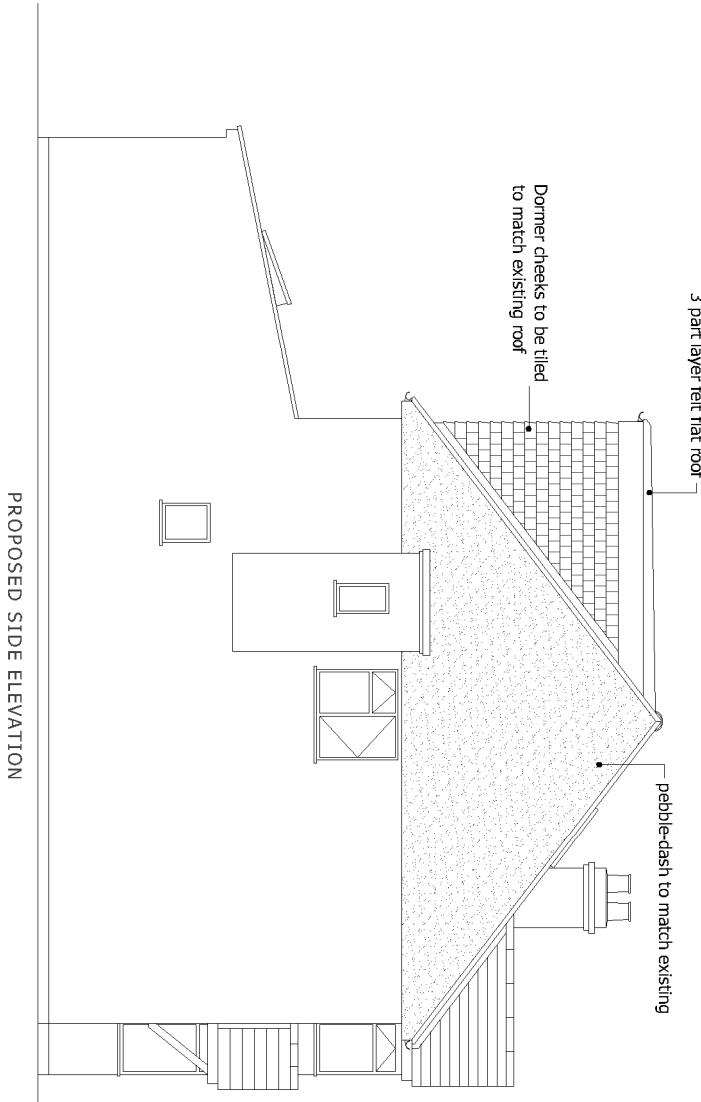

PROPOSED SIDE ELEVATION

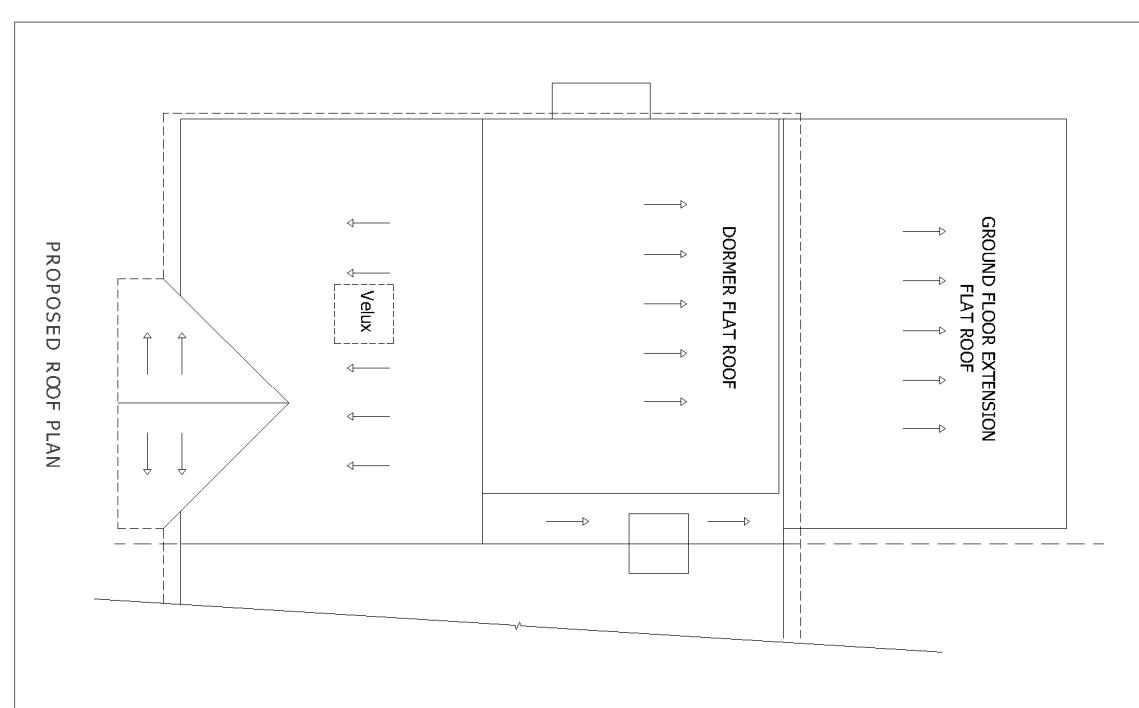

PROPOSED ROOF PLAN

Property Address:
232 WEST END ROAD
RUISLIP, HA4 6DX

Project:
CONVERSION OF EXISTING LOFT SPACE IN
TO HABITABLE ROOM

DWG REF: 004

REV: 2

CLIENT: LONDON BOROUGH OF HILLINGDON
DWG TITLE: PROPOSED ELEVATIONS
DATE: 20-07-2021

N P Walford (Architectural Drawing Services)
T: 01885 423721 M: 07860700318
E: npwalford@npwplanning.com
44 Ash Grove, Headington, Oxford, OX3 9JL

Scale Bar 1 : 100 (A3)

0 1m 2m 3m 4m 5m