



PLANNING APPLICATION




PROPOSED BLOCK PLAN – SCALE 1:500




EXISTING BLOCK PLAN – SCALE 1:500

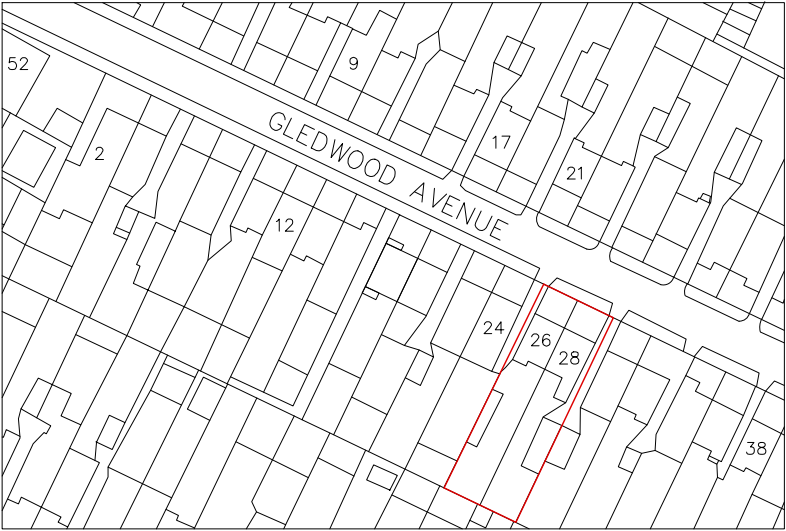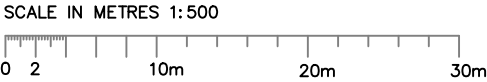


SITE PLAN – SCALE 1:1250

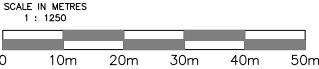


PROJECT:	26 / 28 GLEDWOOD AVENUE UB4 0AN
DRAWING:	Location Plan & Block Plan
SCALE:	1:1250 / 1: 500. @A3
DATE:	April 2023
PAGE NO:	P / 2023 - 01
STATUS:	PLANNING DRAWINGS
All dimensions to be checked on site prior to CONSTRUCTION.	

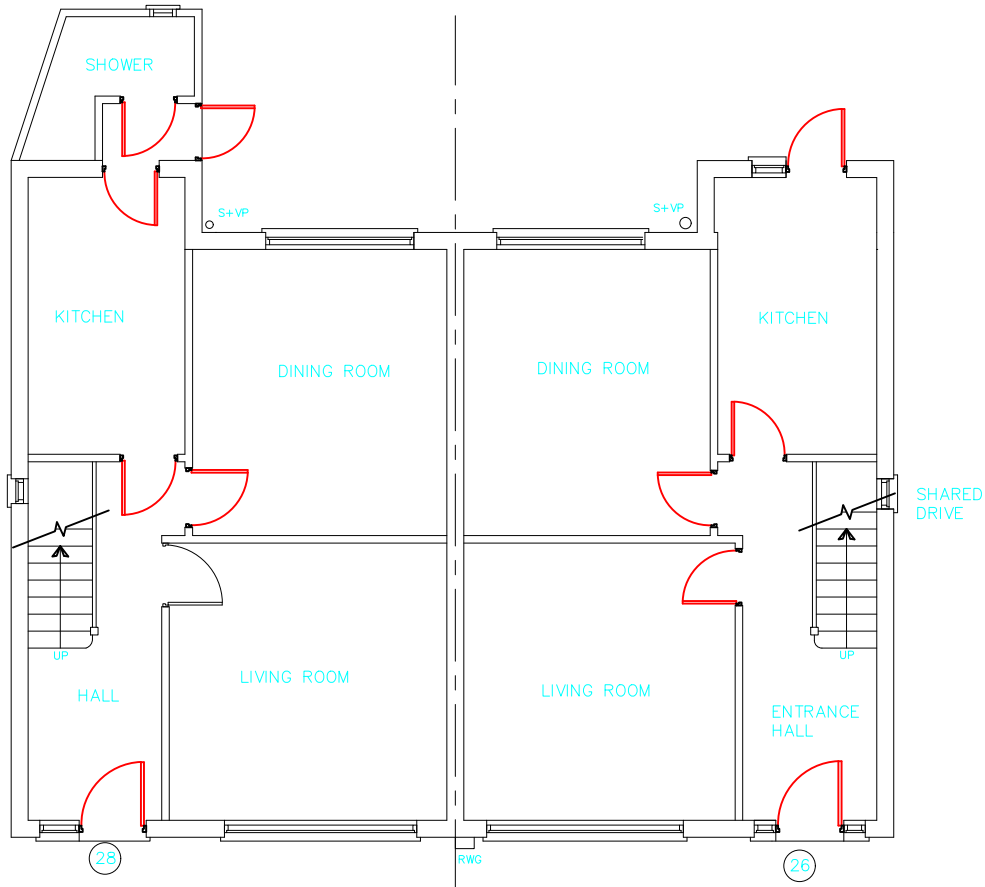


EXISTING GROUND FLOOR PLAN

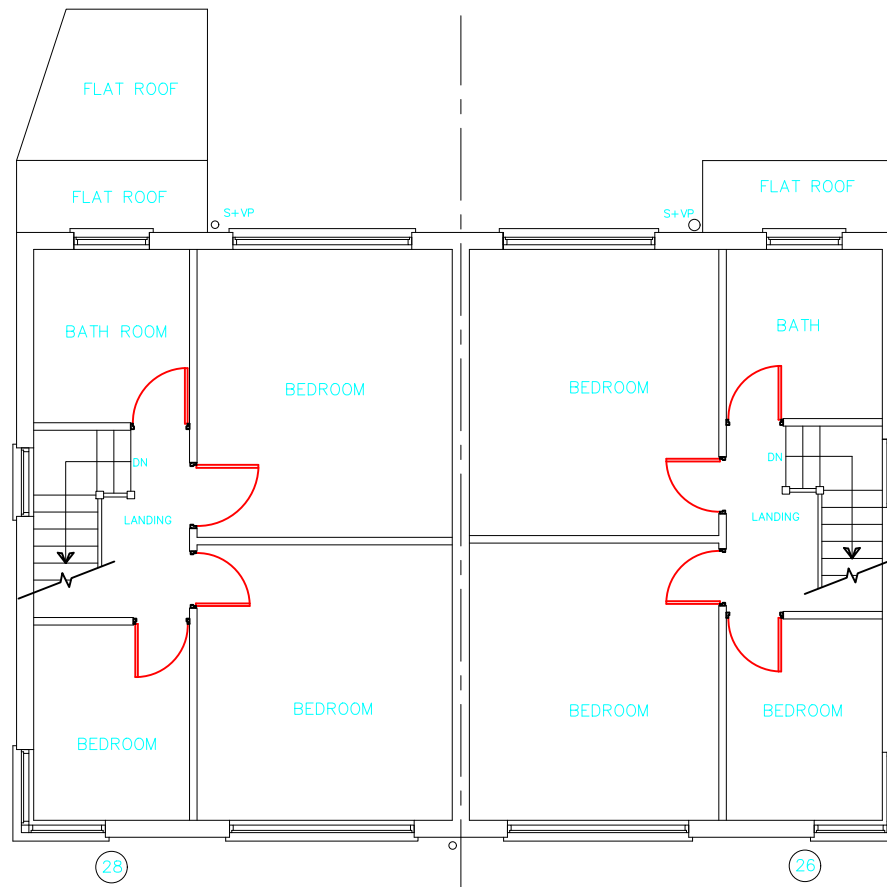

EXISTING FIRST FLOOR PLAN

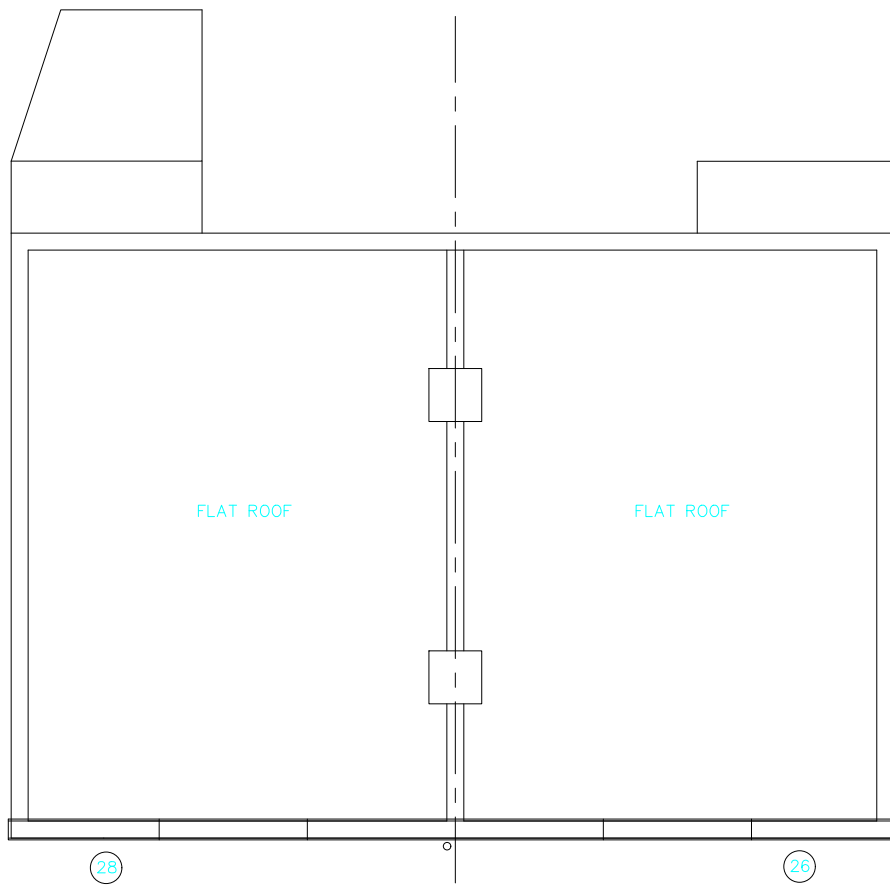


EXISTING ROOF PLAN

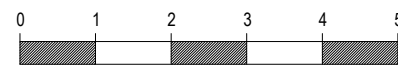


SCALE - 1 : 100.

PROJECT:	26 / 28 GLEDWOOD AVENUE UB4 0AN
DRAWING:	Existing Floor Plans
SCALE:	1: 100. @A3
DATE:	April 2023
PAGE NO:	P / 2023 - 02
STATUS:	PLANNING DRAWINGS
	
All dimensions to be checked on site prior to CONSTRUCTION.	

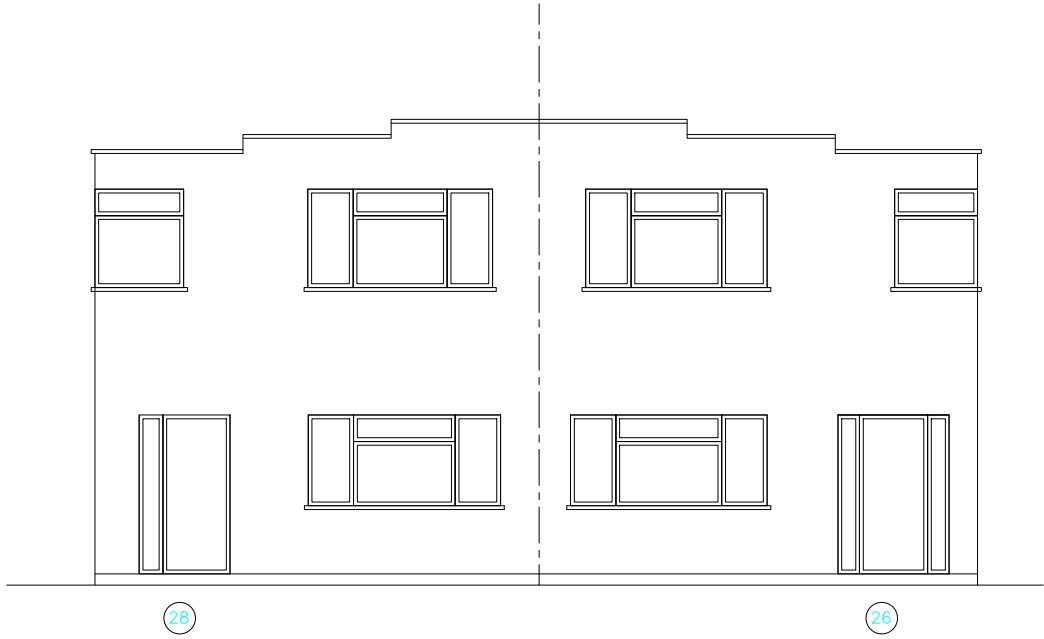


EXISTING FRONT ELEVATION

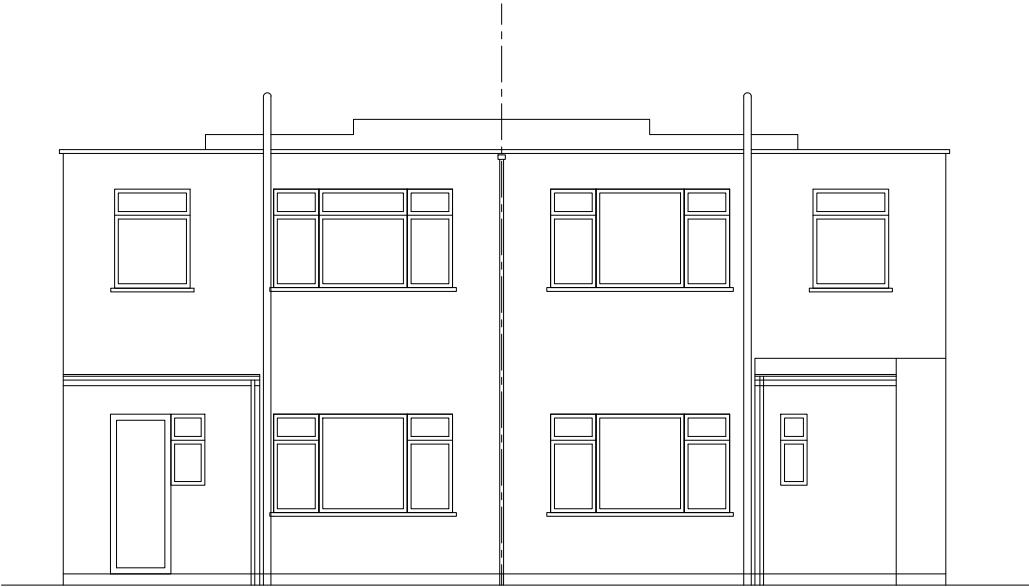


EXISTING REAR ELEVATION




SCALE - 1 : 100.

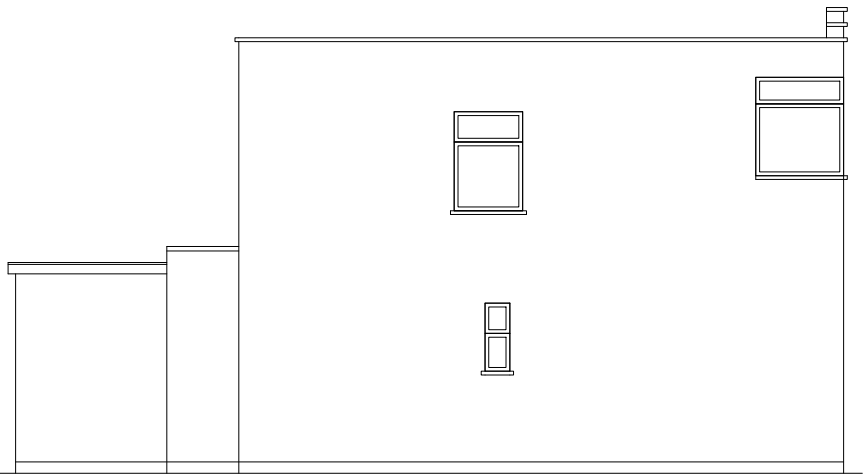


SIDE ELEVATION

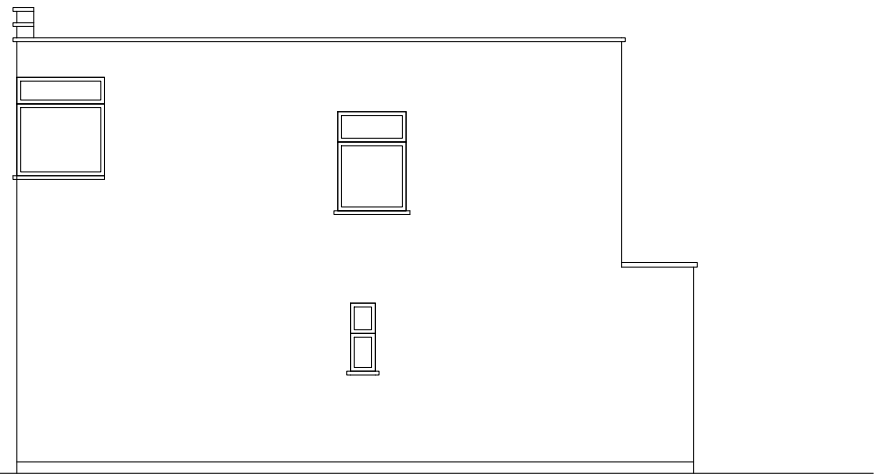

SIDE ELEVATION

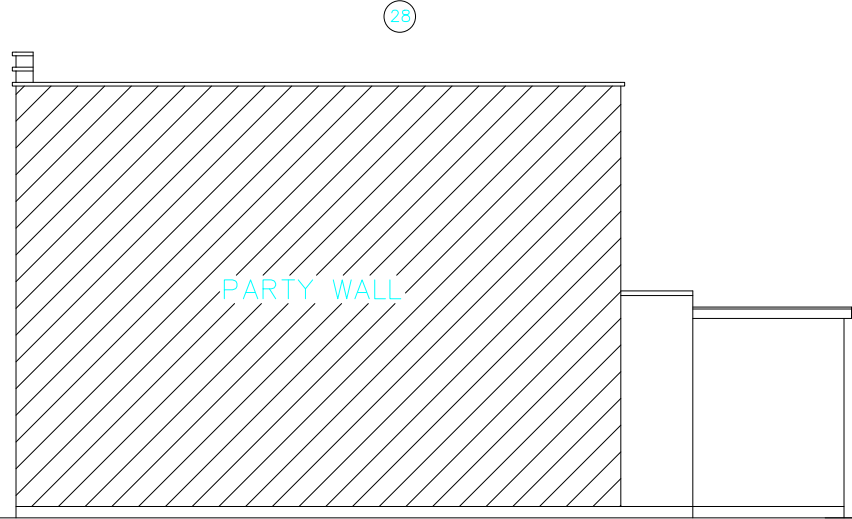

PARTY WALL

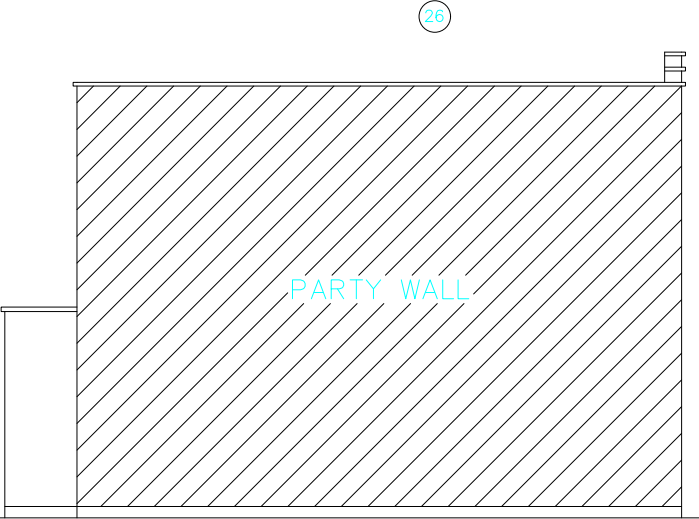


PARTY WALL


SIDE ELEVATION

SIDE ELEVATION


PROJECT:	26 / 28 GLEDWOOD AVENUE UB4 0AN
DRAWING:	Existing Elevations
SCALE:	1: 100. @A3
DATE:	April 2023
PAGE NO:	P / 2023 - 03
STATUS:	PLANNING DRAWINGS
All dimensions to be checked on site prior to CONSTRUCTION.	

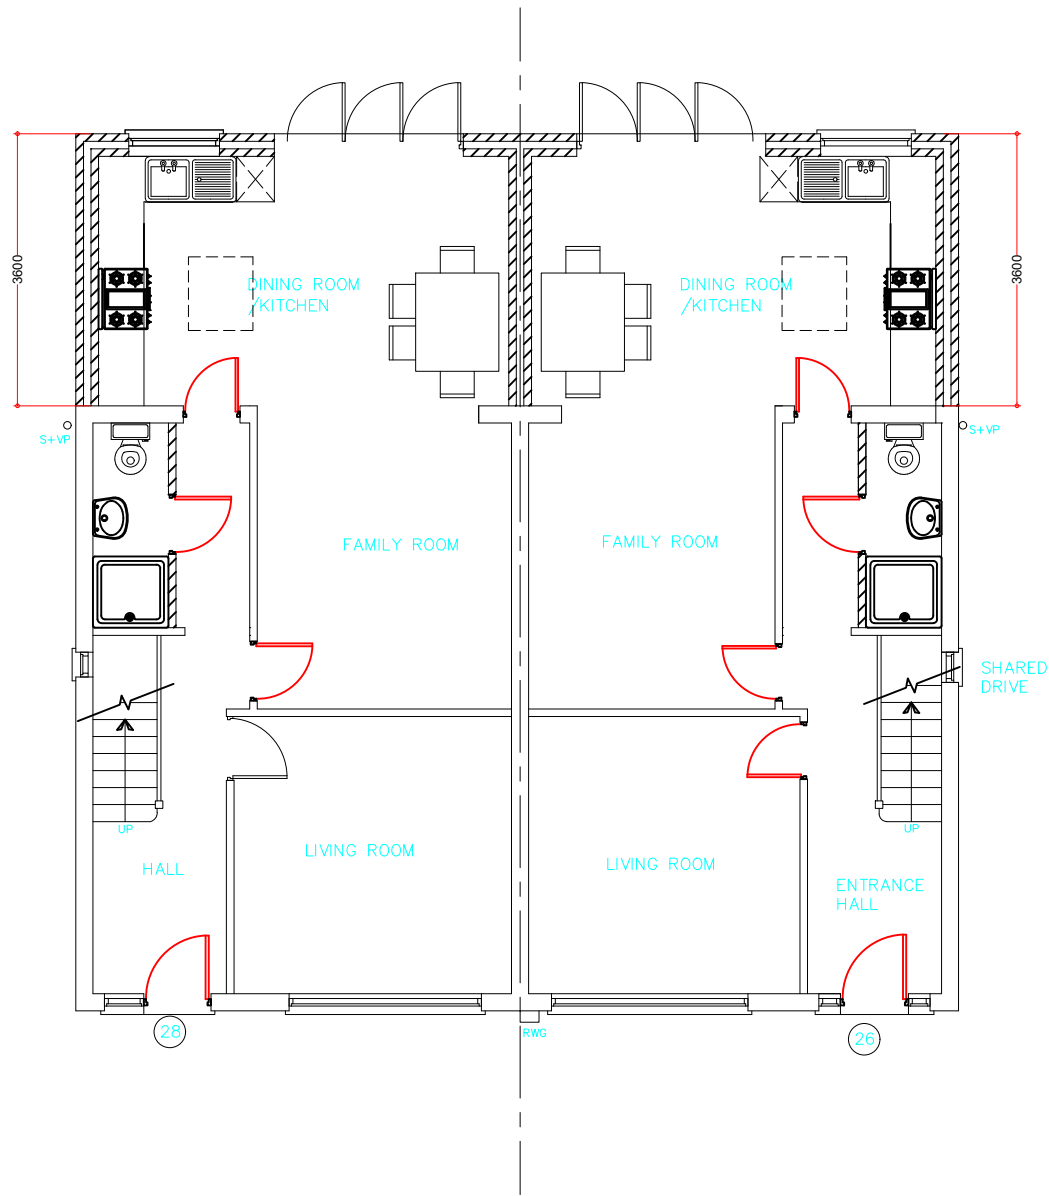


PROPOSED GROUND FLOOR PLAN

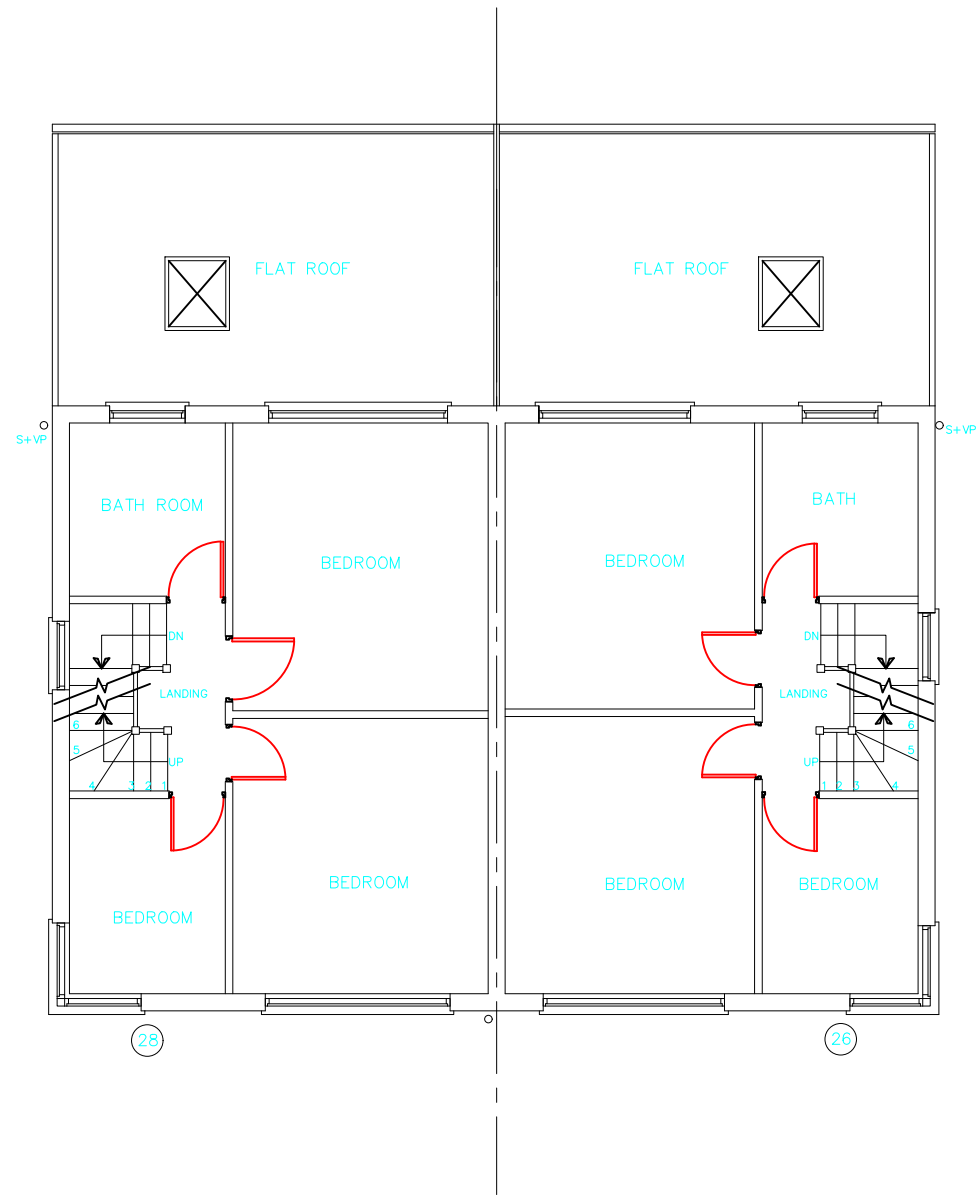


PROPOSED FIRST FLOOR PLAN

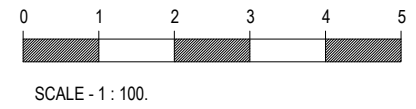

PROJECT:	26 / 28 GLEDWOOD AVENUE UB4 0AN
DRAWING:	Proposed Ground & First Floor Plans
SCALE:	1: 100. @A3
DATE:	April 2023
PAGE NO:	P / 2023 - 04
STATUS:	PLANNING DRAWINGS
All dimensions to be checked on site prior to CONSTRUCTION.	

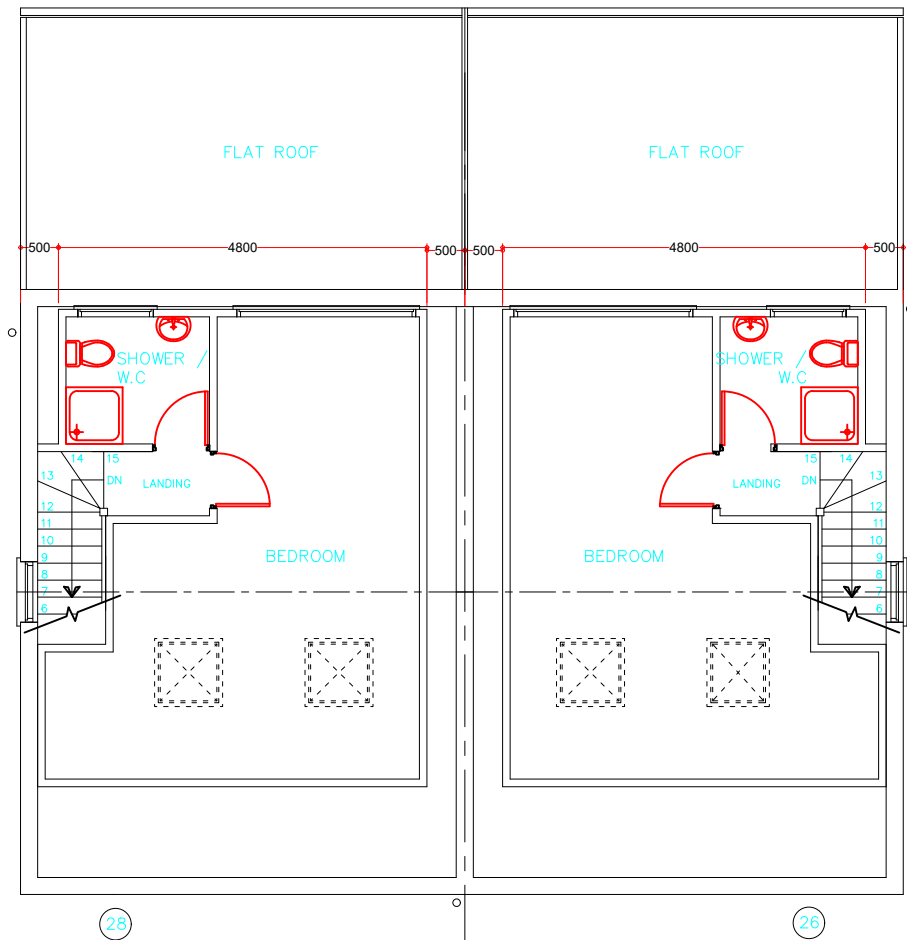

PROPOSED LOFT PLAN

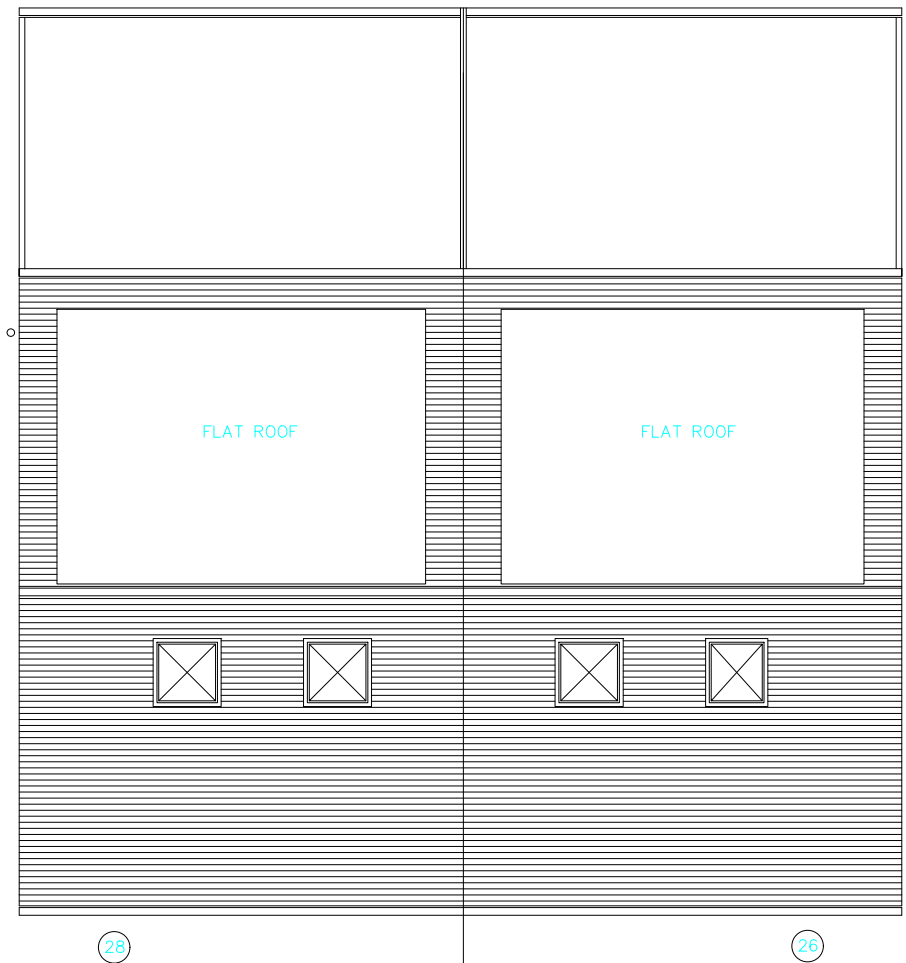


PROPOSED ROOF PLAN



SCALE - 1 : 100.



PROJECT:	26 / 28 GLEDWOOD AVENUE UB4 0AN
DRAWING:	Proposed Loft Plan & Roof Plans
SCALE:	1: 100. @A3
DATE:	April 2023
PAGE NO:	P / 2023 - 05
STATUS:	PLANNING DRAWINGS
All dimensions to be checked on site prior to CONSTRUCTION.	

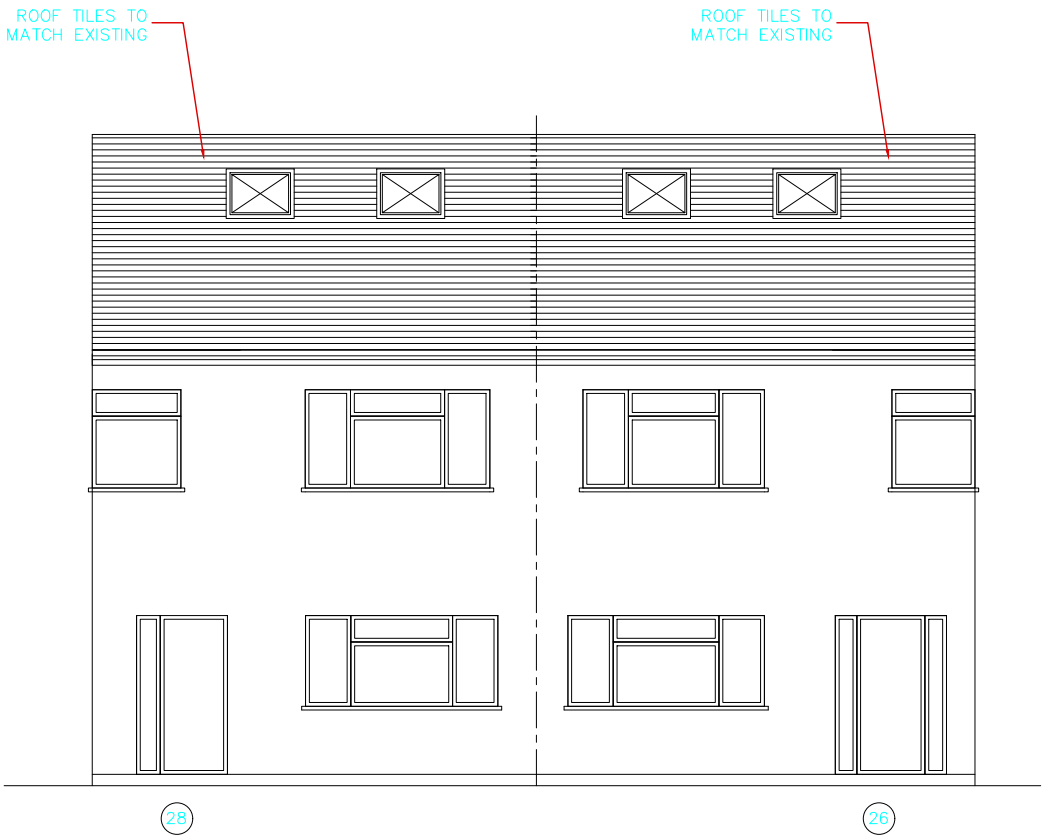


EXISTING FRONT ELEVATION



PROPOSED REAR ELEVATION

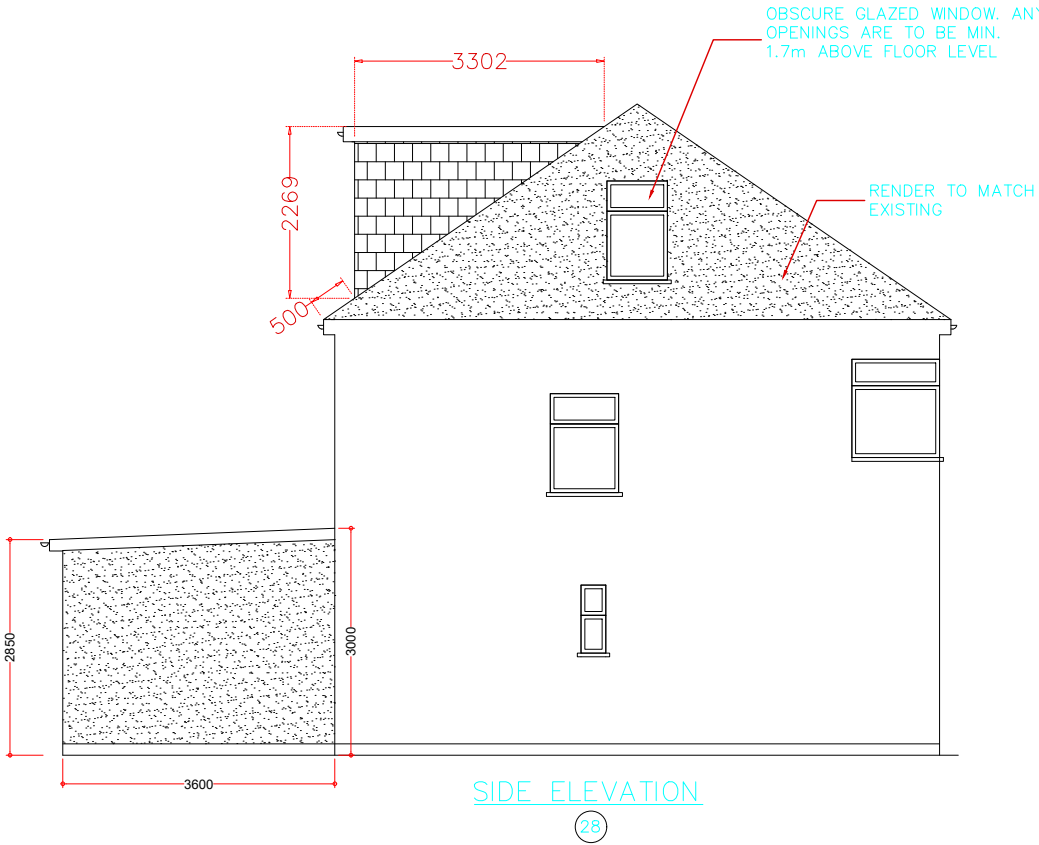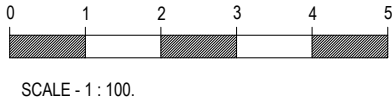


SIDE ELEVATION

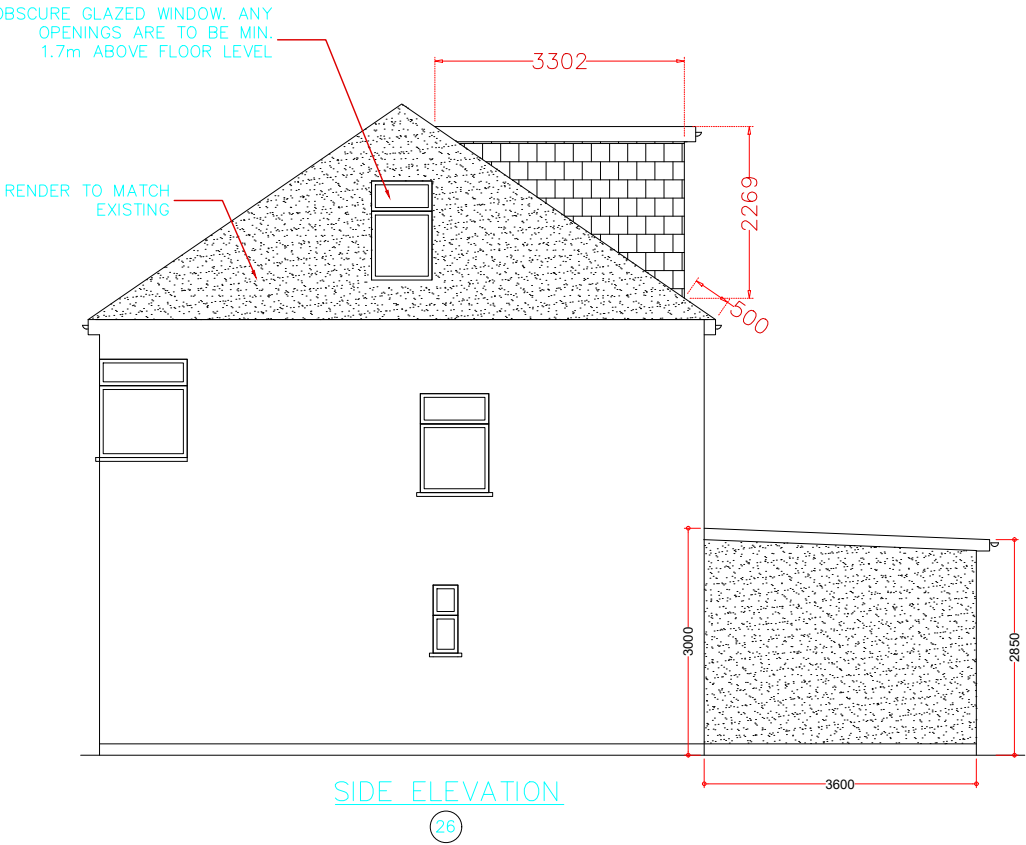


SIDE ELEVATION

PROJECT:	26 / 28 GLEDWOOD AVENUE UB4 0AN
DRAWING:	Proposed Elevations
SCALE:	1: 100. @A3
DATE:	April 2023
PAGE NO:	P / 2023 - 06
STATUS:	PLANNING DRAWINGS
All dimensions to be checked on site prior to CONSTRUCTION.	

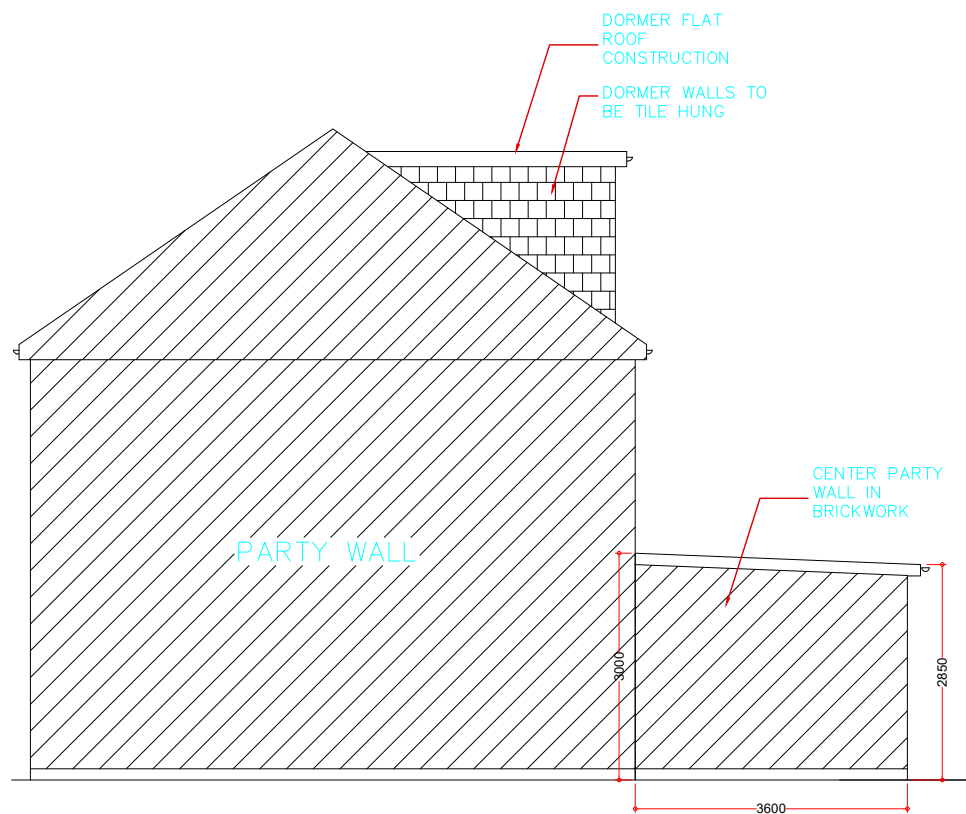

SIDE ELEVATION

28

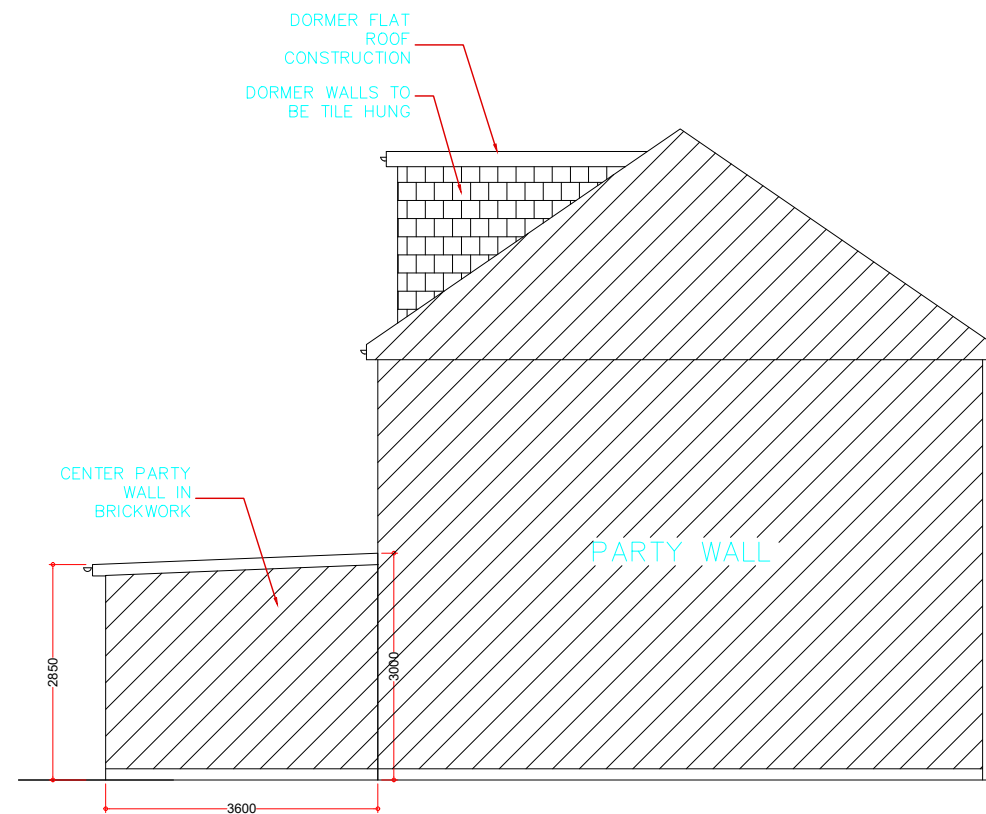

SIDE ELEVATION

26



SCALE - 1 : 100.

PROJECT:	26 / 28 GLEDWOOD AVENUE UB4 0AN
DRAWING:	Proposed Side Elevations
SCALE:	1: 100. @A3
DATE:	April 2023
PAGE NO:	P / 2023 - 07
STATUS:	PLANNING DRAWINGS
All dimensions to be checked on site prior to CONSTRUCTION.	