




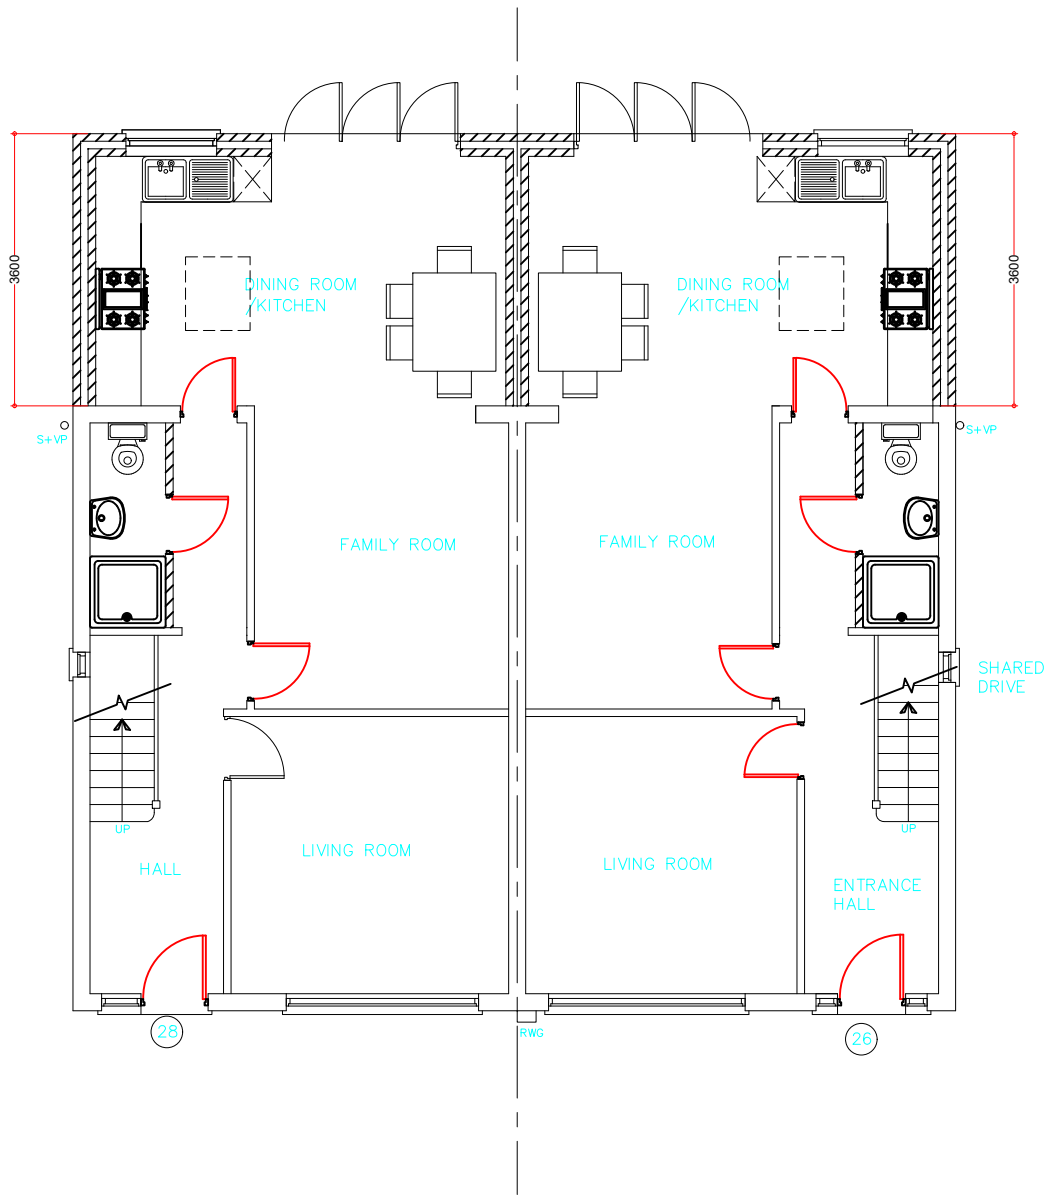

PROPOSED GROUND FLOOR PLAN

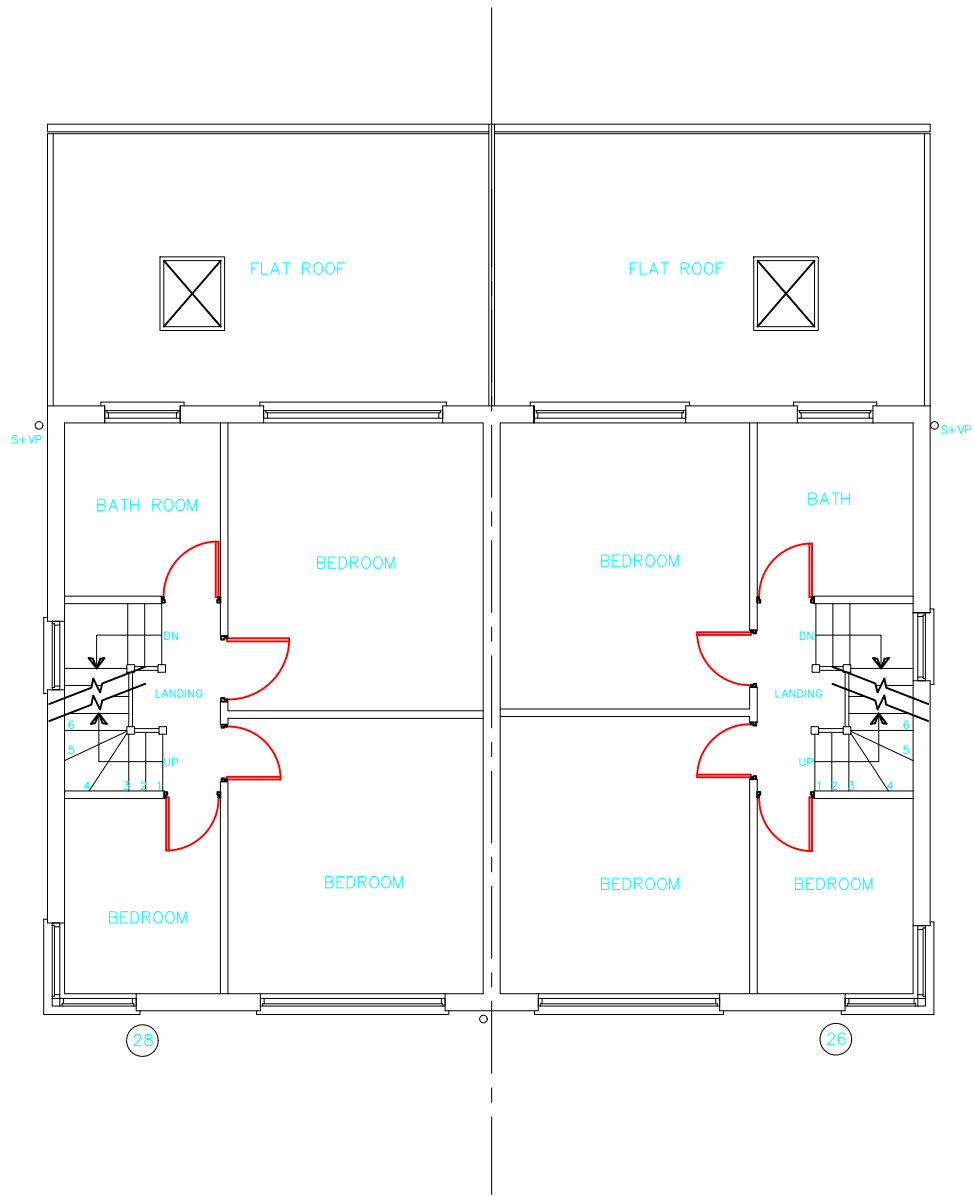

PROPOSED FIRST FLOOR PLAN

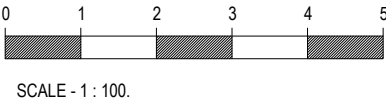

PROJECT:	26 / 28 GLEDWOOD AVENUE UB4 0AN
DRAWING:	Proposed Ground & First Floor Plans
SCALE:	1: 100. @A3
DATE:	April 2023
PAGE NO:	P / 2023 - 04
STATUS:	PLANNING DRAWINGS
All dimensions to be checked on site prior to CONSTRUCTION.	