



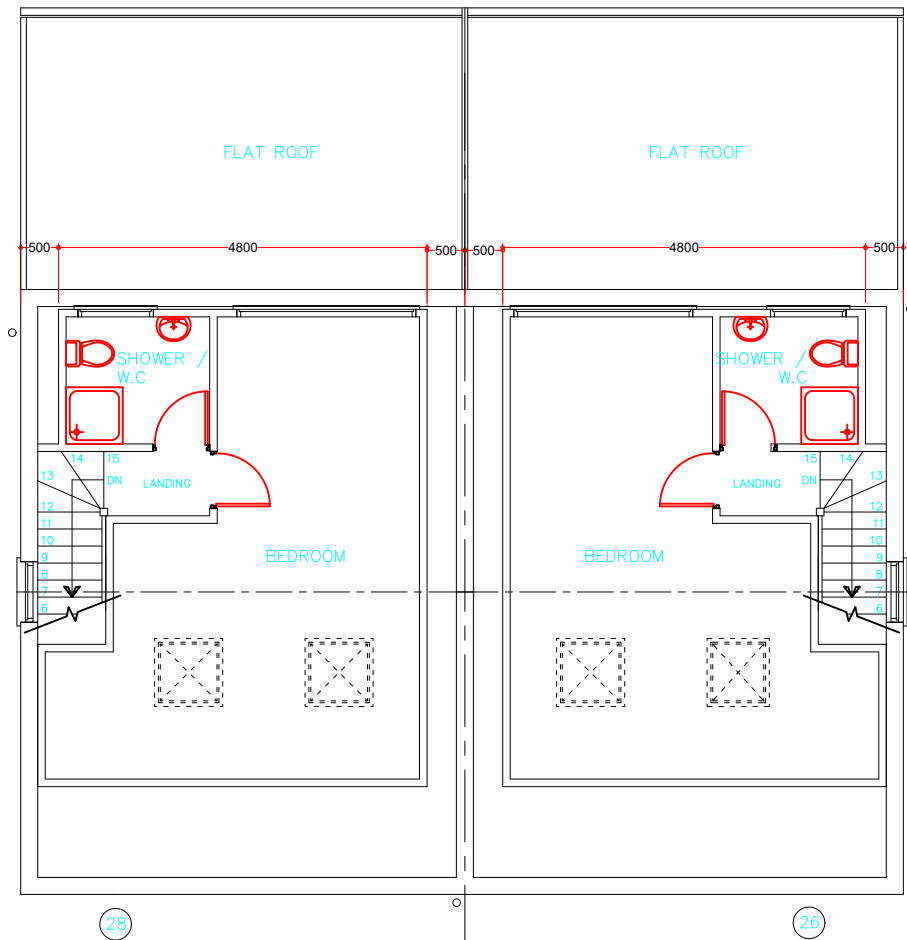

PROPOSED LOFT PLAN

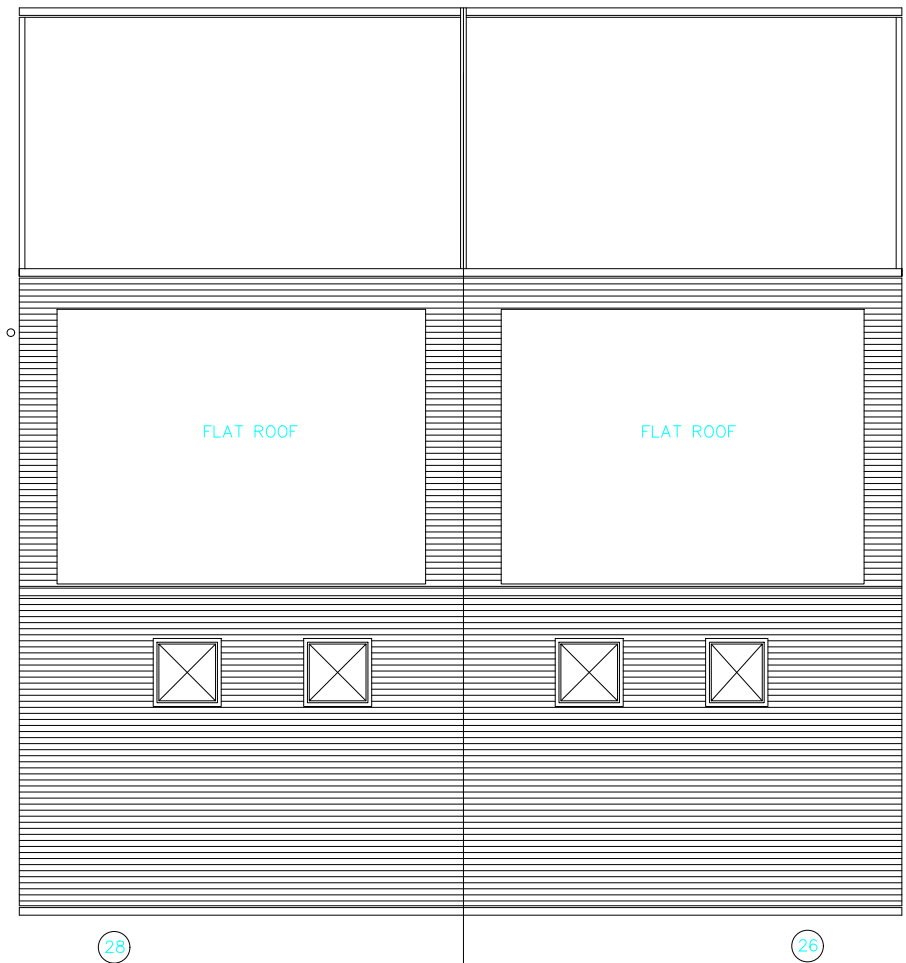

PROPOSED ROOF PLAN



SCALE - 1 : 100.

PROJECT:	26 / 28 GLEDWOOD AVENUE UB4 0AN
DRAWING:	Proposed Loft Plan & Roof Plans
SCALE:	1: 100. @A3
DATE:	April 2023
PAGE NO:	P / 2023 - 05
STATUS:	PLANNING DRAWINGS
All dimensions to be checked on site prior to CONSTRUCTION.	