

PLANT SCHEDULE

Trees

Multi-stems / always a minimum of three stout stems			
5	Amelanchier x lamarckii multi-stem	Cloud trained 2.5-3M	AM
1	Betula albo-sinensis Fascination fthd standard	16-18cm	BA
2	Betula nigra multi-stems feathered	2.5-3M	BN
1	Cercidiphyllum japonicum multi-stem	2.5-3M	CI
1	Clerodendron fargesii Multi-stem	2.5-3M	CF
5	Dicksonia antarctica	10 feet before leaves	
2	Dicksonia antarctica	8 feet before leaves	
The reason for height is that one third gets planted underground.			
1	Gleditsia triacanthos Sunburst	multi-stem half standard	GT
1	Liriodendron tulipifera	feathered standard 16-18cm	LT
1	Malus Toringo cloud-trained multi-stem	2-2.5M	MR
1	Prunus x avium Plena	low branching 14-16CM	PA

Hedge

30	Carpinus betulus whips to infill gaps in the existing hedges	feathered 1.5-1.8M cut back	CB
23	metres Lonicera nitida tight hedge from Ready hedge or similar quality instant hedging suppliers	900mm-1.2M	LN

Shrubs

25	Aruncus dioicus	3L	AD
23	Fargesia Red Panda	1.5-1.8M min 5 stems	FJ
12	Grevillea johnsonii	5L	GI
41	Hydrangea aspera Villosa	3L	HA
16	Hydrangea quercifolia	5L	HQ

Herbaceous

75	Anemone x hybrida Honorine Jobert	0.5L	AH
----	-----------------------------------	------	----





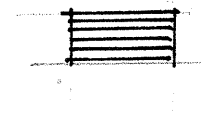
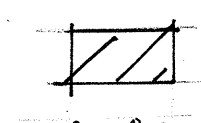
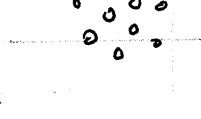


Grasses and ferns


100	Dryopteris affinis (FERN)	0.5L	DA
54	Carex Ice Dance	1L	CI
105	Miscanthus sinensis Malepartus	2L	MS

Climbers - minimum of 3 stems

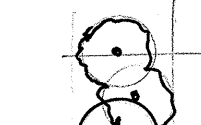8	Akebia quinata	2M+	AQ
6	Lonicera x heckrottii American Beauty		LH
3	Rosa Alberic Barbier	1.8-2M	RA
8	Trachelospermum jasminoides	2-2.5M	TJ

KEY

-  EXISTING TREES all existing vegetation retained
-  PROPOSED TREES
-  Dicksonia antarctica
-  Ferns and grasses
-  NEW PLANTING as specification
-  Lighting Bollards HUNZA 688mm POST / CATALOGUE NO BOL700
-  DECK: RECYCLED DOCK TIMBER FROM ASHWELL TIMBER LTD
Wick Place Farm Brentwood Rd Bulphan Upminster RM14 3TL
Tel: 01375 892576
-  PAVING
-  PEBBLES: 20-30MM SMOOTH SCOTTISH BEACH
75mm deep laid onto 75mm MOT Type 2
Terram sheet base 7 percent 80-100mm accent pebbles added.

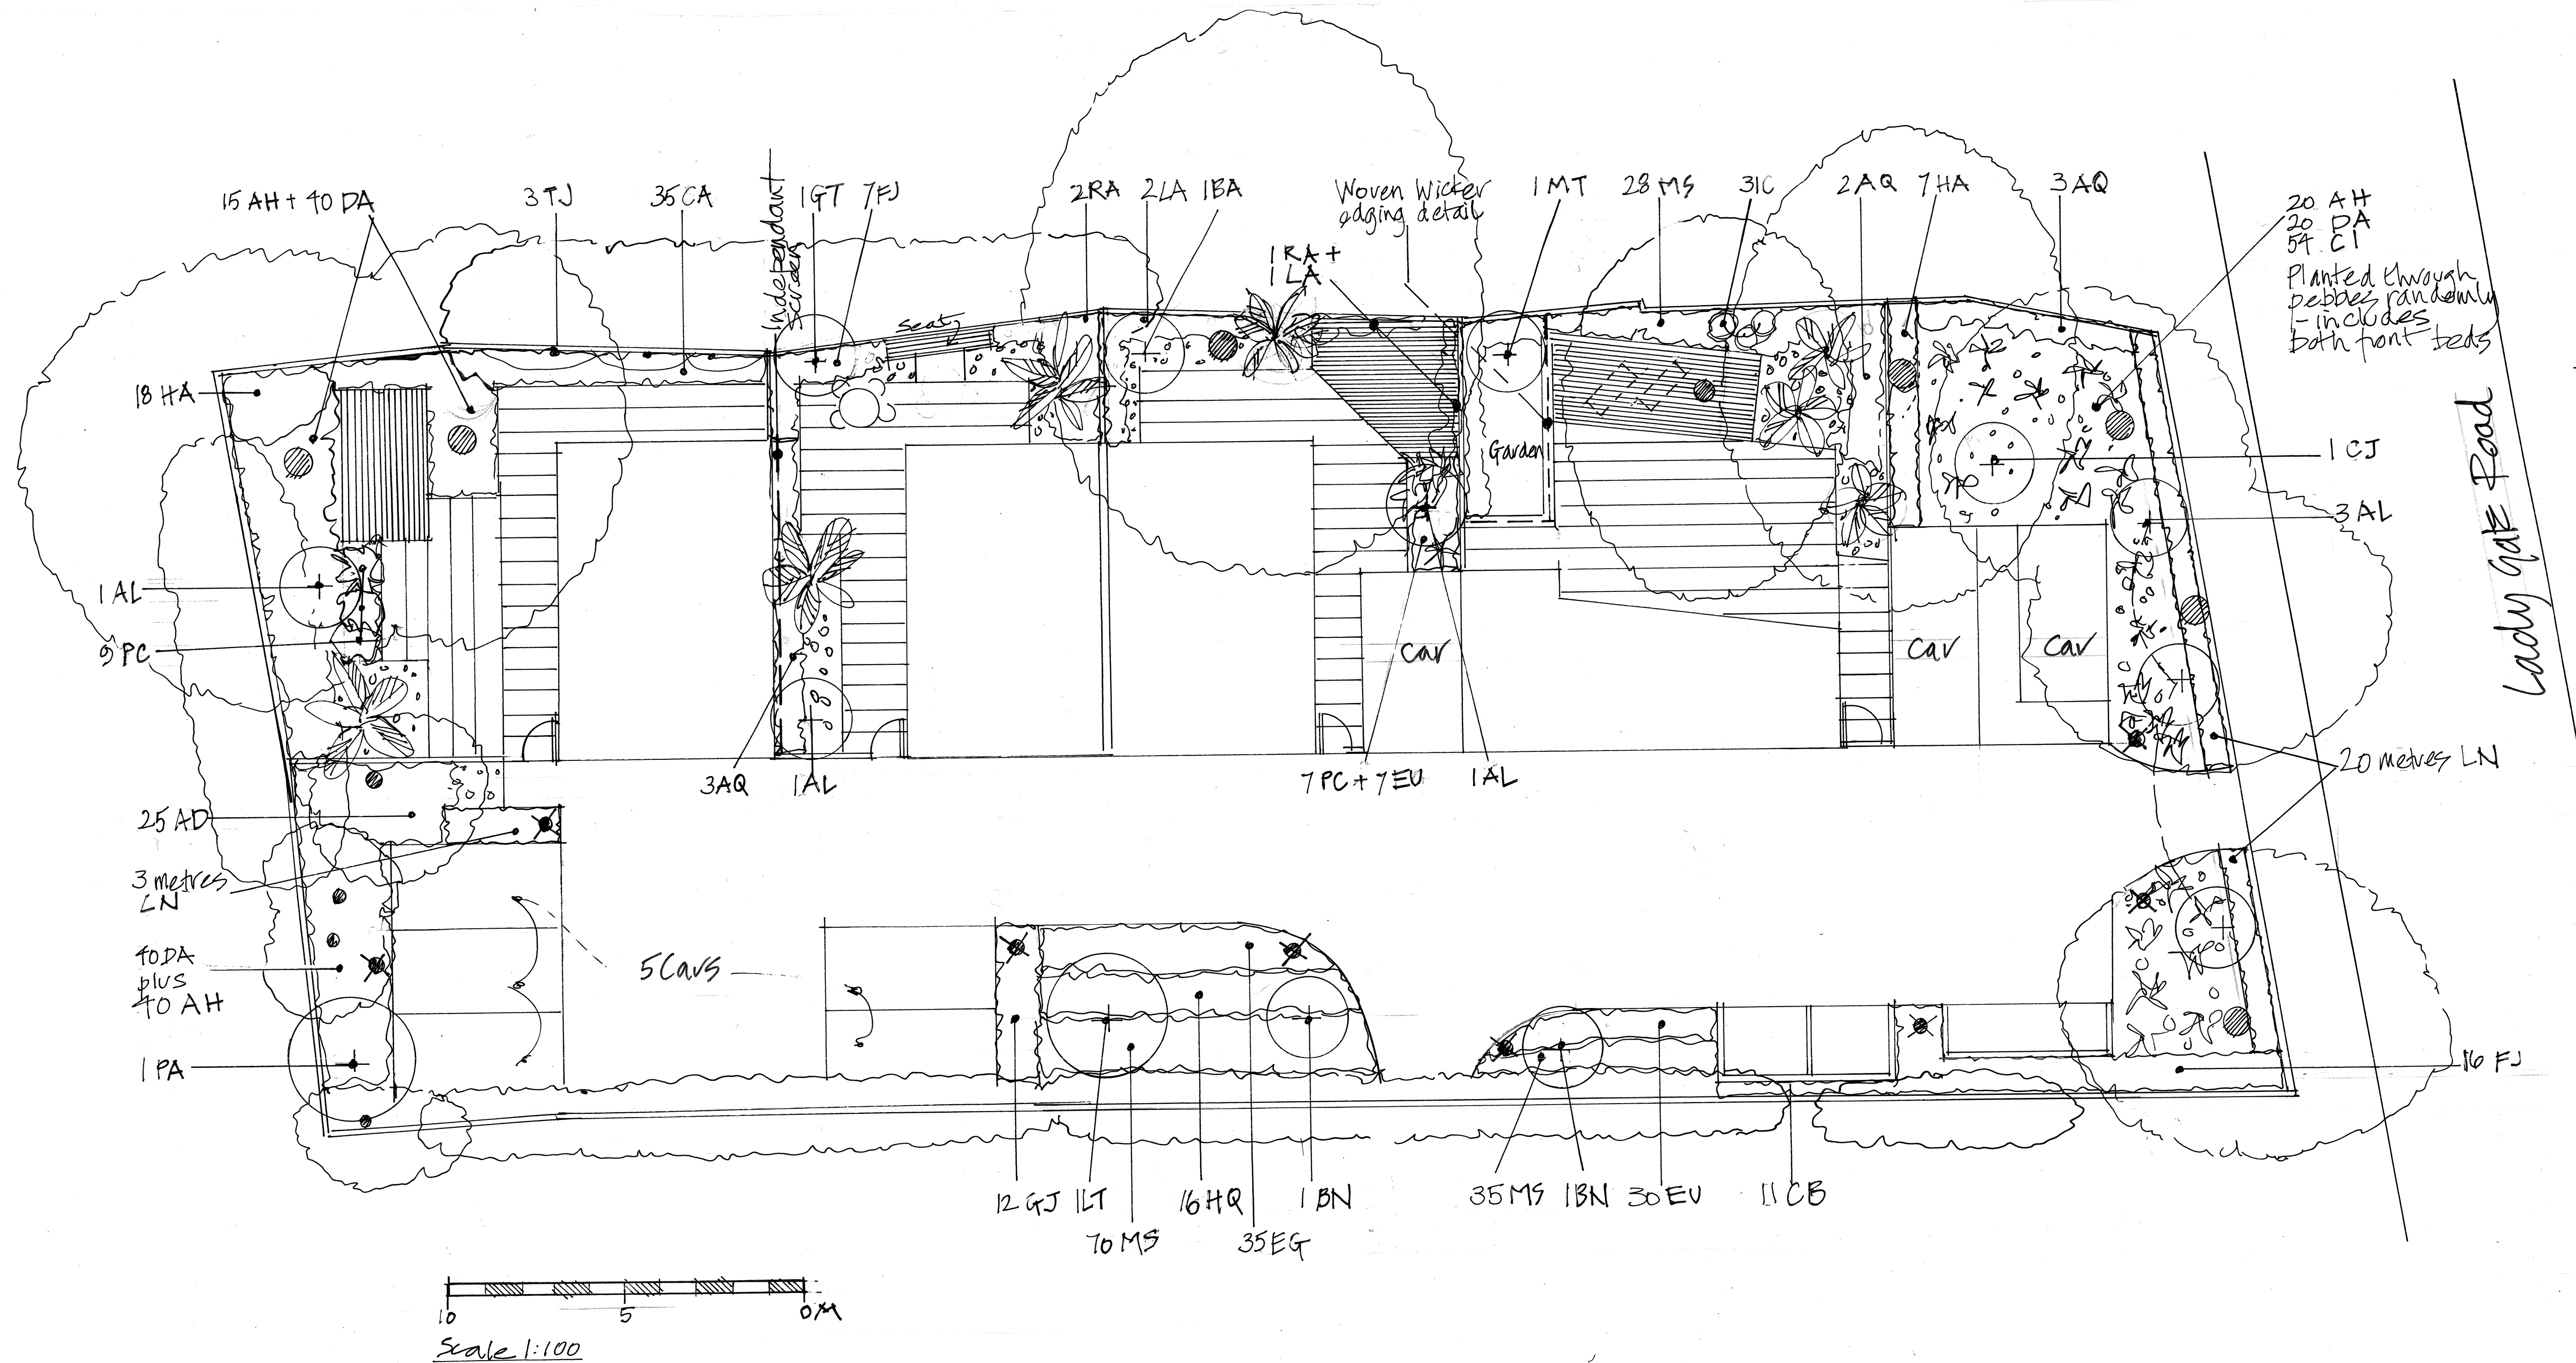

The Scout Hut
Ladygate Lane
HA4 7QR

Landscape Plan
Scale 1:100 @ A1

Judy Rawlings CML Flat 15 Highgrove Winnersh Grove
Reading Road Winnersh Wokingham RG 41 5PR Mobile 07973-308673
Website judyrawlingsdesign.com
Email judyrawlings@gmail.com / judyrawlings@icloud.com