

PLANT SCHEDULE

Trees

Multi-stems / always a minimum of three stout stems

5	Amelanchier x lamarckii multi-stem	Cloud trained	2.5-3M	AM
1	Betula albo-sinensis Fascination fthd standard	16-18cm		BA
2	Betula nigra multi-stems feathered	2.5-3M		BN
1	Cercidiphyllum japonicum multi-stem	2.5-3M		CJ
1	Clerodendron fargesii Multi-stem	2.5-3M		CF
5	Dicksonia antarctica	10 feet before leaves		
2	Dicksonia antarctica	8 feet before leaves		
The reason for height is that one third gets planted underground.				
1	Gleditsia triacanthos Sunburst	multi-stem	half standard	GT
1	Liriodendron tulipifera	feathered standard	16-18cm	LT
1	Malus Toringo cloud-trained multi-stem	2-2.5M		MR
1	Prunus x avium Plena	low branching	14-16CM	PA

Hedge

30	Carpinus betulus whips to infill gaps in the existing hedges			CB
	feathered	1.5-1.8M cut back		
23	metres Lonicera nitida tight hedge from Ready hedge			LN
	or similar quality instant hedging suppliers	900mm-1.2M		

Shrubs

25	Aruncus dioicus	3L		AD
23	Fargesia Red Panda	1.5-1.8M min 5 stems		FJ
12	Grevillea johnsonii	5L		GJ
41	Hydrangea aspera Villosa	3L		HA
16	Hydrangea quercifolia	5L		HQ

Herbaceous

75	Anemone x hybrida Honorine Jobert	0.5L		AH
----	-----------------------------------	------	--	----

Grasses and ferns


100	Dryopteris affinis (FERN)	0.5L		DA
54	Carex Ice Dance	1L		CI
105	Miscanthus sinensis Malepartus	2L		MS

Climbers - minimum of 3 stems

8	Akebia quinata	2M+		AQ
6	Lonicera x heckrottii American Beauty			LH
3	Rosa Alberic Barbier	1.8-2M		RA
8	Trachelospermum jasminoides	2-2.5M		TJ

KEY

- EXISTING TREES all existing vegetation retained
- PROPOSED TREES
- Dicksonia antarctica
- Ferns and grasses
- NEW PLANTING as specification
- Lighting Bollards HUNZA 688mm POST /CATELOGUE NO BOL700
- DECK: RECYCLED DOCK TIMBER FROM ASHWELL TIMBER LTD
Wick Place Farm Brentwood Rd Bulphan Upminster RM14 3TL
Tel: 01375 892576
- PAVING
- PEBBLES: 20-30MM SMOOTH SCOTTISH BEACH
75mm deep laid onto 75mm MOT Type 2
Terram sheet base 7 percent 80-100mm accent pebbles added.

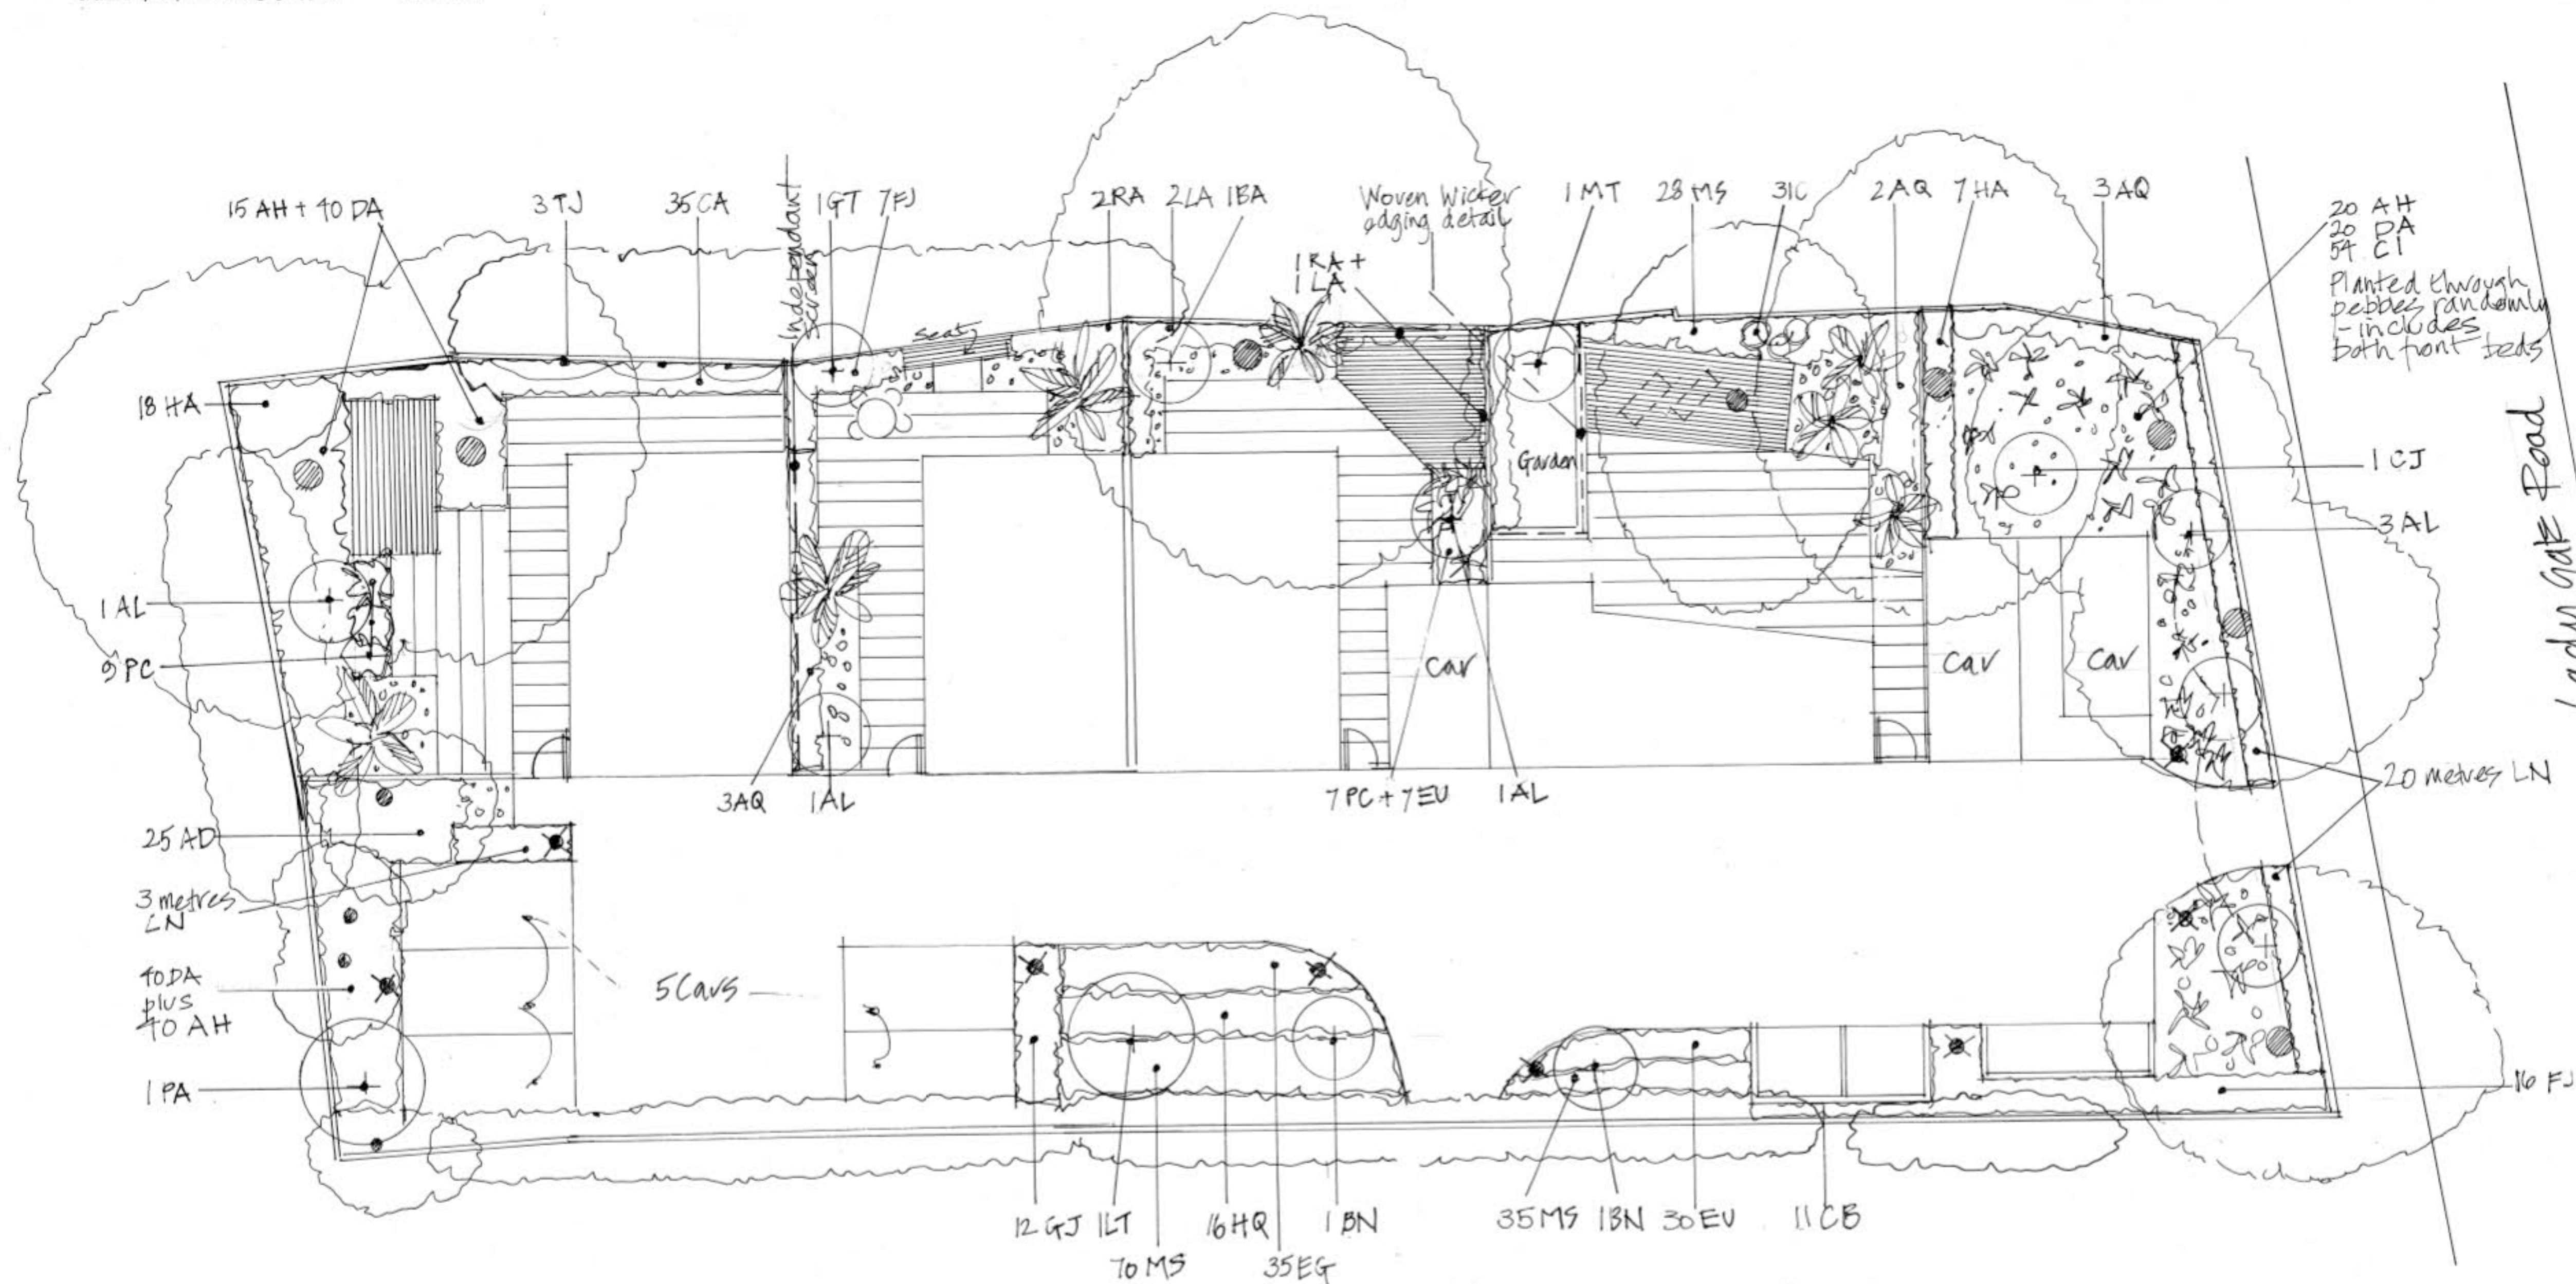

The Scout Hut
Ladygate Lane
HA4 7QS

Landscape Plan
Scale 1:100 @ A1