


**Entrance View**

Scale:1:100



**Rear view**

Scale:1:100

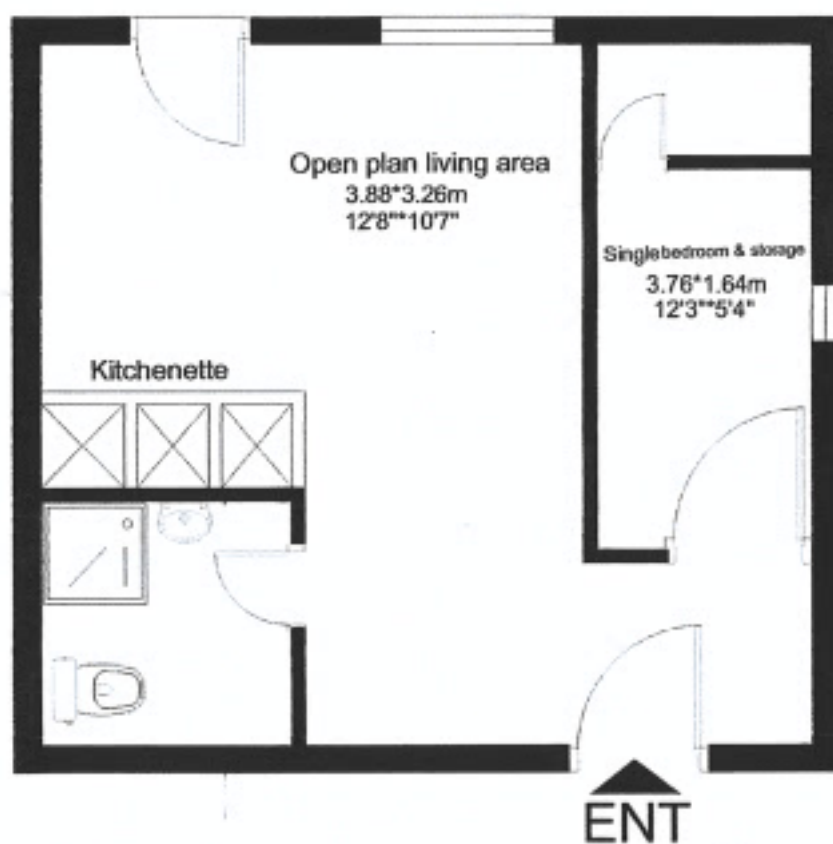

Annexe rear 48 Goulds Green Uxbridge UB8 3DG .

**Total Area : 27m2.....291ft2**