


LEVEL MONITORING - RELATIVE SURVEY READINGS

Provider Details			Client Details			Risk Address		
Name:	Knight & Associates Ltd		Insurance Co.:	Axa		Occupier:		
Our Ref:	SU2005239		Client Name:	Crawford		Address:		
			Technical Mgr:	M Deller		Address:		
			Email:			Town:		
			Client Ref:			County:		
Monitoring Details			Address:	National Subsidence Unit		Post Code:		
Instruction Date:	1/3/21		Address:	4th Floor 30 St Pauls Square		Tel Home:		
First Reading Date:	12/03/2021		Town:	Birmingham		Tel Work:		
Maximum No Visits:	7		County:			Mobile:		
Anticipated Expiry Date:	March '22		Post Code:	B3 1QZ		Other:		
Monitoring Int (Wks):	8		Other Email:	subsidence.monitoring@crawco.co.uk		Other:		

		Target Date:													
		Reading Date:		12/3/21		6/5/21		14/7/21		7/9/21		2/11/21		24/1/22	
		Issue Date:		15/3/21		7/5/21		15/7/21		8/9/21		3/11/21		25/1/22	
Row No.	Point Name	X Co-ordinate	Y Co-ordinate	1	2	3	4	5	6	7	8	9	10	11	12
1	1	0.00	0.00	10.2270	10.2270	10.2270	10.2270	10.2270	10.2270	10.2270					
2	2	-6.00	0.00	10.2180	10.2180	10.2180	10.2180	10.2180	10.2180	10.2180					
3		-8.00	0.00												
4	3	-8.00	-2.00	10.2810	10.2810	10.2810	10.2820	10.2810	10.2810	10.2820					
5	4	-13.00	-2.00	10.2870	10.2860	10.2870	10.2880	10.2870	10.2870	10.2870					
6	5	-13.00	2.70	10.1240	10.1230	10.1240	10.1270	10.1270	10.1260	10.1270					
7	6	-13.00	7.40	10.1950	10.1950	10.1960	10.1970	10.1960	10.1960	10.1960					
8	7	-6.50	7.40	10.1940	10.1930	10.1940	10.1970	10.1960	10.1960	10.1960					
9	8	0.00	7.40	10.2190	10.2190	10.2190	10.2230	10.2230	10.2210	10.2210					
10		0.00	0.00												
11															
12															
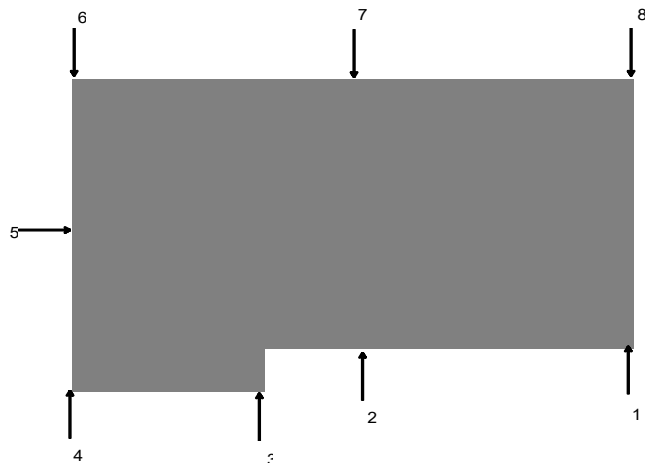

FRONT.


Remote datum

- 24/01/22 Readings taken.
- A common brickcourse could not be followed, subsequently relative data only.
- No further visits are planned

LEVEL MONITORING - RELATIVE MOVEMENT SKETCH

Client: Crawford

Client Ref: 0

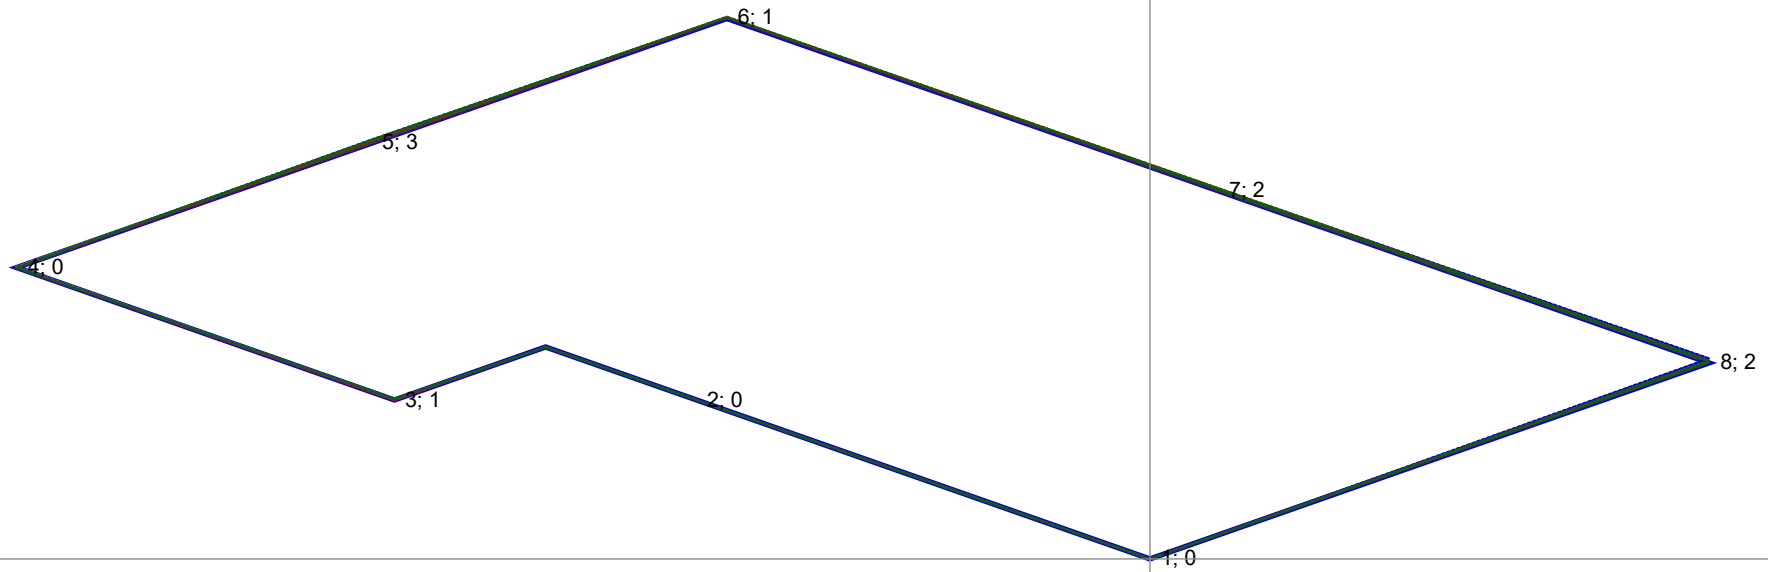

Datum Reading Reading 1 (12/3/21) Reading 2 (6/5/21) Reading 3 (14/7/21) Reading 4 (7/9/21) Reading 5 (2/11/21) Reading 6 (24/1/22)
 Reading 7 (14/3/22) Reading 8 (0/1/00) Reading 9 (0/1/00) Reading 10 (0/1/00) Reading 11 (0/1/00) Reading 12 (0/1/00)

Notes:
Vertical distorted scale 1: 20

Point labels give level difference of last reading from original datum in mm.

LEVEL MONITORING - RELATIVE SURVEY READINGS


Client: Crawford

Client Ref:


0

Chart Scale 1:1000


1

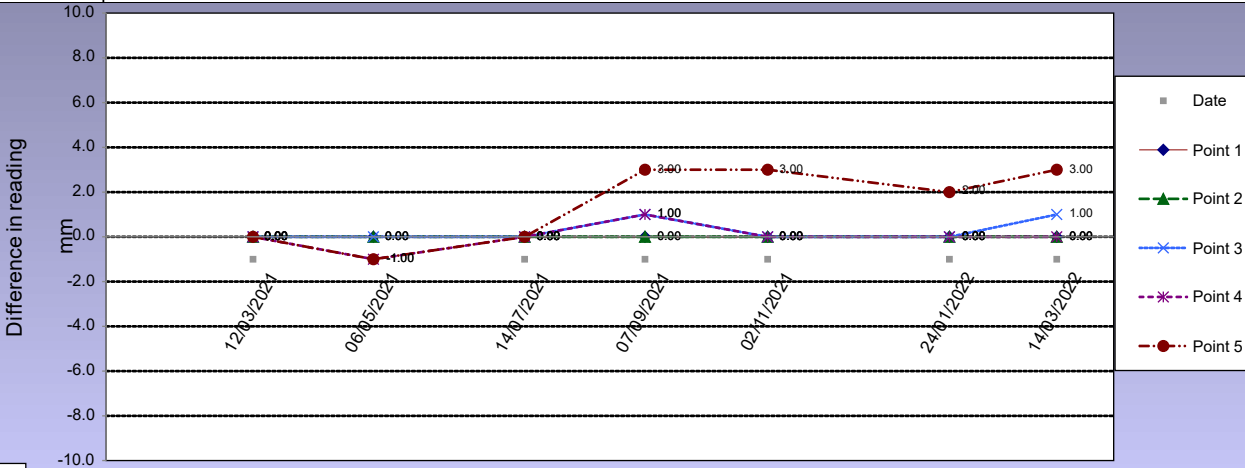

2

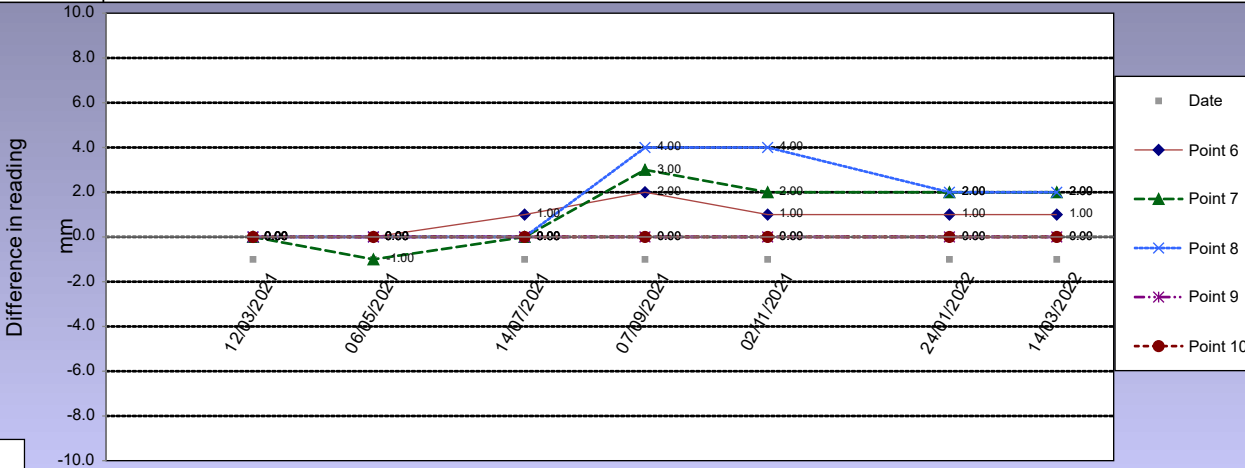

3

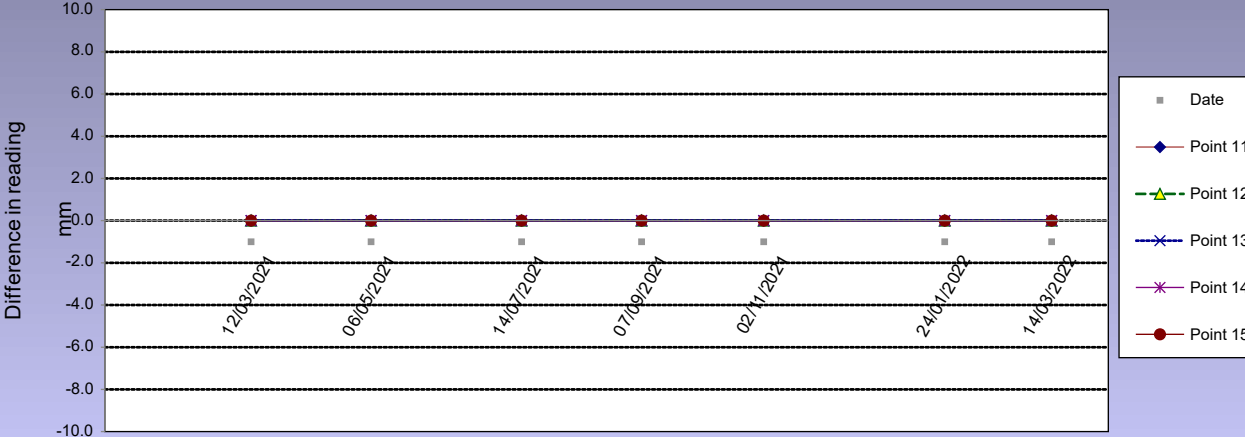

Standard Comments for selection in Readings and Sketch Worksheets
User may edit these as appropriate

Standard Comments	
No Comment	
Standard Comment 1	A further visit is due in
Standard Comment 2	No further readings are planned
Standard Comment 3	The Insured requested an update.
Standard Comment 4	Points fitted and readings taken.
Standard Comment 5	

Standard Bullet
●