


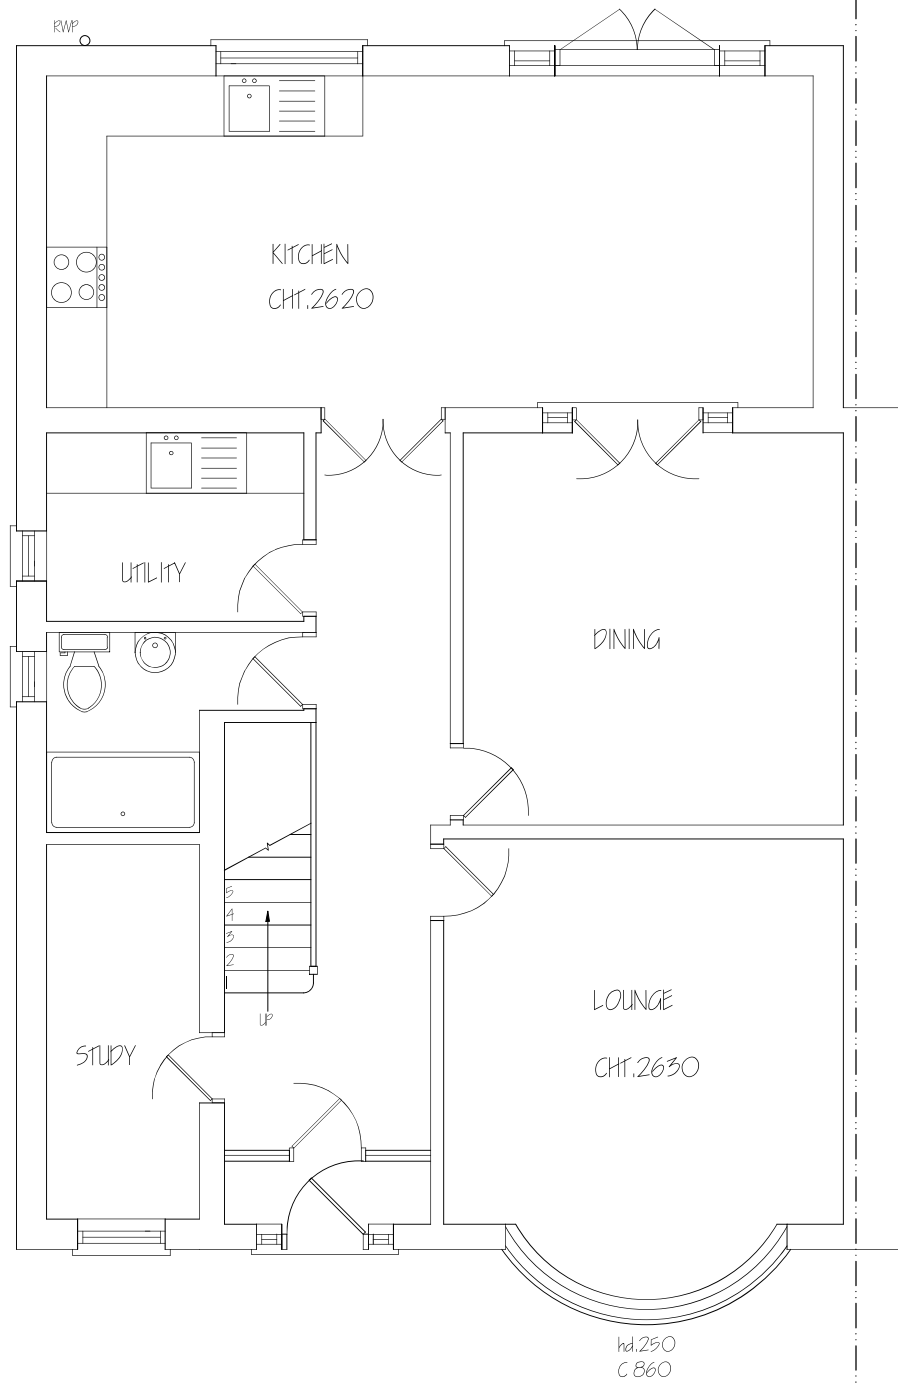

Nigel Fallon, B.Sc. (Hons) MBEng. 07768-408525 Planning & Development Consultant, Building Engineer.		ADDRESS: 5, CORWELL LANE, UXBRIDGE, UBB 3DD.	
349, Chartridge Lane, Chesham, HP5 2SH.		DRAWING TITLE: PROPOSED GROUND FLOOR PLAN	NO. - 04
SCALE - 1:50		DATE: 09/09/2021	REV.
		DRG. PAPER SIZE: A2	

