


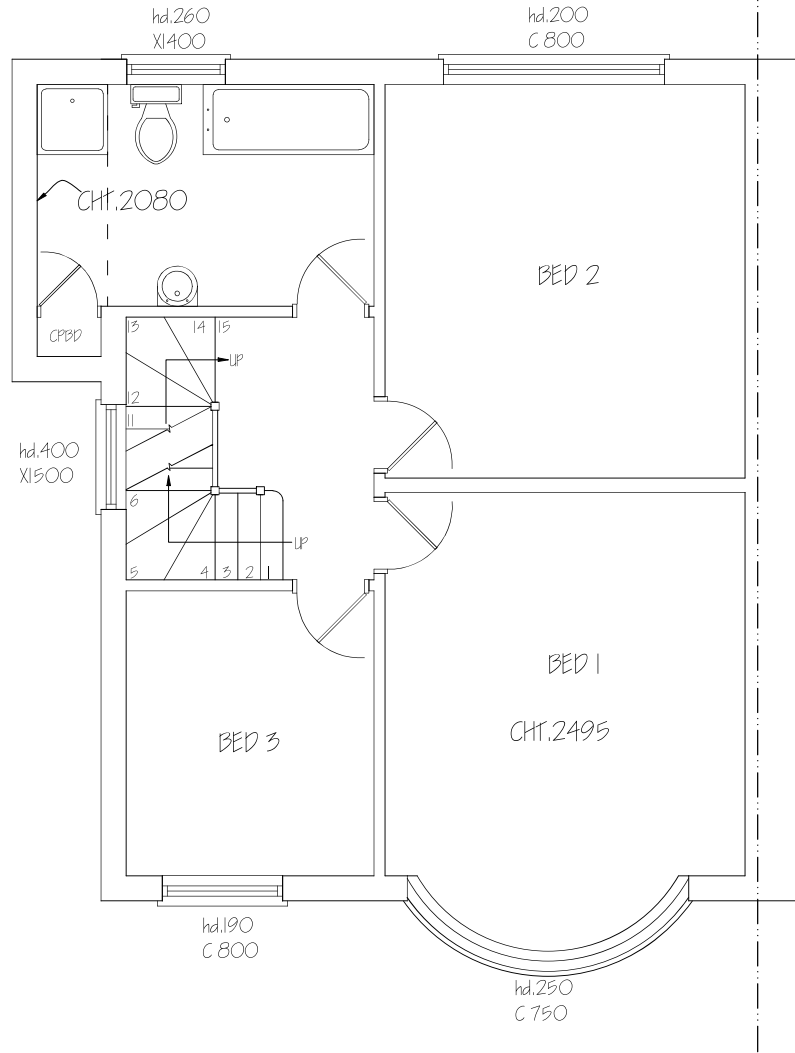

Nigel Fallon, B.Sc. (Hons) MBEng. 07768-408525 Planning & Development Consultant, Building Engineer.			ADDRESS: 5, CORNWELL LANE, LUXBRIDGE, LBS 30D.	
349, Chartridge Lane, Chesham, HP5 2SH.		DRAWING TITLE: PROPOSED FIRST FLOOR PLAN	NO. - 05	REV.
SCALE - 1:50		DATE: 09/05/2021	DRG. PAPER SIZE: A3	

