



3 No. 550 x 780mm rooflights shall project no more than 150mm above the existing roof

3 layer built up felt roof with 13mm stone chipping covering

Vertical tiling to match existing roof in style and colour


LEGEND:


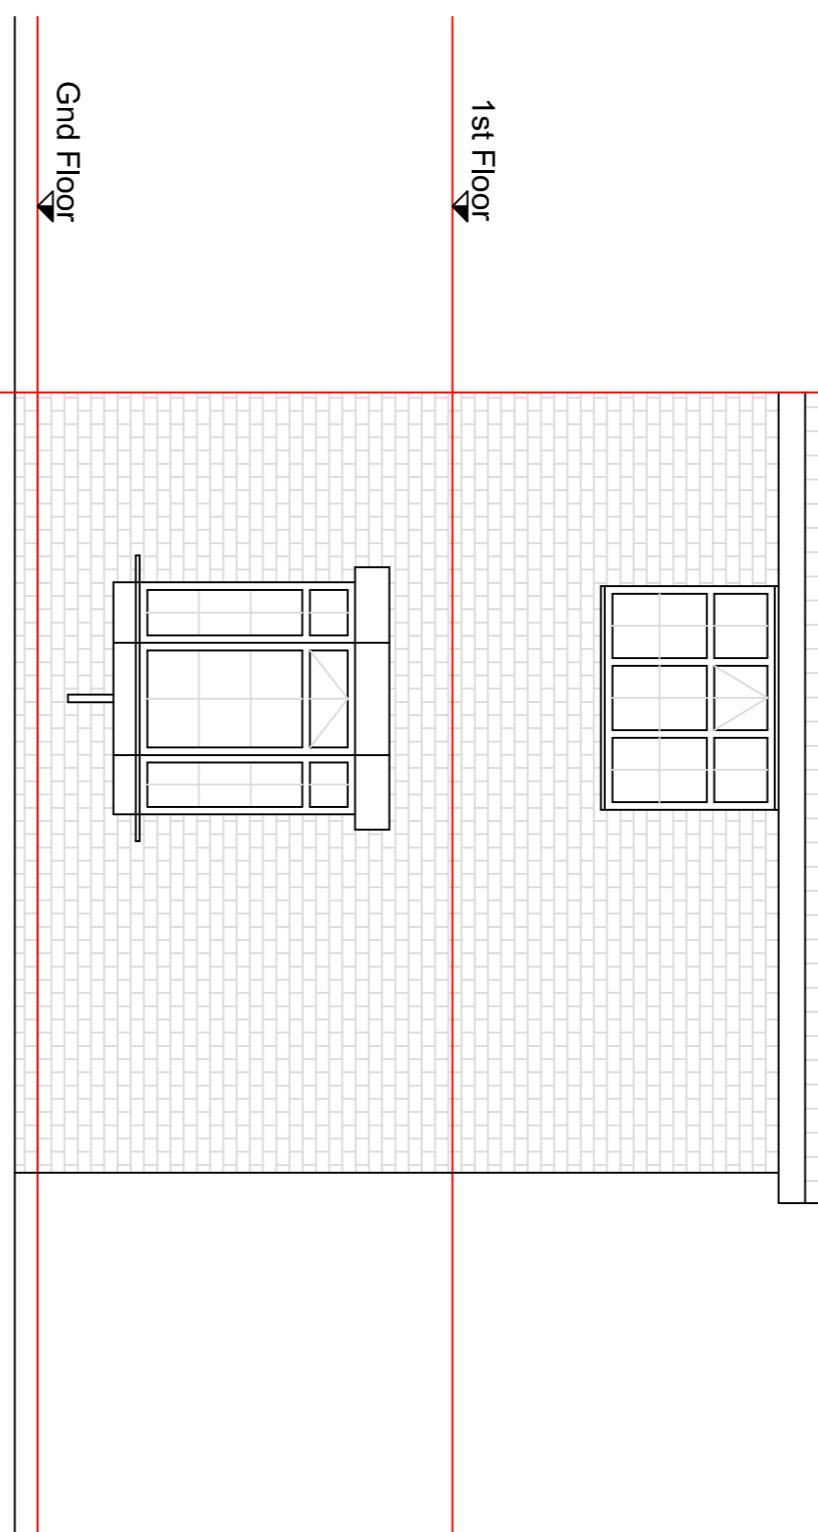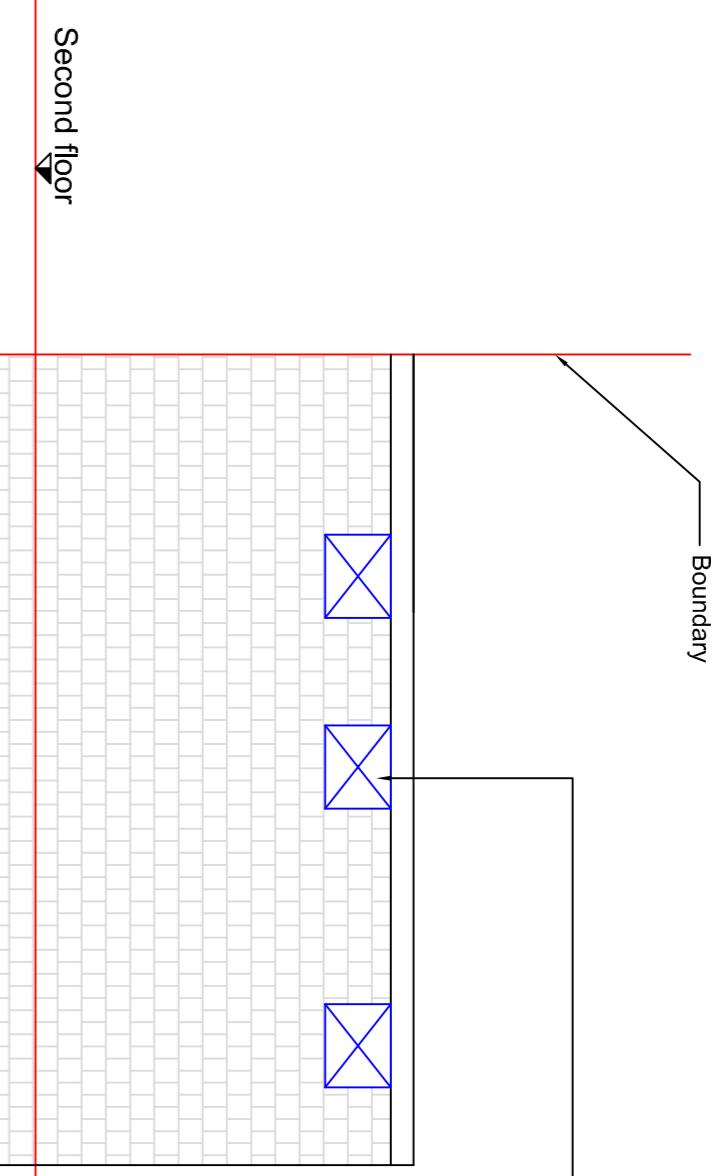


PROPOSED FRONT ELEVATION  
1:50

PROPOSED SIDE ELEVATION  
1:50

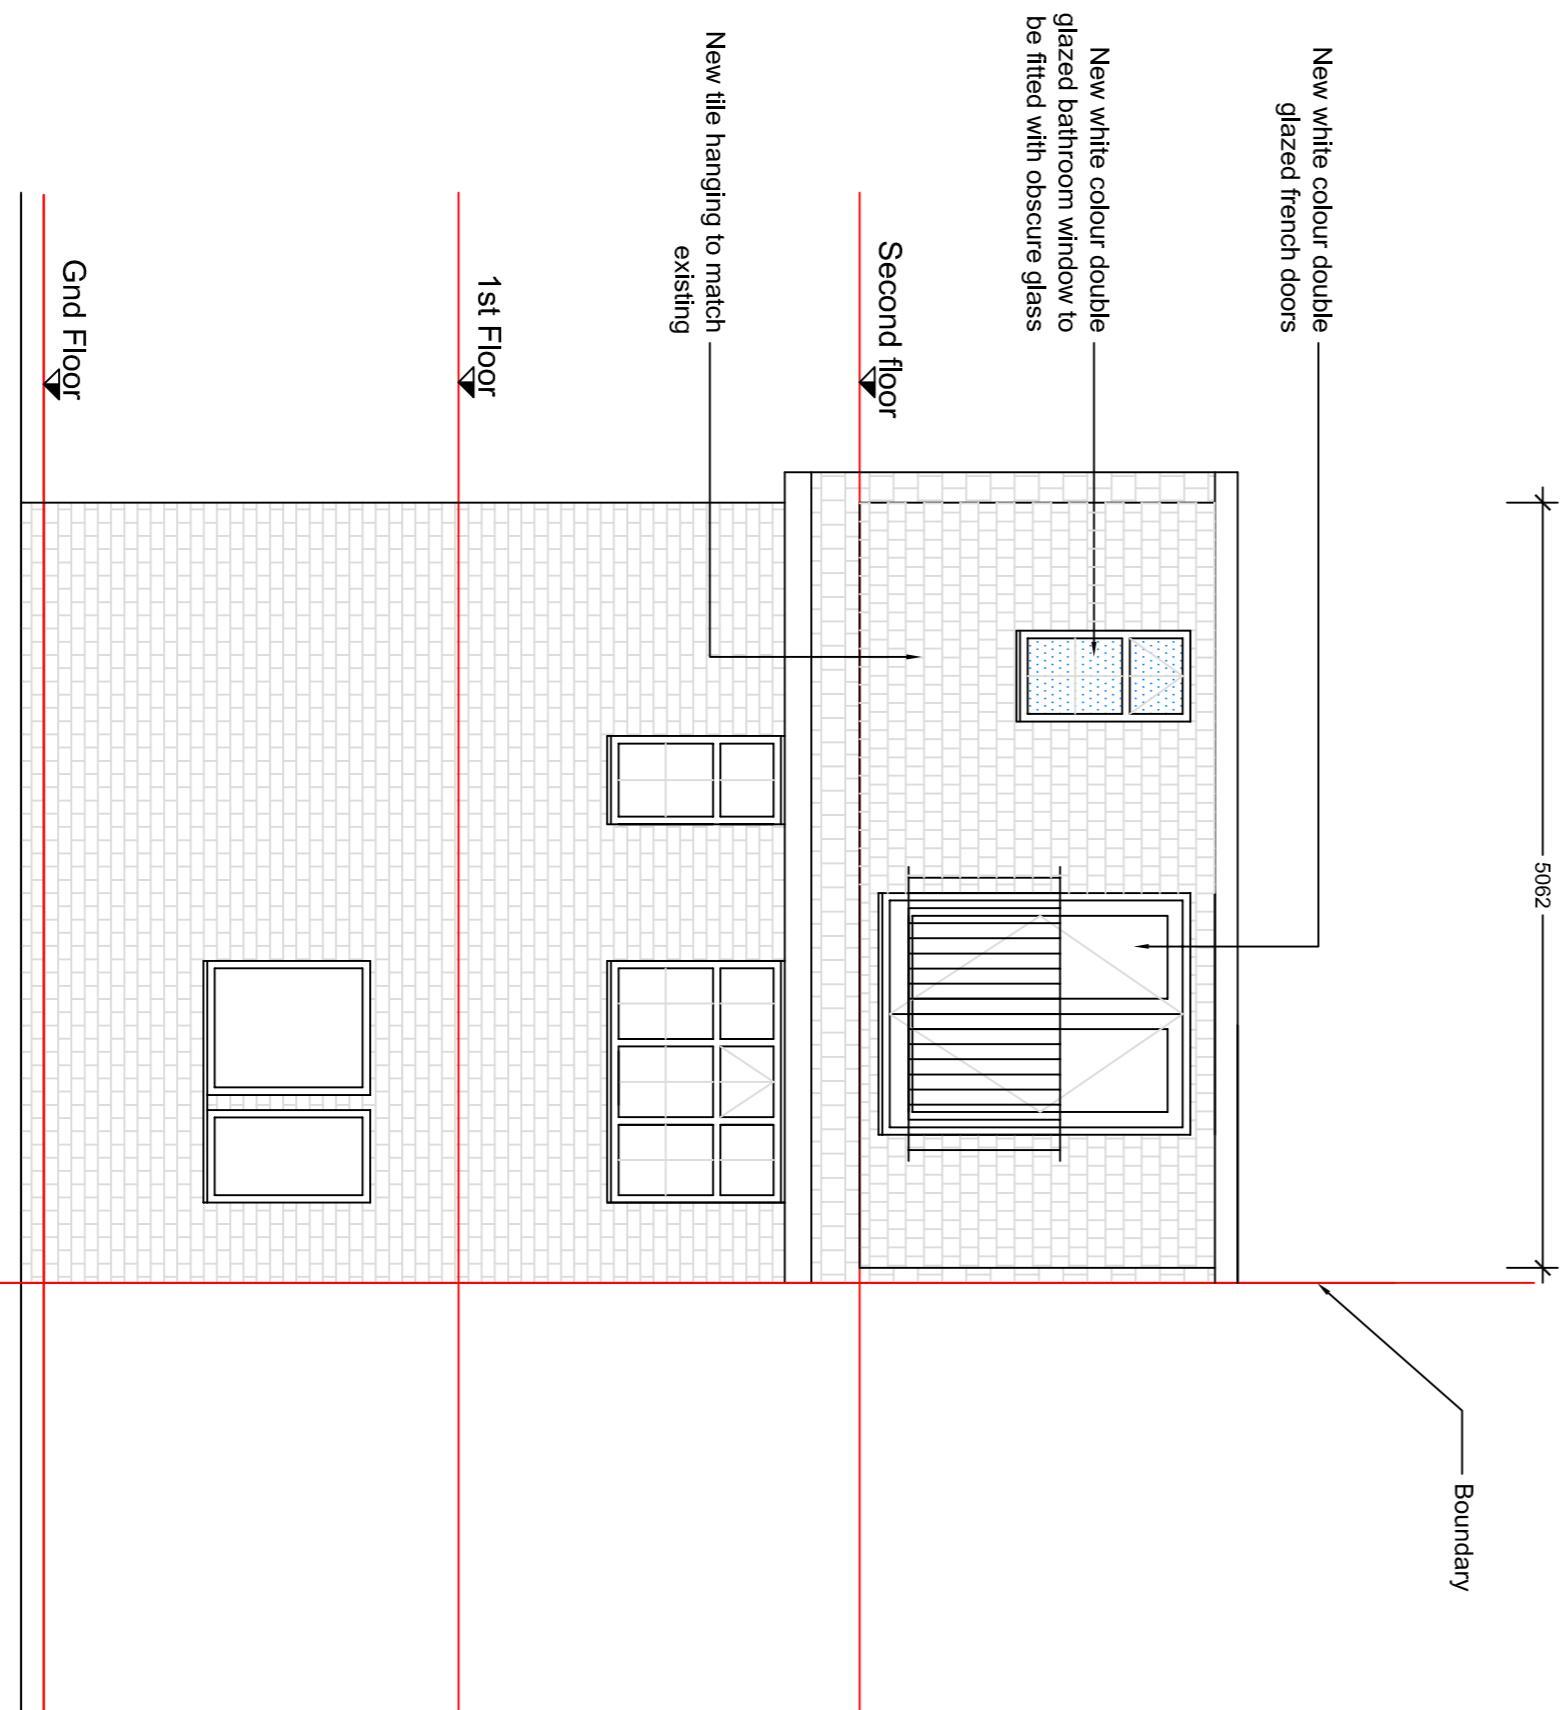

PROPOSED REAR ELEVATION  
1:50

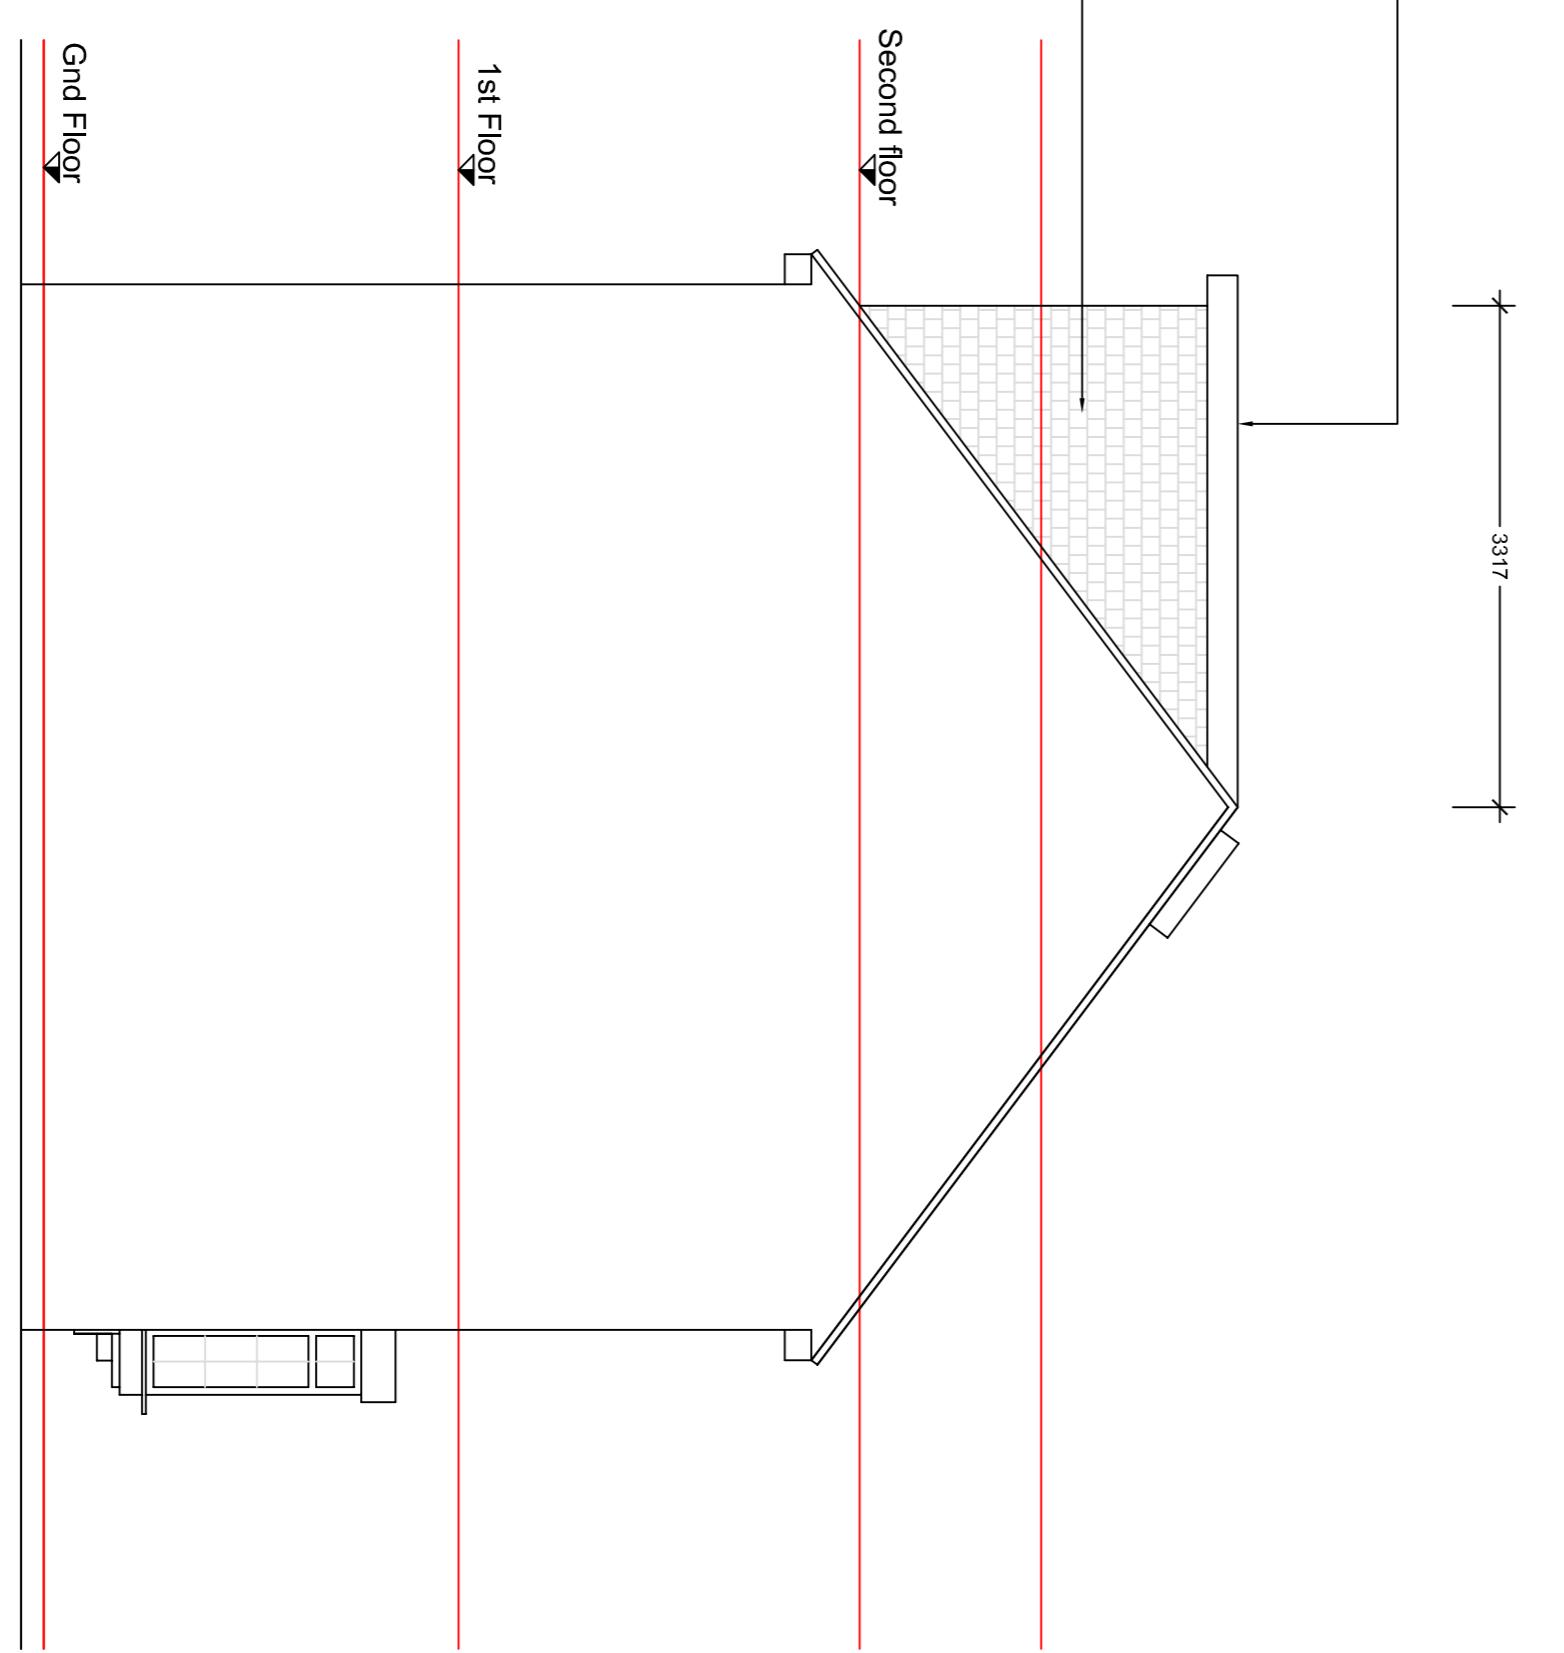

PROPOSED SIDE ELEVATION  
1:50



8 HAMPTON ROAD  
YEWNSLEY  
WEST DRAYTON MIDDLE, UB7 8LG  
TITLE  
PROPOSED ELEVATIONS  
client  
Ms. L. Balfrenne

draw no.	scale	date	revision
1364	A1	P02	-

**REN**

DESIGN & PROJECT  
MANAGEMENT

