


## **MATERIALS SCHEDULE**

### **LAND FORMING PART OF 43 THE DRIVE ADJACENT TO 68 AND 113, KNOLL CRESCENT**

#### **BRICK WORK FINISH – WIENERBERGER WESTMINSTER YELLOW FACING BRICK BY TERCA**

EXAMPLE PHOTO

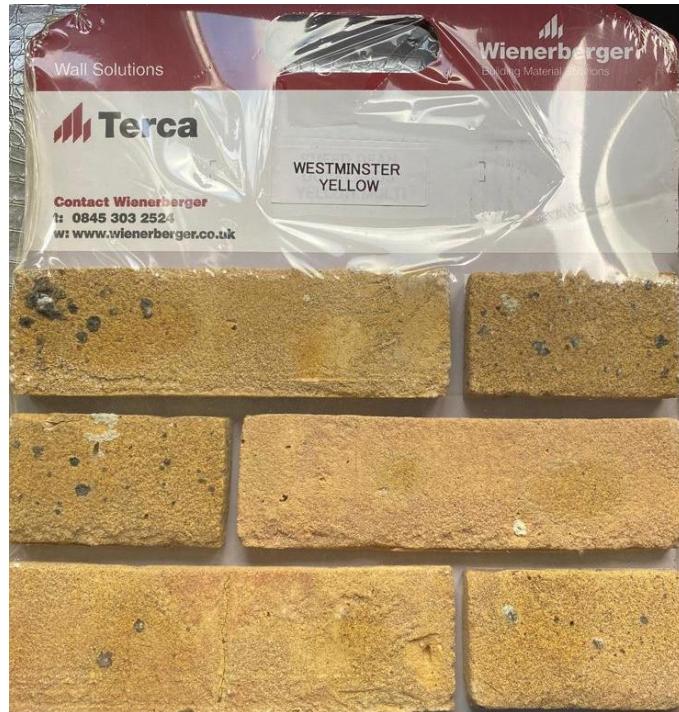

## **ROOF AND TILES HANGING**

**---ROOF TILES – DOUBLE ROMAN ROOF TILES BY MARLEY COLOR SMOOTH BROWN  
---TILES HANGING TO THE GABLES -- PLAIN TILES BY MARLEY COLOR SMOOTH BROWN**

EXAMPLE PHOTO



## TECHNICAL DATA

# DOUBLE ROMAN

A 2000 year old profile with precision-engineered functionality.



## COLOUR AVAILABILITY



Greystone (G)



Smooth Grey (S)



Antique Brown (G)




Smooth Brown (S)



Dark Red (G)



Old English Dark Red (S)

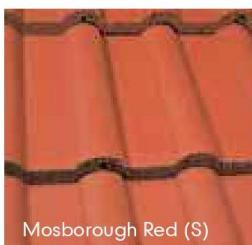

Mosborough Red (S)

**Key**  
(G) Granular finish  
(S) Smooth finish

## TECHNICAL DATA

Size of tile	420mm x 330mm	
Minimum pitch*	25° Smooth (75mm headlap) 22.5° Smooth (100mm headlap)	30° Granular (75mm headlap)
Maximum pitch	90°	
Minimum headlap	75mm	
Maximum gauge	345mm	
Body thickness	28mm (nominal)	
Overall depth	53mm	
Cover width	300mm (nominal)	
Hanging length	397mm (nominal)	
Covering capacity (net)	9.7 tiles/m <sup>2</sup> at 75mm headlap	10.4 tiles/m <sup>2</sup> at 100mm headlap
Weight of tiling (approx.)	44kg/m <sup>2</sup> (0.43 kN/m <sup>2</sup> ) at 75mm headlap	47kg/m <sup>2</sup> (0.46 kN/m <sup>2</sup> ) at 100mm headlap
Battens required (net)	2.9 lin.m/m <sup>2</sup> at 75mm headlap	3.1 lin.m/m <sup>2</sup> at 100mm headlap
Batten size recommended	38mm x 25mm for rafters/supports not exceeding 450mm centres (fixed to BS 5534) 50mm x 25mm for rafters/supports not exceeding 600mm centres (fixed to BS 5534)	
Tile nails	65mm x 3.35mm	
Fixing clips	Eaves, verge and tile clips	
Authority	BS EN 490	

\* The minimum recommended pitch and lap may be influenced by special circumstances, please contact the Technical Advisory Service.

## SUSTAINABILITY

- ✓ A+ rated in the BRE Green Guide (based on generic rating for UK produced concrete interlocking tiles  
Element Refs: 812410007, 812410018, 812410049)
- ✓ BES 6001 Responsible Sourcing certified

**DOORS AND WINDOWS---WHITE UPVC**

Example photo

