

1:20	0	200mm	400mm	600mm	800mm	1000	1200	1400	1600	1800	2000
1:100	0	1m	2m	3m	4m	5m	6m	7m	8m	9m	10m
1:50	0	1m	2m	3m	4m	5m	6m	7m	8m	9m	10m
1:5	0	100mm	200mm	300mm	400mm	500mm	600mm	700mm	800mm	900mm	1000mm


NOTE: Do not scale dimensions from this drawing. If in doubt refer to JS Design.

This drawing remains the copyright of the JS Design Partnership alone all materials specified must be used in accordance with the manufacturers recommendations and all relevant current codes of practice.

Rev:	Description:	Date:




1 EXISTING ELEVATION A  
Scale: 1:50

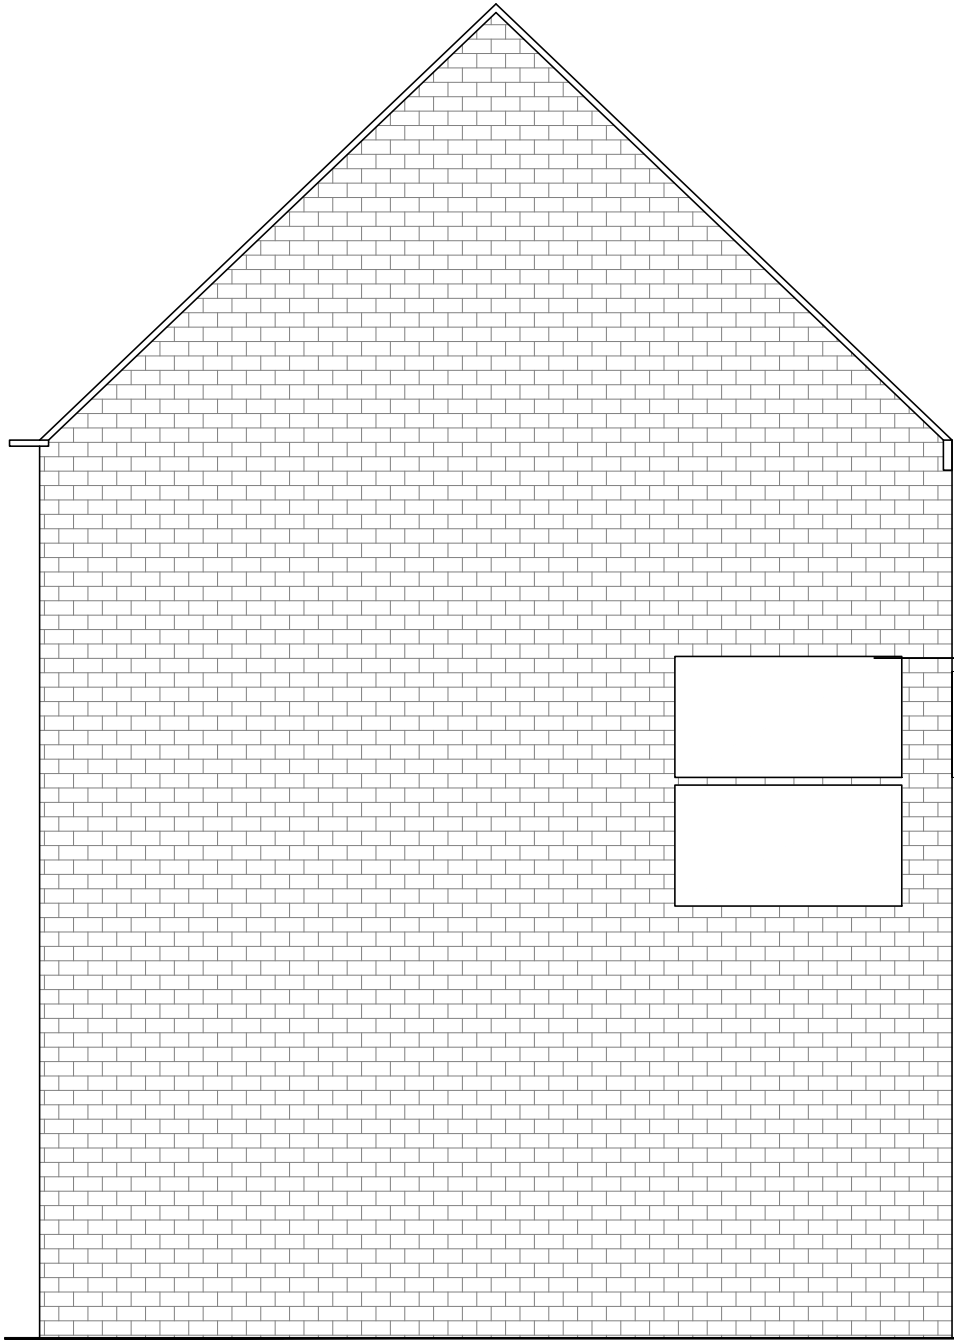

2 EXISTING ELEVATION B  
Scale: 1:50



3 PROPOSED ELEVATION A  
Scale: 1:50

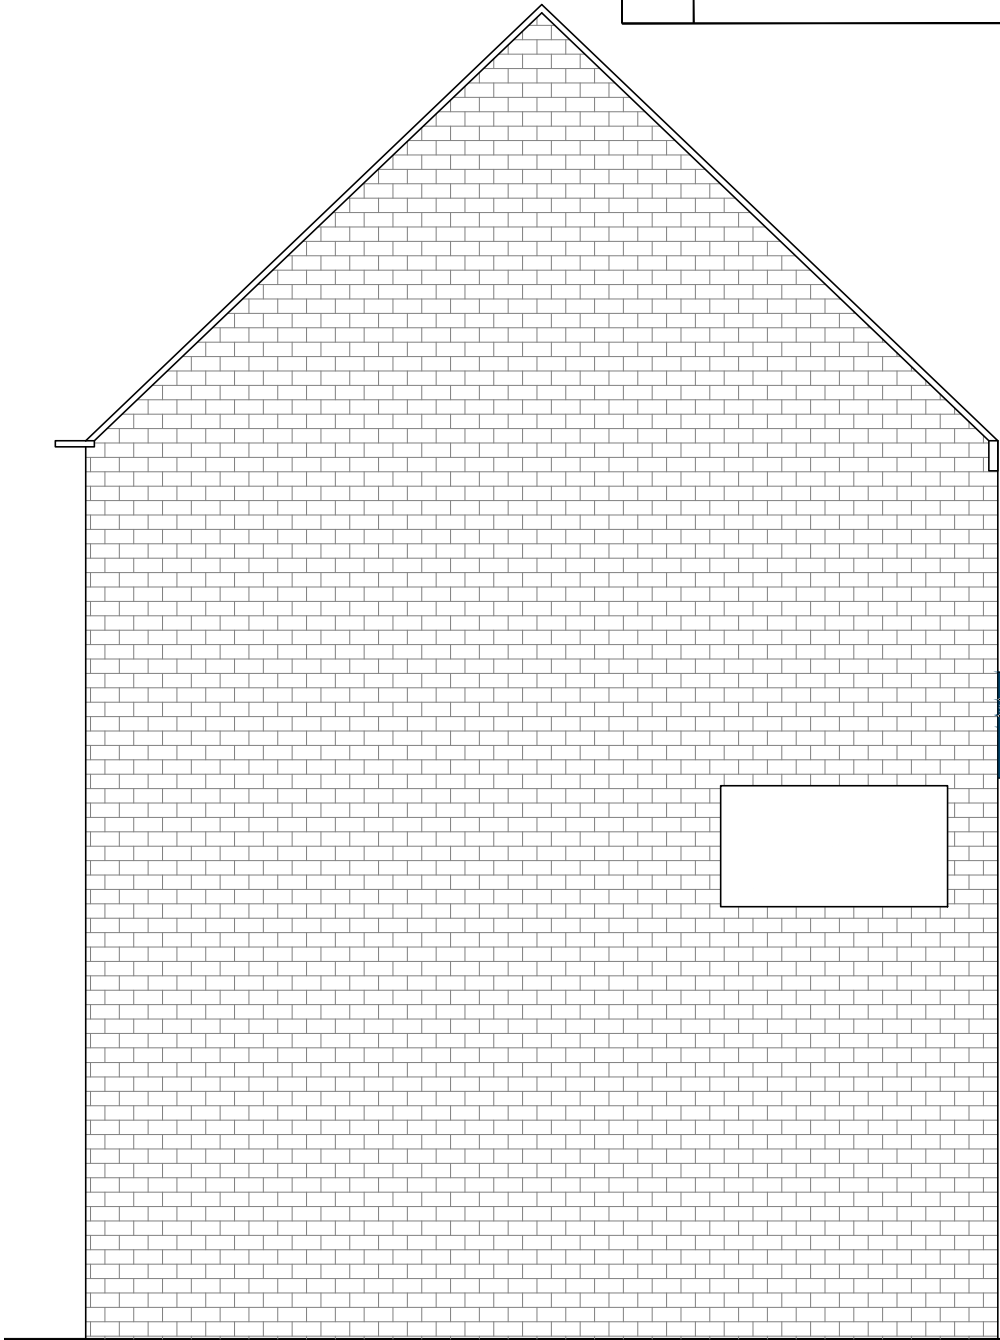

4 PROPOSED ELEVATION B  
Scale: 1:50

#### SIGNAGE KEY


NO.	SIGN DESCRIPTION	INTERNAL/EXTERNAL
1	External Fascia Sign	EXTERNAL
2	Window Vinyl	EXTERNAL
3	Window Vinyl	EXTERNAL
4	External existing sign	EXTERNAL




Dulux 50BB 06/ 163 colour




Gold laminate Polyrey 0100  
OR Brosse

 


Dulux Pure Brilliant White

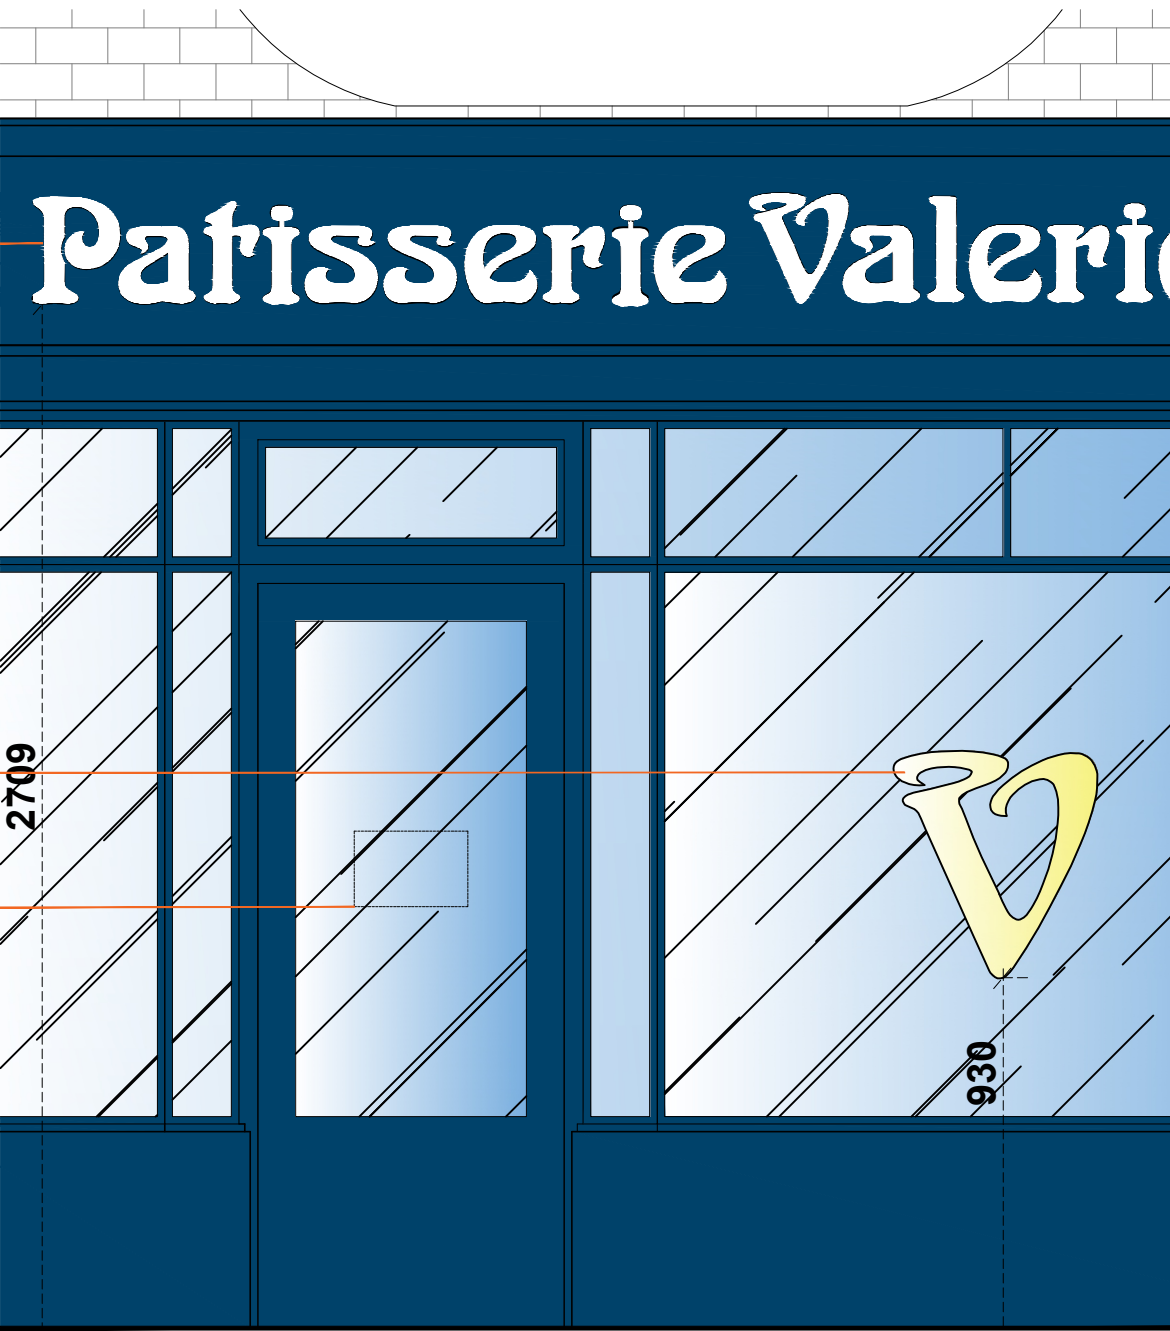

3 PROPOSED ELEVATION A  
Scale: 1:20

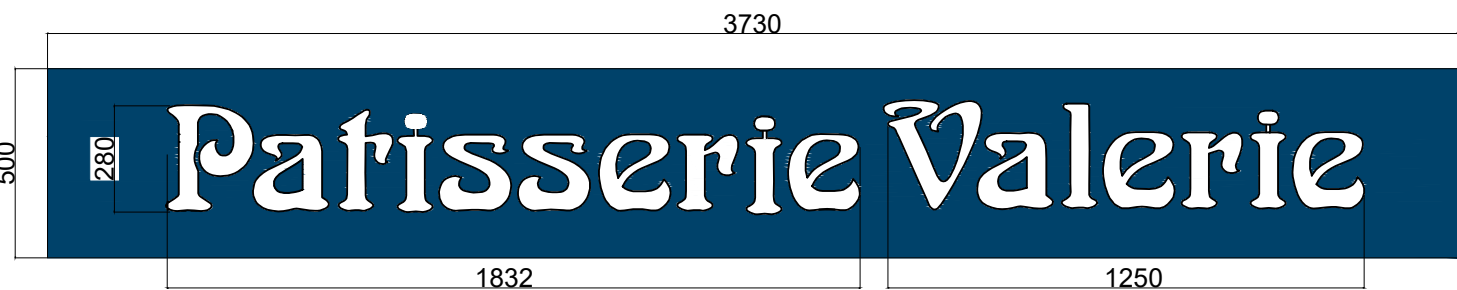


1 EXTERNAL FASCIA SIGN  
Scale: 1:20

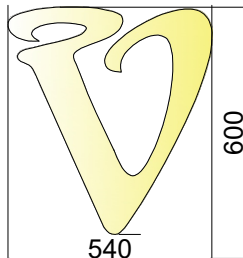

2 WINDOW VINYL 1  
Scale: 1:20

Vinyl signage on external window.  
Colour: Gold to match Polyrey 0100 OR Brosse

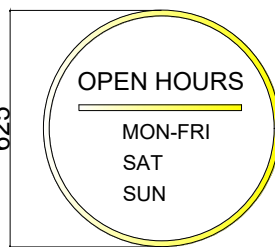


3 WINDOW VINYL 2  
Scale: 1:20

HOURS TBC BY CLIENT  
Vinyl signage on external door window.  
Colour: Gold to match Polyrey 0100 OR Brosse



4 EXISTING SIGN  
Scale: 1:20

Existing projecting sign, new branding.  
Colours: Blue Dulux 50BB 06/ 106 background.  
White lettering: Dulux Pure Brilliant White.

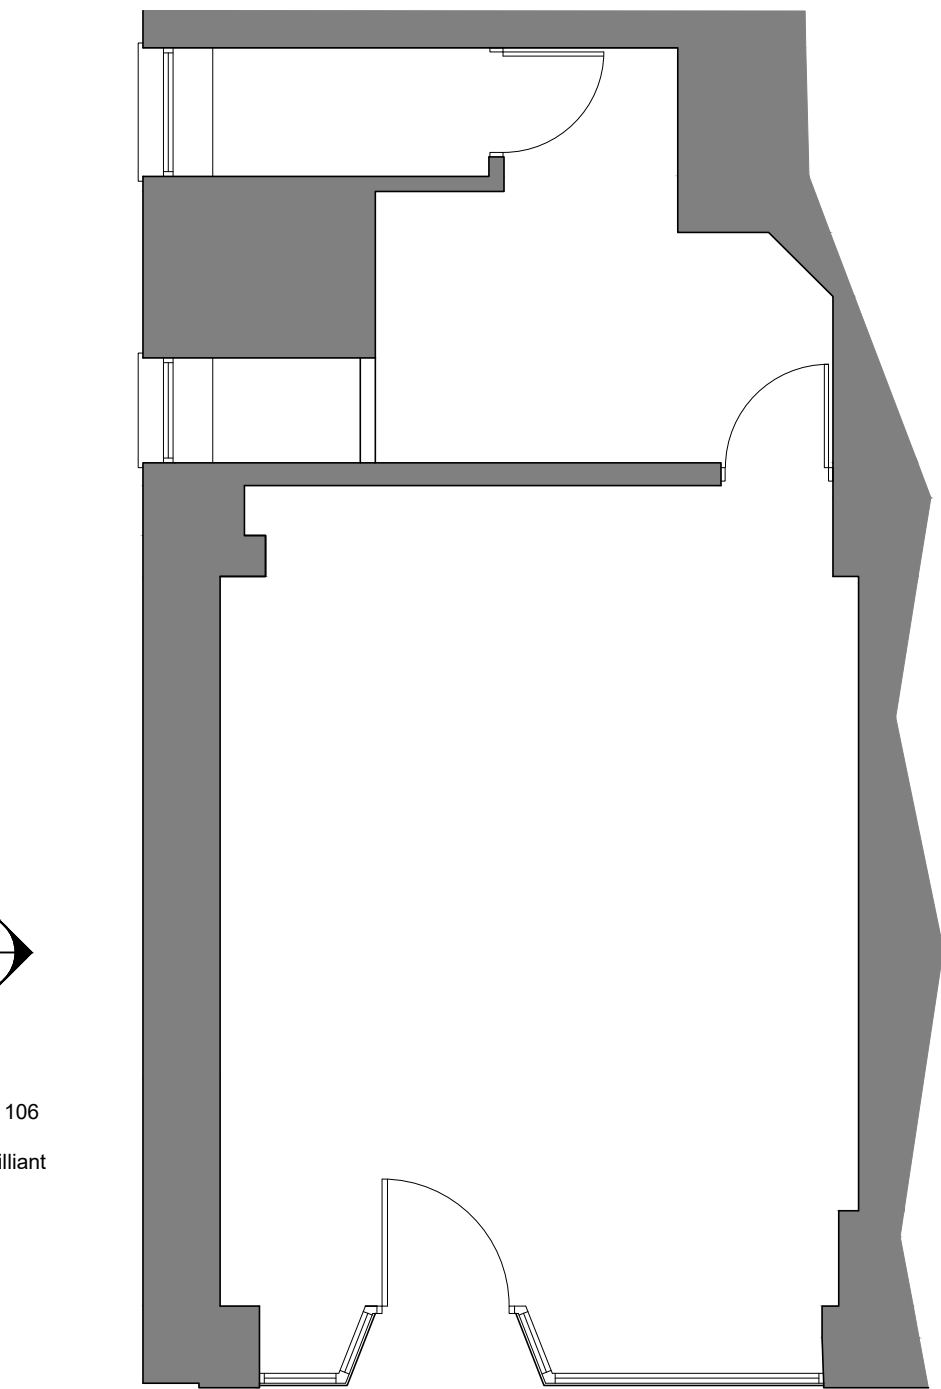

5 PLAN  
Scale: 1:100

CDM 2015:  
Under the CDM regulations there are no significant design risks.

**JS DESIGN**  
PARTNERSHIP LLP

T: 01274 533022  
E: info@jsdesignpartnership.co.uk  
Unit 5, Peel House, 2 Taunton Street, Shipley Bradford, BD18 3NA.  
The jsdesign partnership is a limited liability partnership registered no 08302111

Client:

**Patisserie Valerie**

Project:  
63A HIGH ST, UXBRIDGE,  
UB8 1JP

Title:  
EXISTING AND PROPOSED ELEVATIONS AND SIGNS

Drawing No:	Rev:	Date:	Drawn By:	Checked:	Scale @ A1
9162-02	-	13.03.25	NS	FP	VARIES