



DISCHARGED REQUIREMENT 6 ENGINEERING & DESIGN

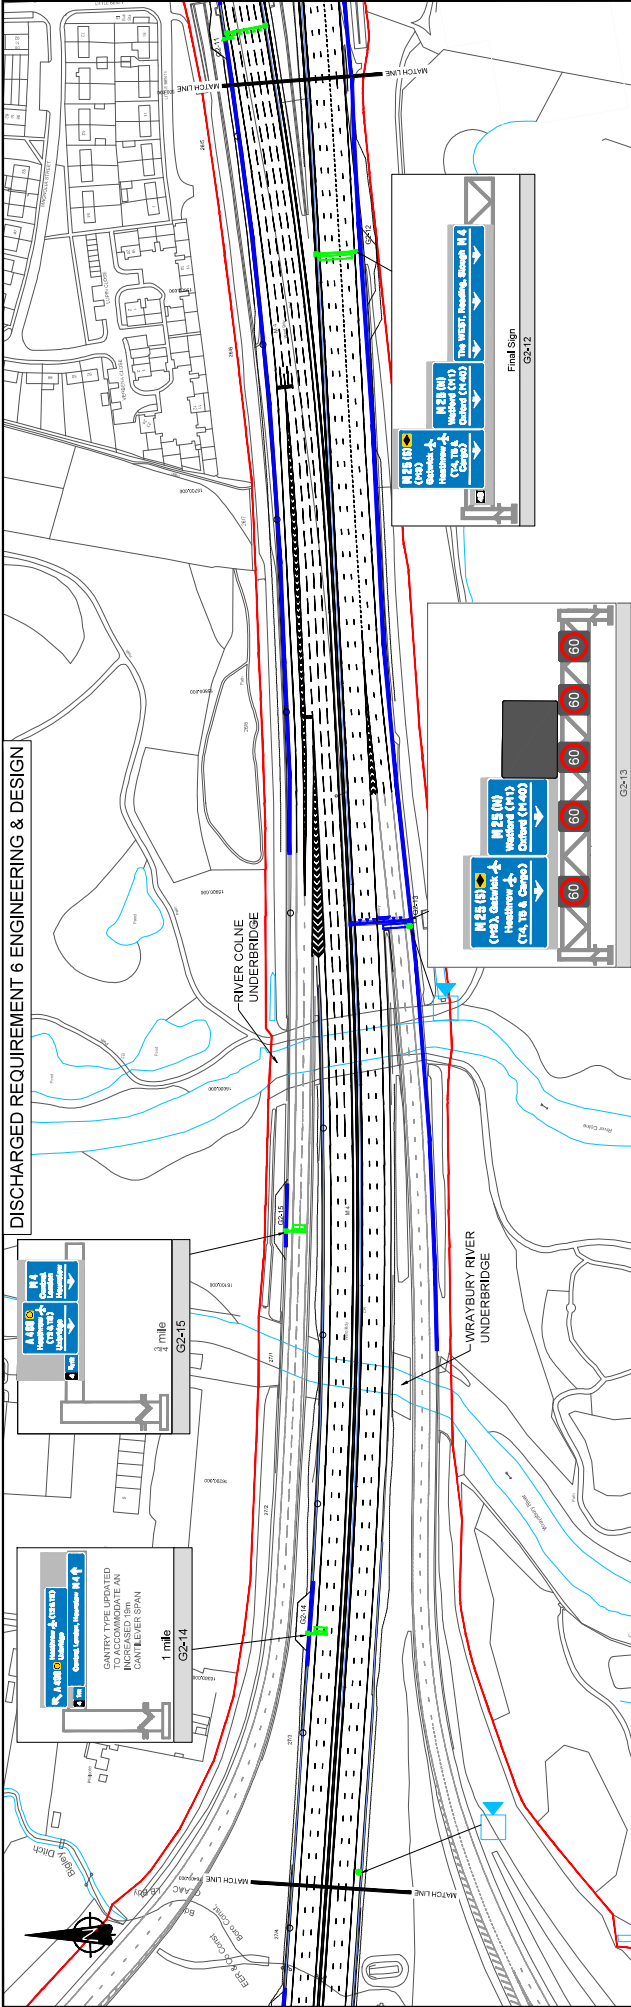

RE-DISCHARGE REQUIREMENT 6 ENGINEERING & DESIGN - GANTRIES & CCTV CHANGES

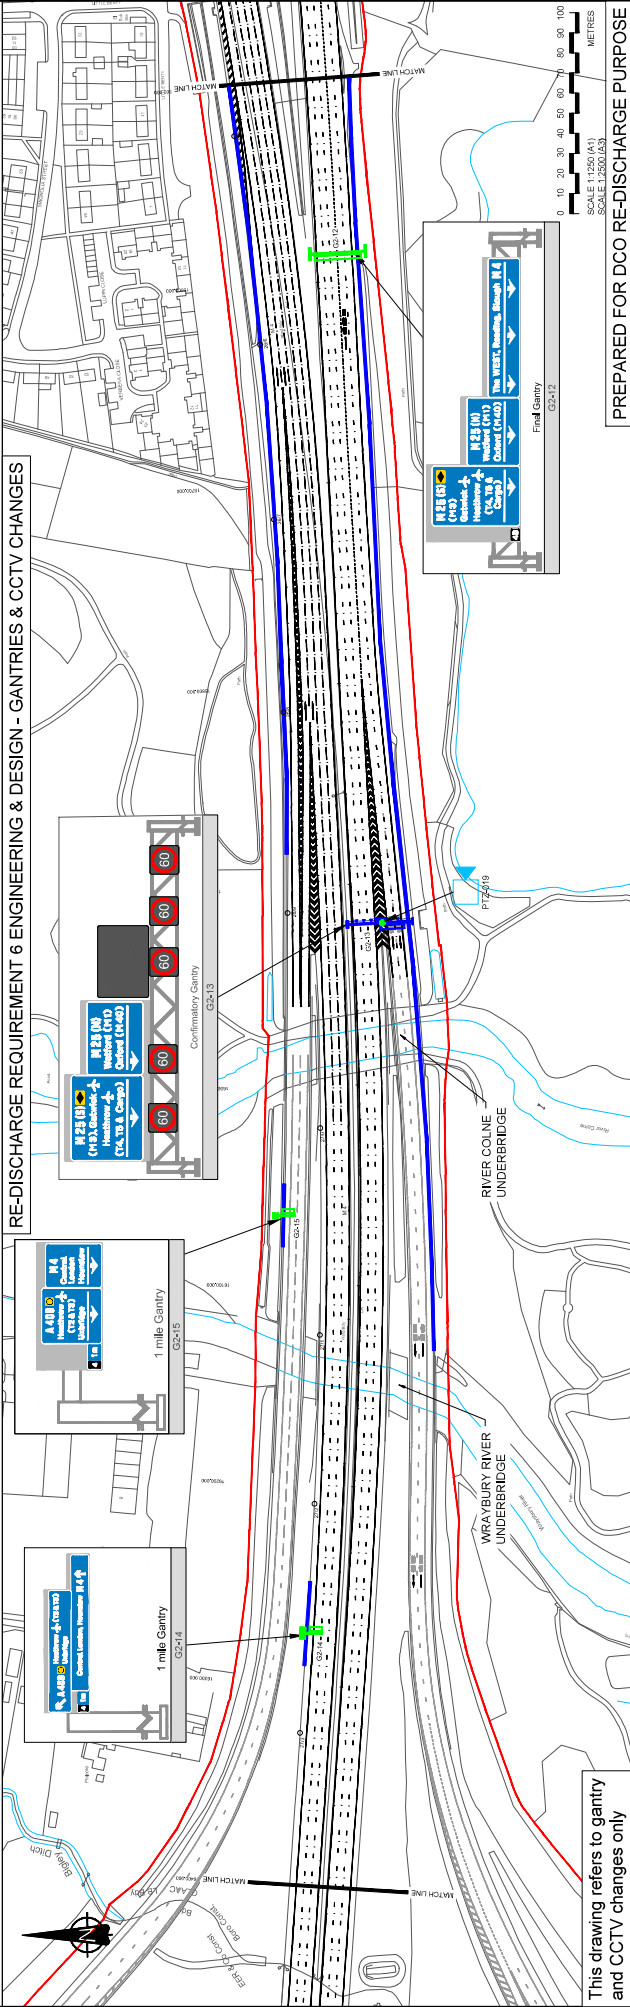

This drawing refers to gantry and CCTV changes only

KEY		PROPOSED WIDENING		EMERGENCY AREA		POLICE OBSERVATION POST		NEW CCTV CAMERA	

PREPARED FOR DCO RE-DISCHARGE PURPOSE	
Project	SMART MOTORWAYS PROGRAMME
Drawn By	M4 Junctions 3-12
Checked By	William Emery
Scale	1:1250
Date	18/02/2022
Project No.	H4514651
Version	1.0
Author	CHU

Requirement 6 For Engineering & Design

Sheet 53 of 60

Ch 16400.000 - 15500.000

H4514651-CHU-H4514651_ML_ZZZZZZZZ_2-DR-CH-1083