


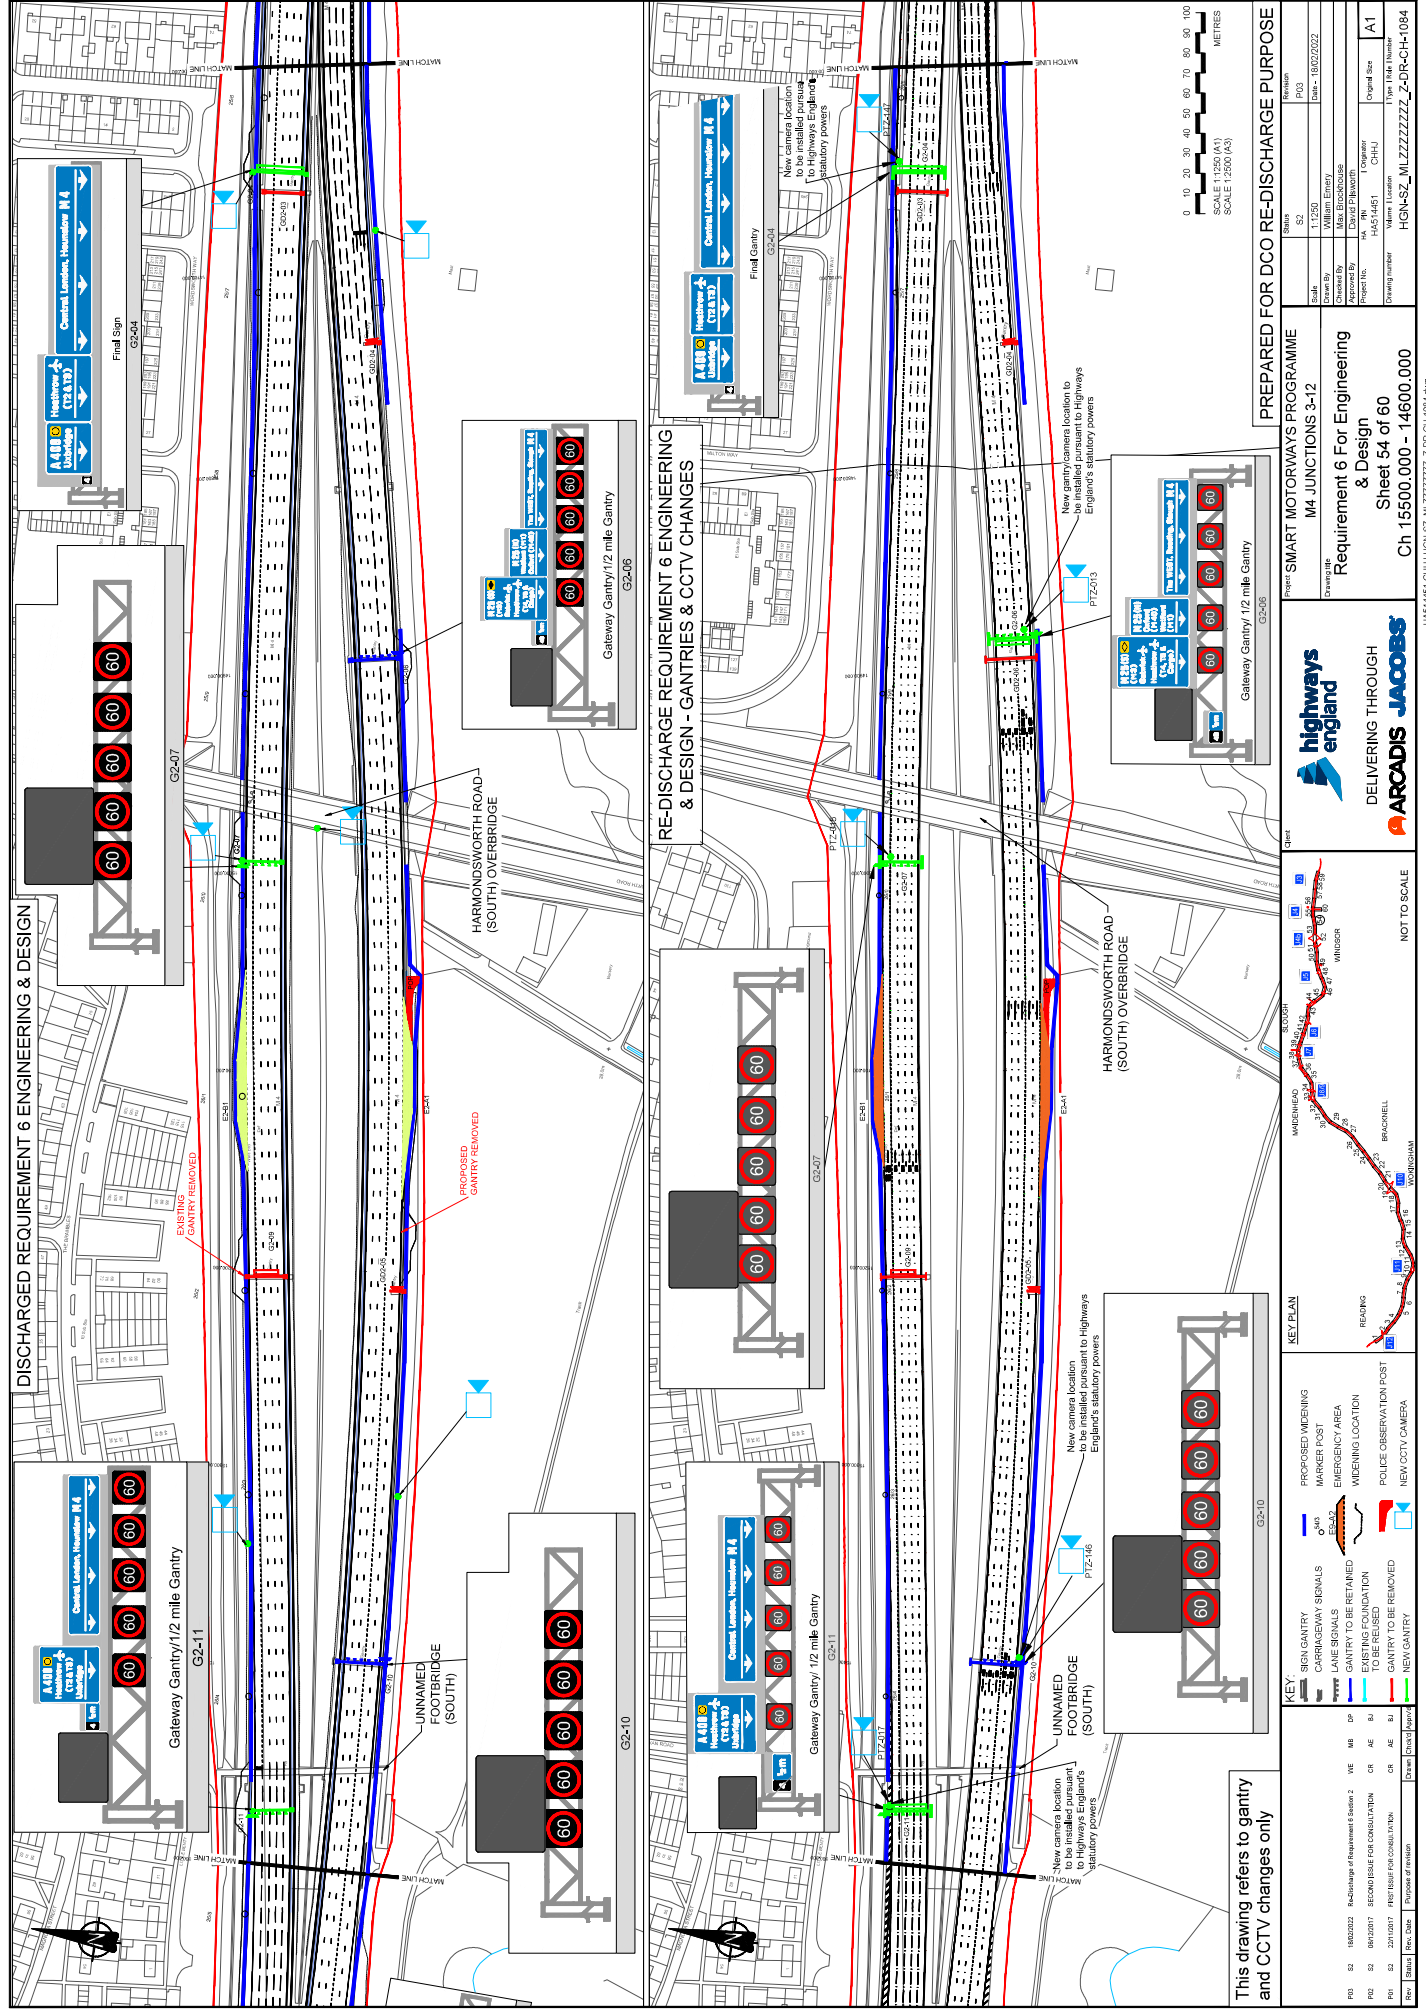

This drawing refers to gantry and CCTV changes only