


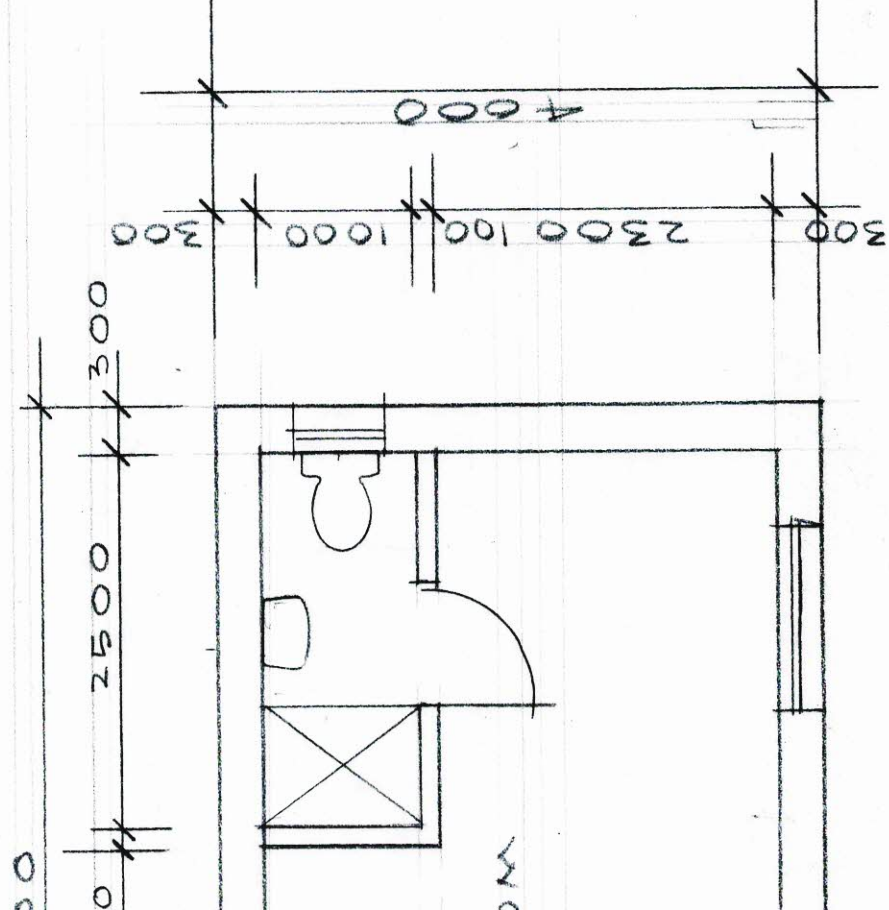

NO.

FLAT ROOF

WINDOW WITH
OBSCURED
GLASS OPEN
1.7 FFL

DOUBLE GLAZED
WINDOWS/DOOR

BRICK FINISH


2500

SIDE ELEVATION

BRICK FINISH

2350

SIDE ELEVATION

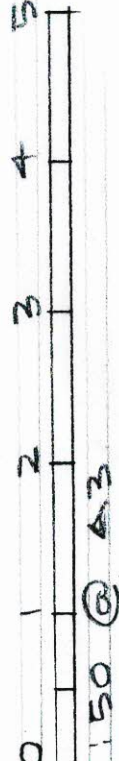

SCALE 1:50 DATE JUL, 22,
2022/108/02

TON