




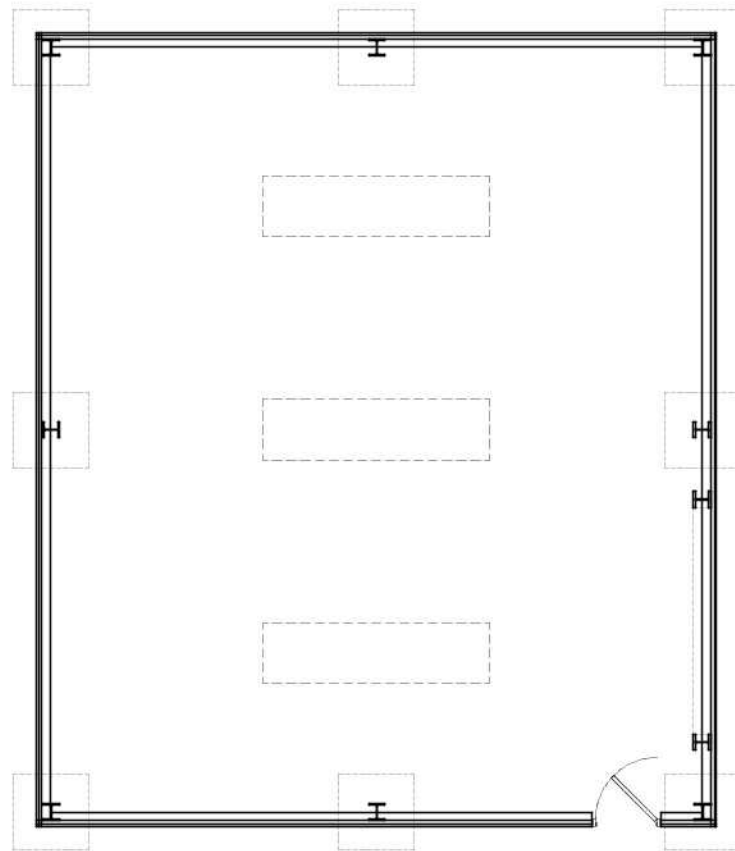


PROPOSED GROUND FLOOR PLAN 1:100

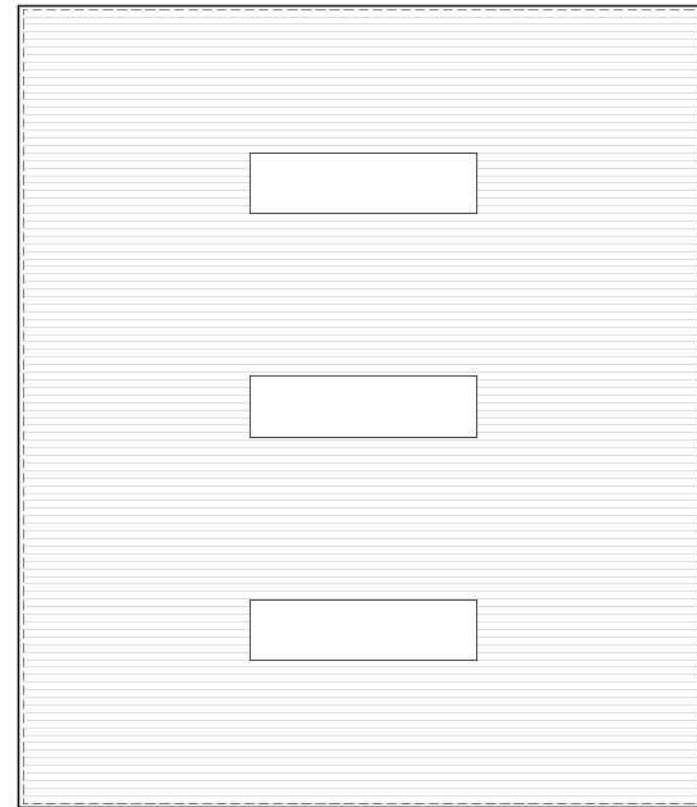


PROPOSED ROOF PLAN 1:100

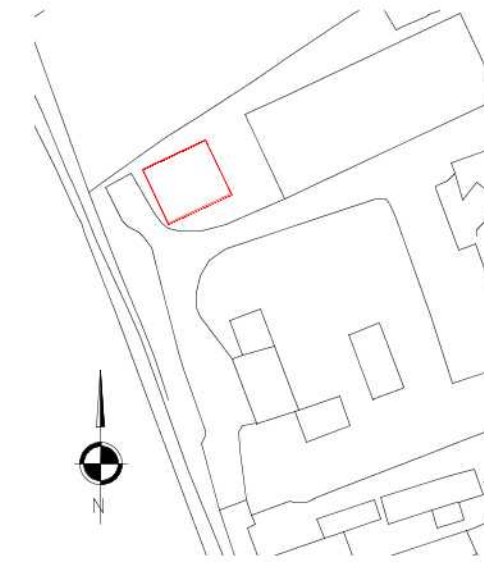


PROPOSED TACTOR LOCATION

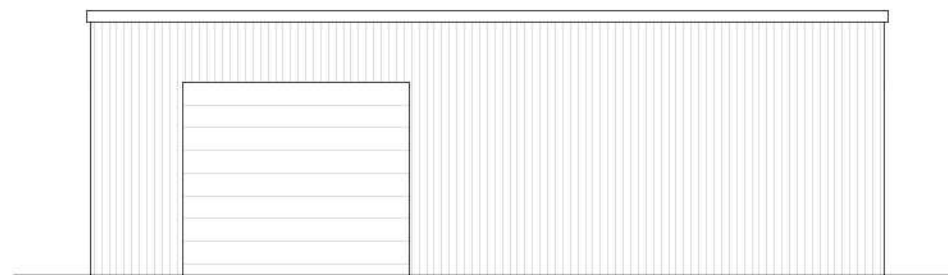


PROPOSED FRONT ELEVATION 1:100

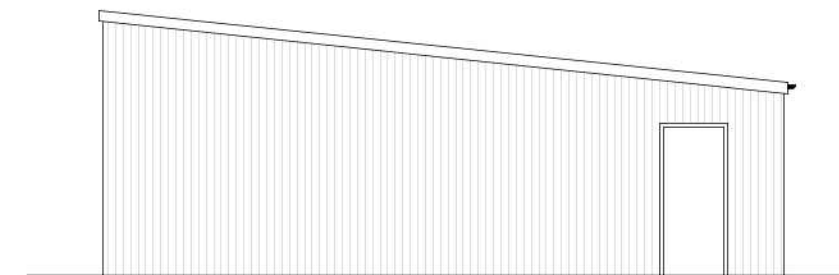

PROPOSED SIDE ELEVATION 1:100

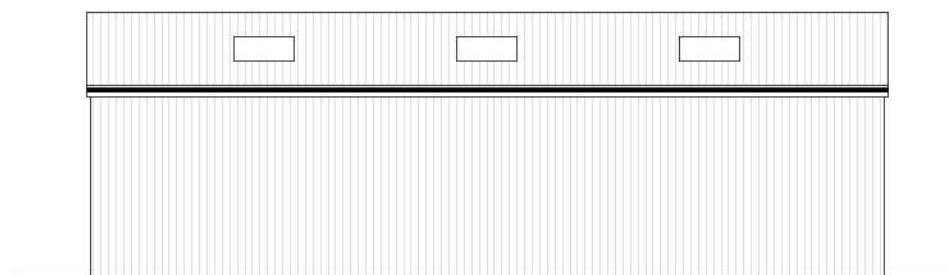

PROPOSED REAR ELEVATION 1:100

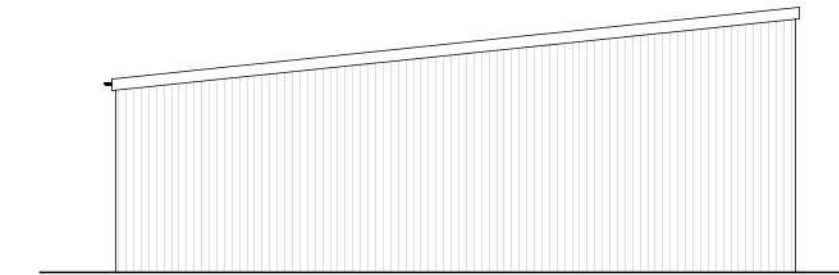

PROPOSED SIDE ELEVATION 1:100