




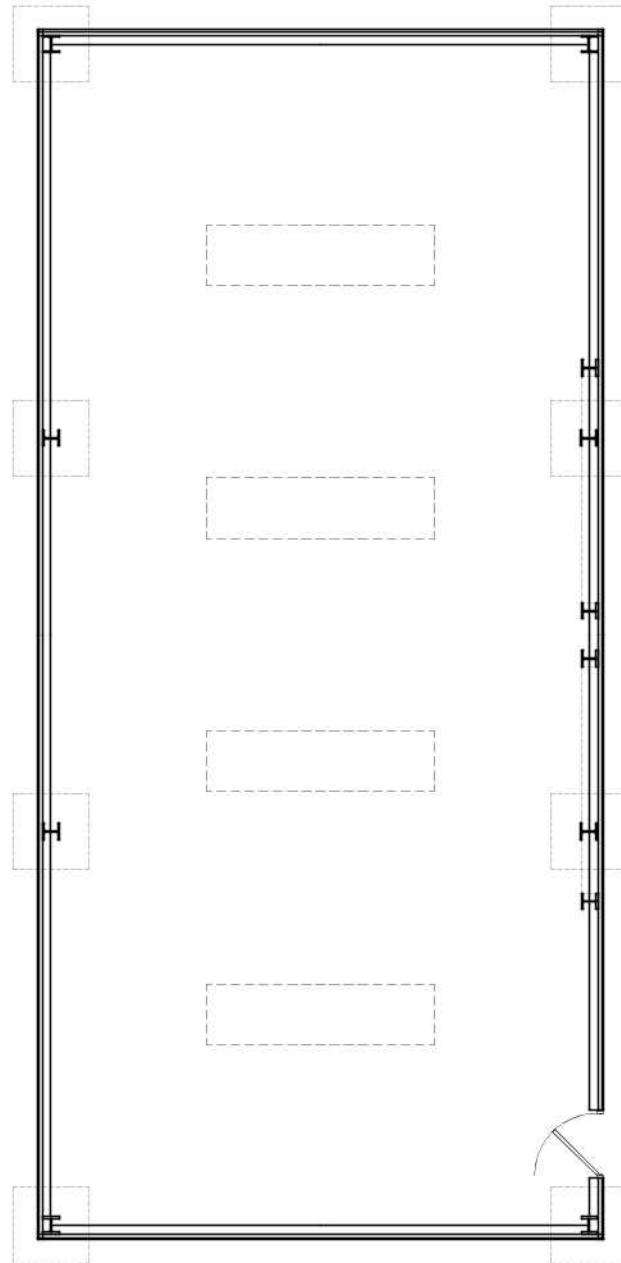

PROPOSED GROUND FLOOR PLAN 1:100

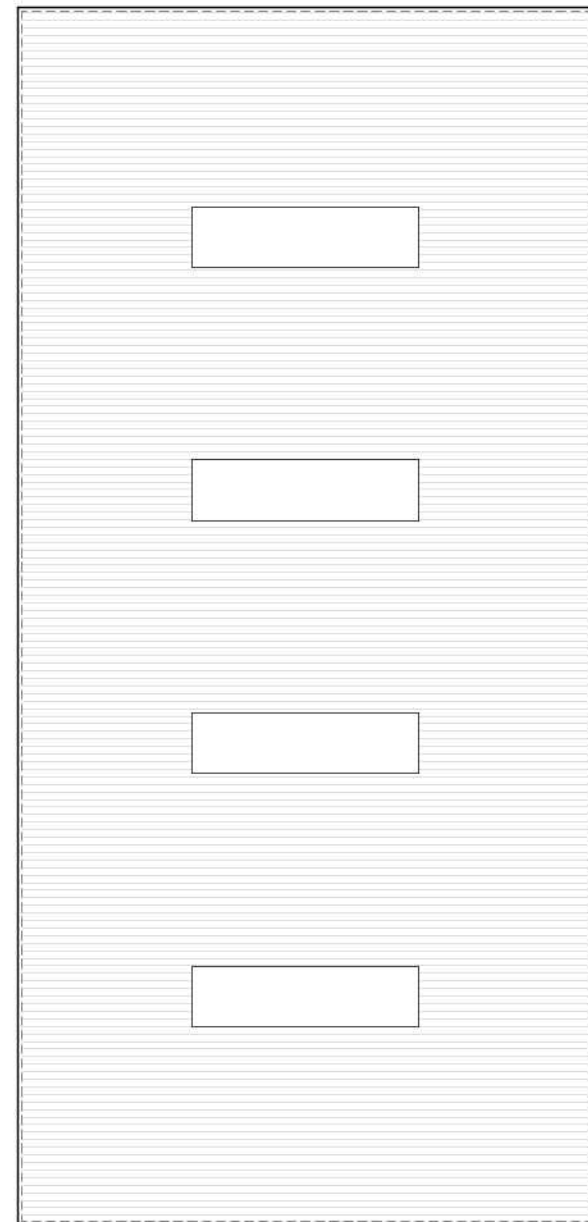


PROPOSED ROOF PLAN 1:100

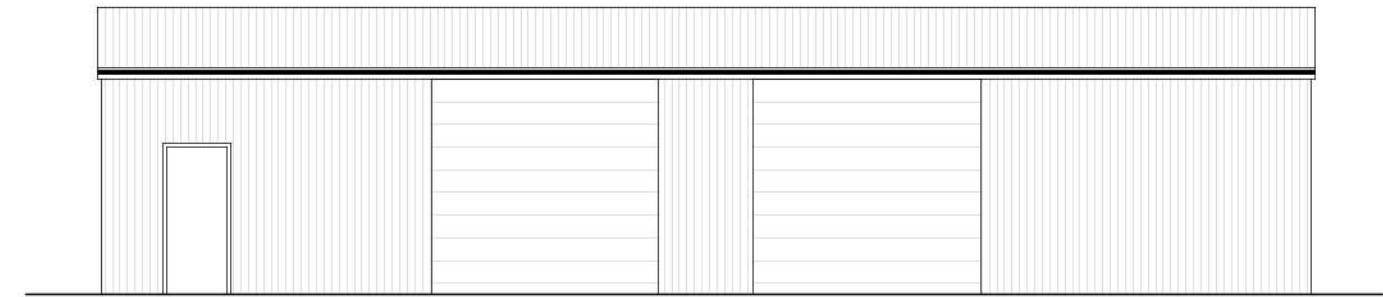


PROPOSED FRONT ELEVATION 1:100




PROPOSED REAR ELEVATION 1:100

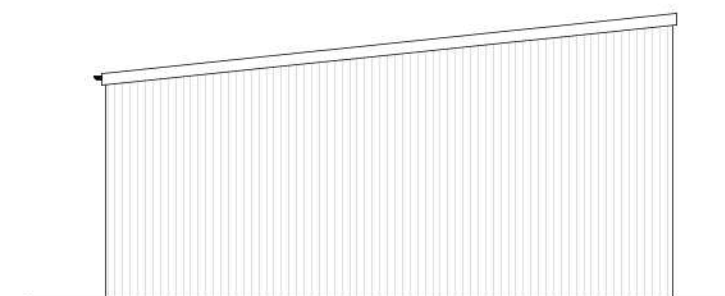

PROPOSED SIDE ELEVATION 1:100

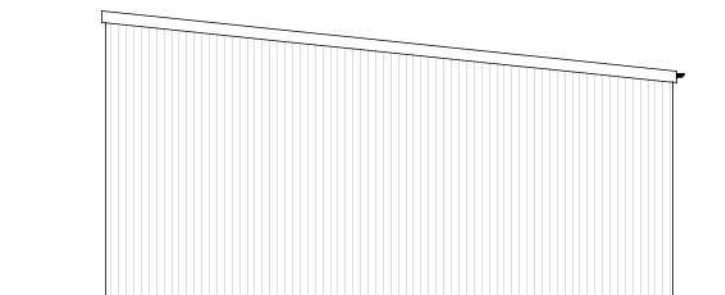

PROPOSED SIDE ELEVATION 1:100

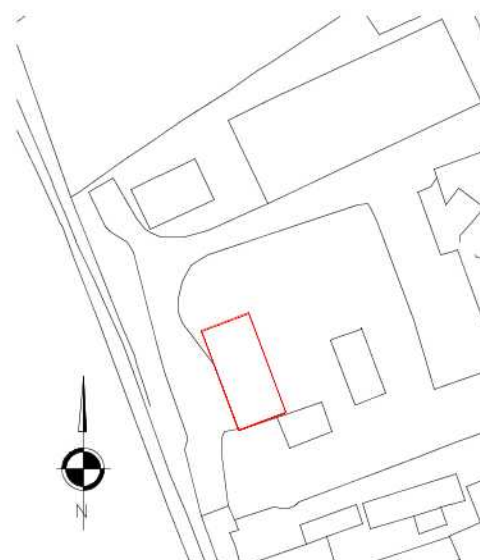

PROPOSED LOGS LOCATION

PEGASUS ARCHITECTURE & STEWART MANAGEMENT & PLANNING SOLUTIONS LTD ACCEPT NO RESPONSIBILITY FOR COSTS, LOSSES, CLAIMS HOWEVER ARISING FROM THESE DRAWINGS SPECIFICATION AND RELATED DOCUMENTS UNLESS THERE IS FULL COMPLIANCE WITH THE CLIENT AND ANY AUTHORIZED USER (APPOINTED BUILDER) OF THE FOLLOWING:

1. ALL BOUNDARIES, DIMENSIONS AND LEVELS ARE FOR GUIDANCE ONLY AND MUST BE CHECKED ON SITE BEFORE CONSTRUCTION AND ANY DISCREPANCIES ARE TO BE REPORTED TO THE PLANNER / DESIGNER
2. FOR CONSTRUCTION PURPOSES, USE GIVEN DIMENSIONS ONLY AND DO NOT SCALE
3. FOR THE PURPOSE OF COORDINATION, ALL RELEVANT PARTIES MUST CHECK THIS INFORMATION PRIOR TO IMPLEMENTATION AND REPORT ANY DISCREPANCIES TO THE DESIGNER
4. SURVEY INFORMATION HAS BEEN TAKEN USING LASER MEASUREMENT AND MAY BE OPEN TO MINOR TOLERANCES

ALL SETTING OUT INFORMATION MUST BE CHECKED PRIOR TO CONSTRUCTION BY THE APPOINTED BUILDER TO ENSURE SITE ACCURACY.

DO NOT SCALE FROM THESE DRAWINGS UNLESS FOR PLANNING PURPOSES.

PROJECT
Haste Hill Nurseries
Fore Street
Eastcote
HA5 2ND

DOCUMENT DATE
08 JANUARY 2021

DOCUMENT PHASE
PLANNING

SCALE
AS NOTED AT A3 PAGE SIZE

Rev	Date	Remark
A	08.01.21	As per Client Comment

Proposed Plans
& Elevations
(LOGS)

A1.2

