


NOTES
Fletcher Priest Architects is a Limited Liability Partnership registered in England and Wales (OC336568) at the below address. ≡ this drawing is to be read in conjunction with the design risk assessment prepared by fpa. ≡ this drawing is to be read in conjunction with other drawings and specification produced by fpa and other members of the design team. ≡ all dimensions are in millimeters unless otherwise stated. ≡ do not scale this drawing. ≡ any discrepancies in dimensions are to be reported to the architect. ≡ all information subject to detail site survey.

- KEY
- Zone A: Detail Application
 - Zone B: Outline Application
 - Development Zone within which new buildings are allowed
 - Structural Landscape (4m min division between developments. Position shown is indicative. ±10m Horizontal deviation).
 - Private Amenity Space
 - 'Green' Buffer Zone
 - Resident Carparking (Horizontal deviation ± 1m)
 - Access to TIL Compound
 - Existing TIL Control Room (Must remain and be operational at all times)
 - Pedestrian Routes
 - Vehicle Access Route (Min width 6m. Horizontal deviation ± 5m)
 - Vehicle Turning (Min width 7m. Horizontal deviation ± 20m)
 - Maximum height 3 storeys (Max height +82.300 AOD Max excavation depth +69.950 AOD)
 - Maximum height 4 storeys (Max height + 85.750 AOD Min excavation depth +68.250 AOD)
 - Spot Height. (± 0.3M)

FOR PLANNING	AH	LR	28.10.15
REV DESCRIPTION	BY	CHK	DATE

FOR PLANNING

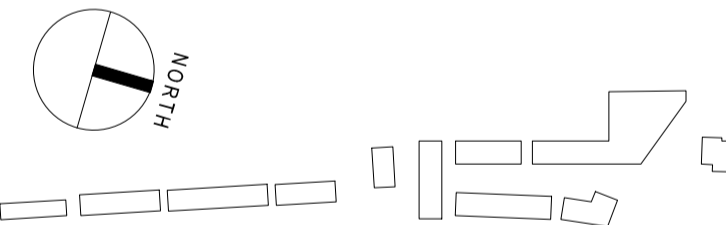

TRANSPORT FOR LONDON
NORTHWOOD

05 SITE
Parameters Plan
Zone B: Outline Application

DRAWING NUMBER / REVISION
A 1323 GA 0505

SCALE
1:750 @A1 / 1:1500 @A3

DATE / DRAWN BY / CHECKED BY
31.07.2015 AH / LR

fletcher priest architects
london + köln + riga
middlesex house
34/42 cleveland st
london W1T 4JE
t +44 (0)20 7034 2200
f +44 (0)20 7637 5347
www.fletcherpriest.com