



NOTES
 Fletcher Priest Architects is a Limited Liability Partnership registered in England and Wales (OC336568) at the below address. This drawing is to be read in conjunction with the design risk assessment prepared by fpa. This drawing is to be read in conjunction with other drawings and specification produced by fpa and other members of the design team. All dimensions are in millimeters unless otherwise stated. Do not scale this drawing. Any discrepancies in dimensions are to be reported to the architect. All information subject to detail site survey.

- KEY:
- Rooftop Amenity
 - Shared Surface
 - Northern Piazza
 - Southern Piazza
 - Public Realm Feature
 - Tree

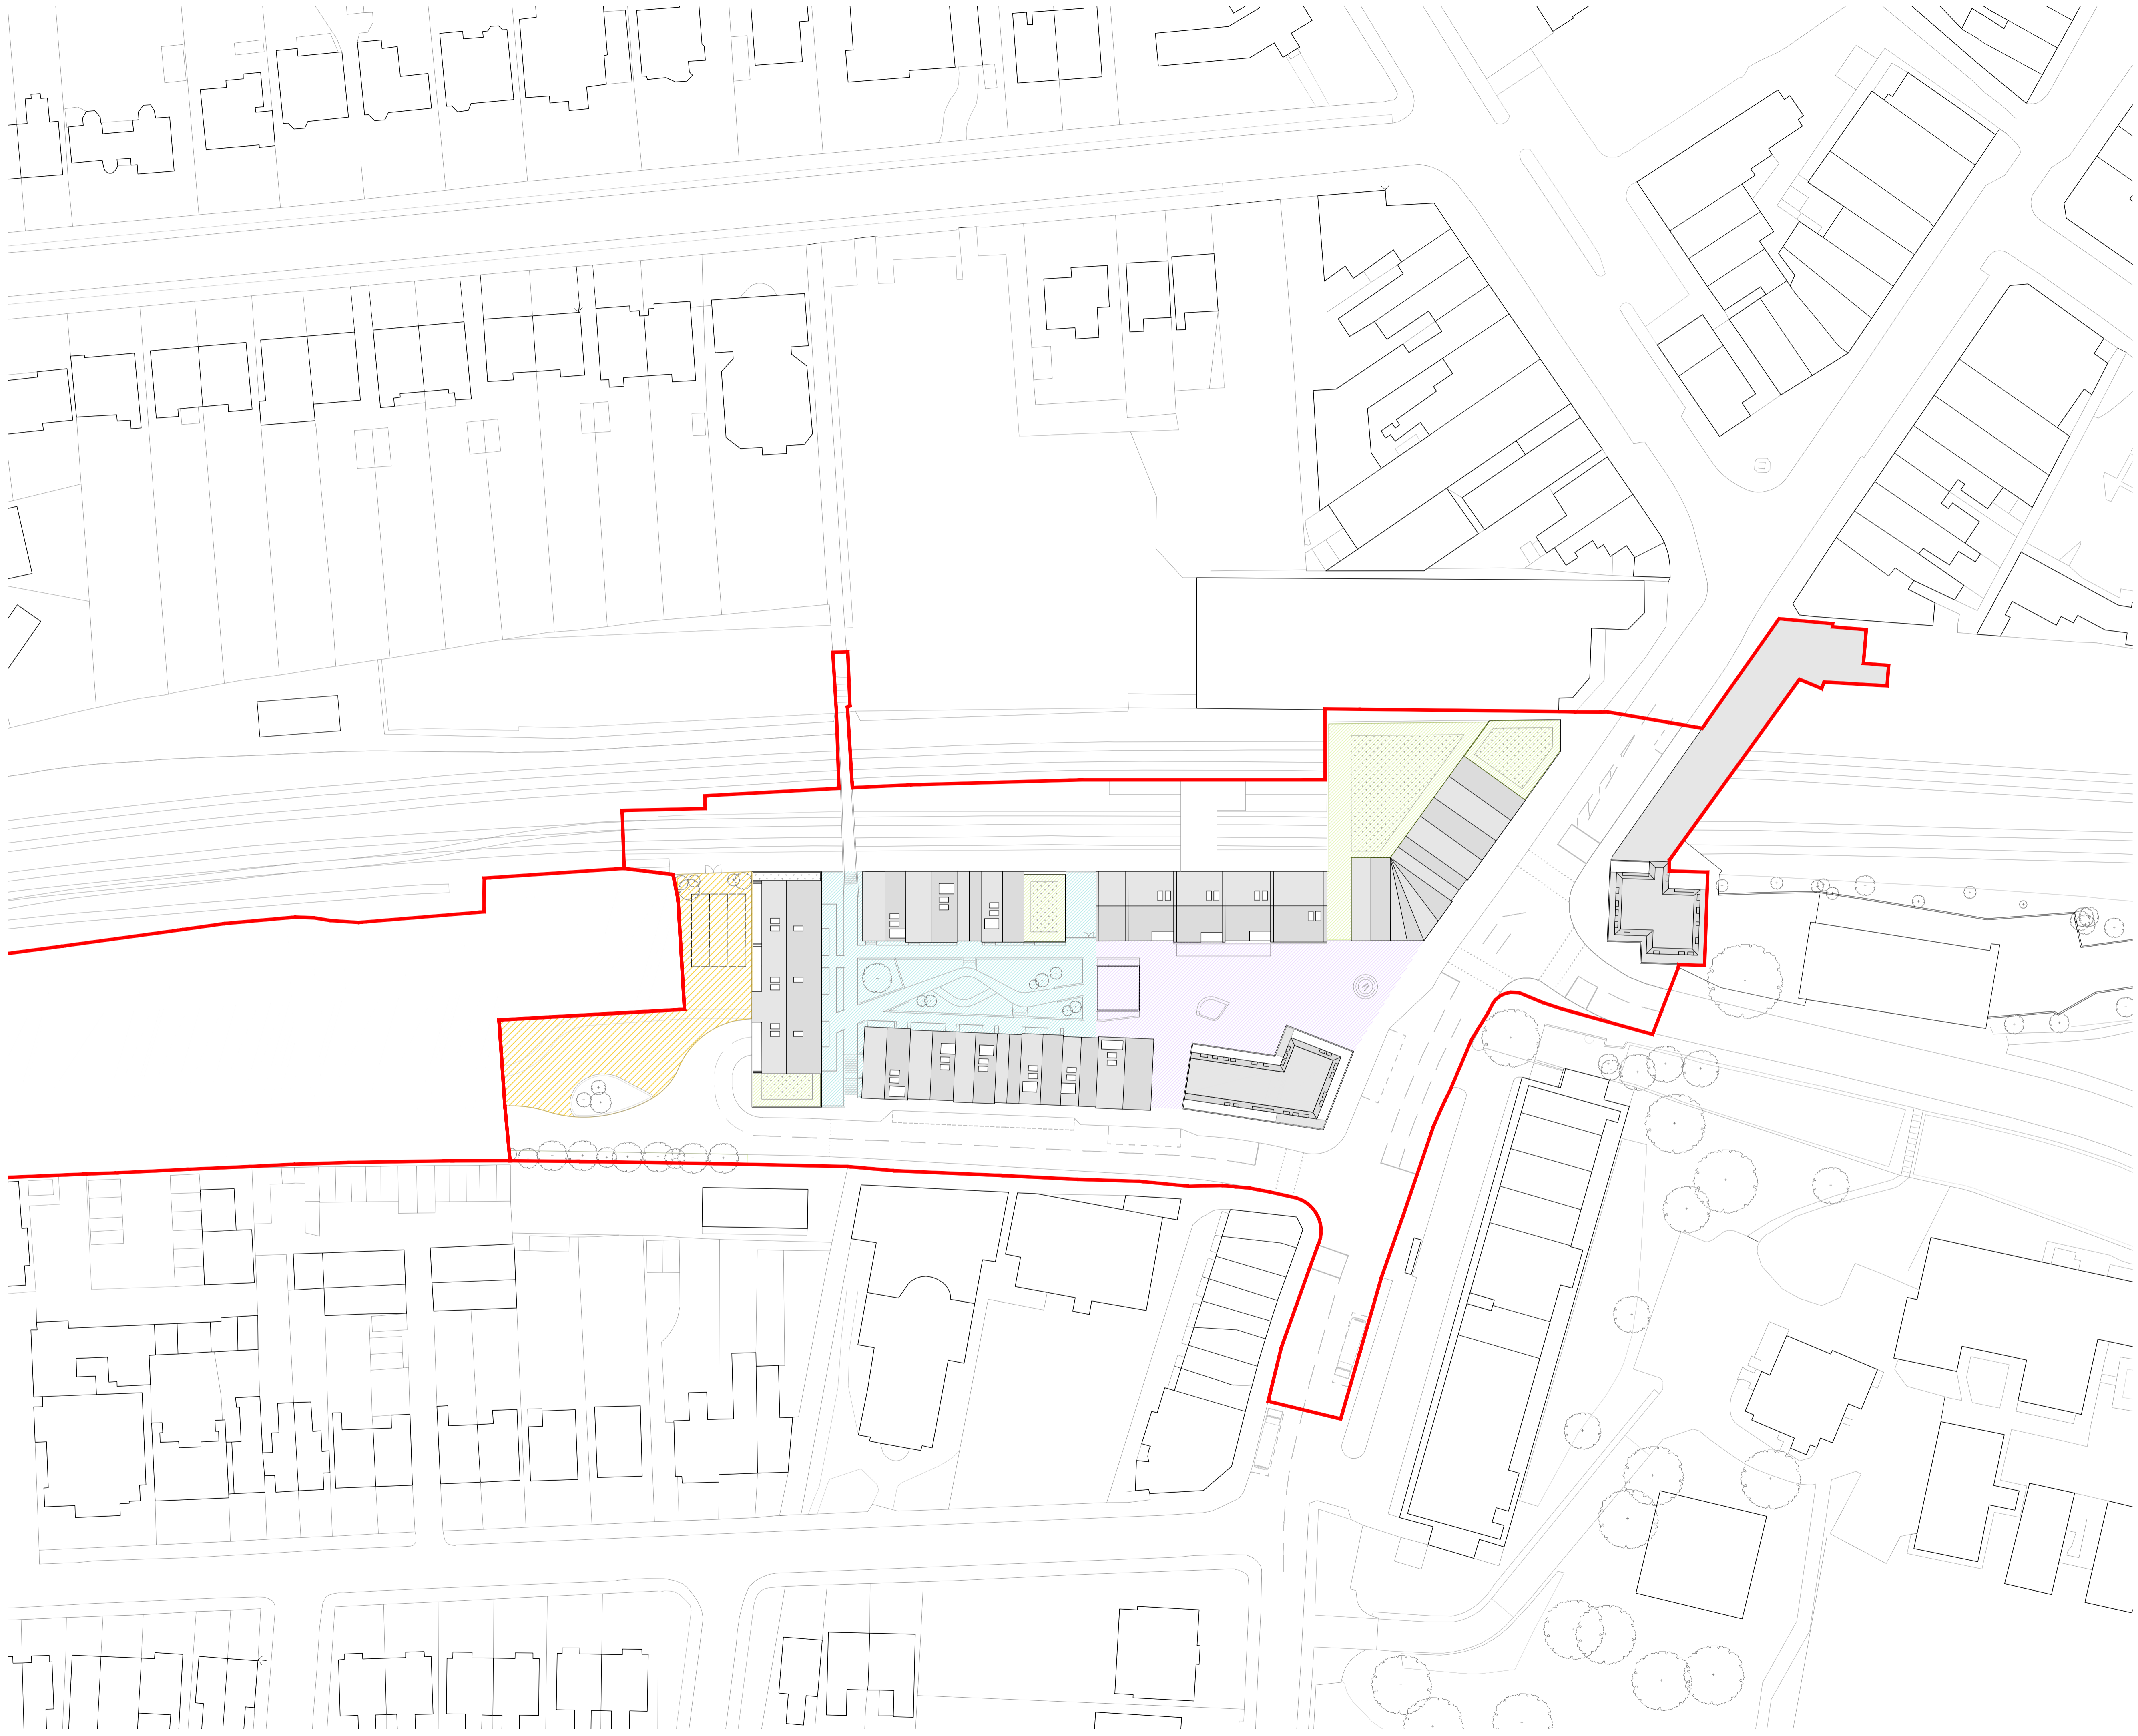

REV	DESCRIPTION	AH	LR	28.10.15
1	FOR PLANNING			

FOR PLANNING

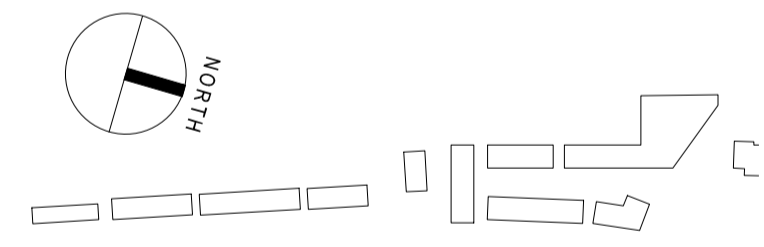

**TRANSPORT FOR LONDON
 NORTHWOOD**

**EXTERNAL WORKS &
 LANDSCAPING
 Character Plan Overview**

DRAWING NUMBER / REVISION
A 1323 GA 6000

SCALE
 1:500 @A1 / 1:1000 @A3

DATE / DRAWN BY / CHECKED BY
 31.07.2015 AH / LR

fletcher priest architects
london + köln + riga

middlesex house
 34/42 cleveland st
 london W1T 4JE
 t +44 (0)20 7034 2200
 f +44 (0)20 7637 5347
 www.fletcherpriest.com