



NOTES:—
 1. ALL DIMENSIONS ARE IN MILLIMETRES UNLESS OTHERWISE NOTED.
 2. FOR LOCATION OF ARROWS A AND B SEE DRAWING 7643-001.

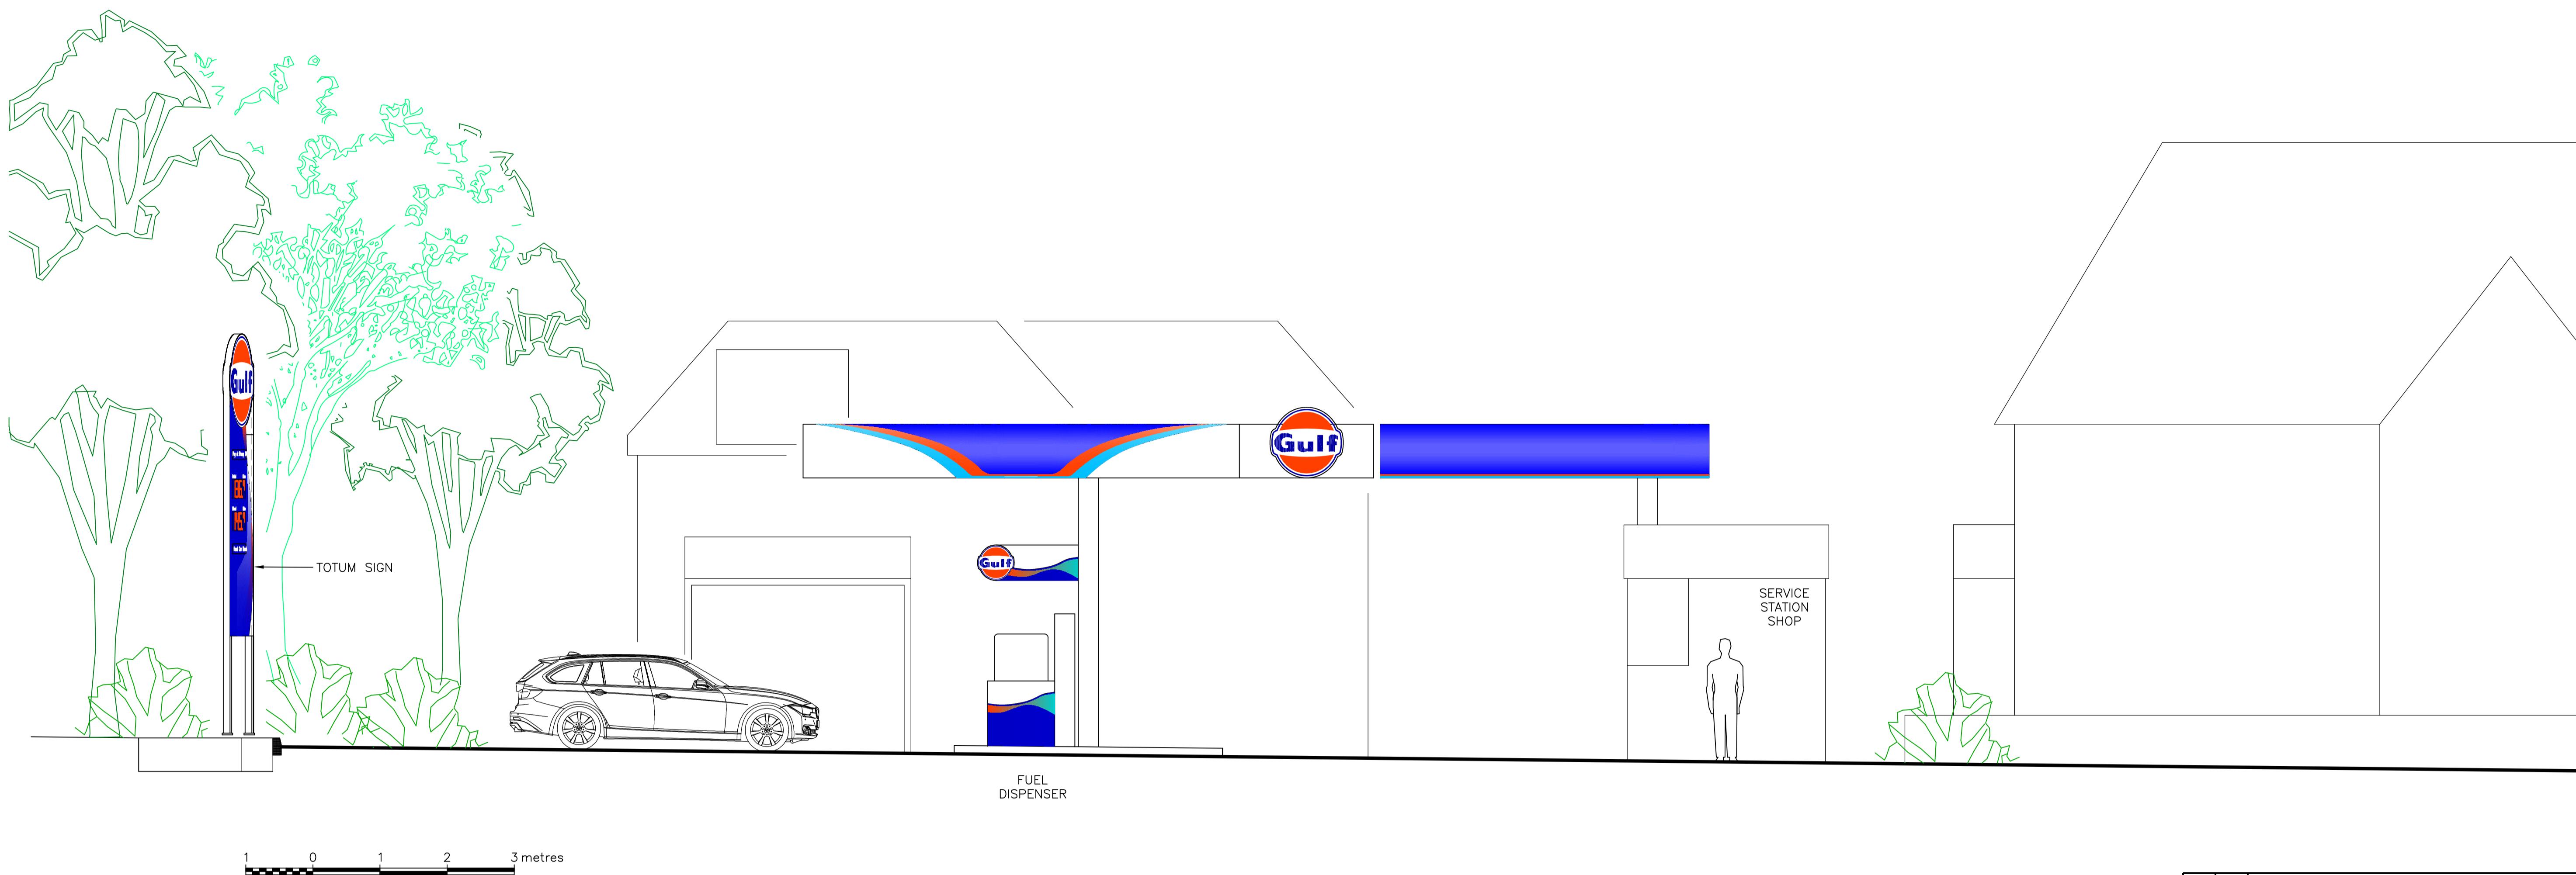

Rev:	A	FEB 25	FIRST ISSUE	
Date:			Revision Details:	
Rev By: CH Chk: YF App: SM				

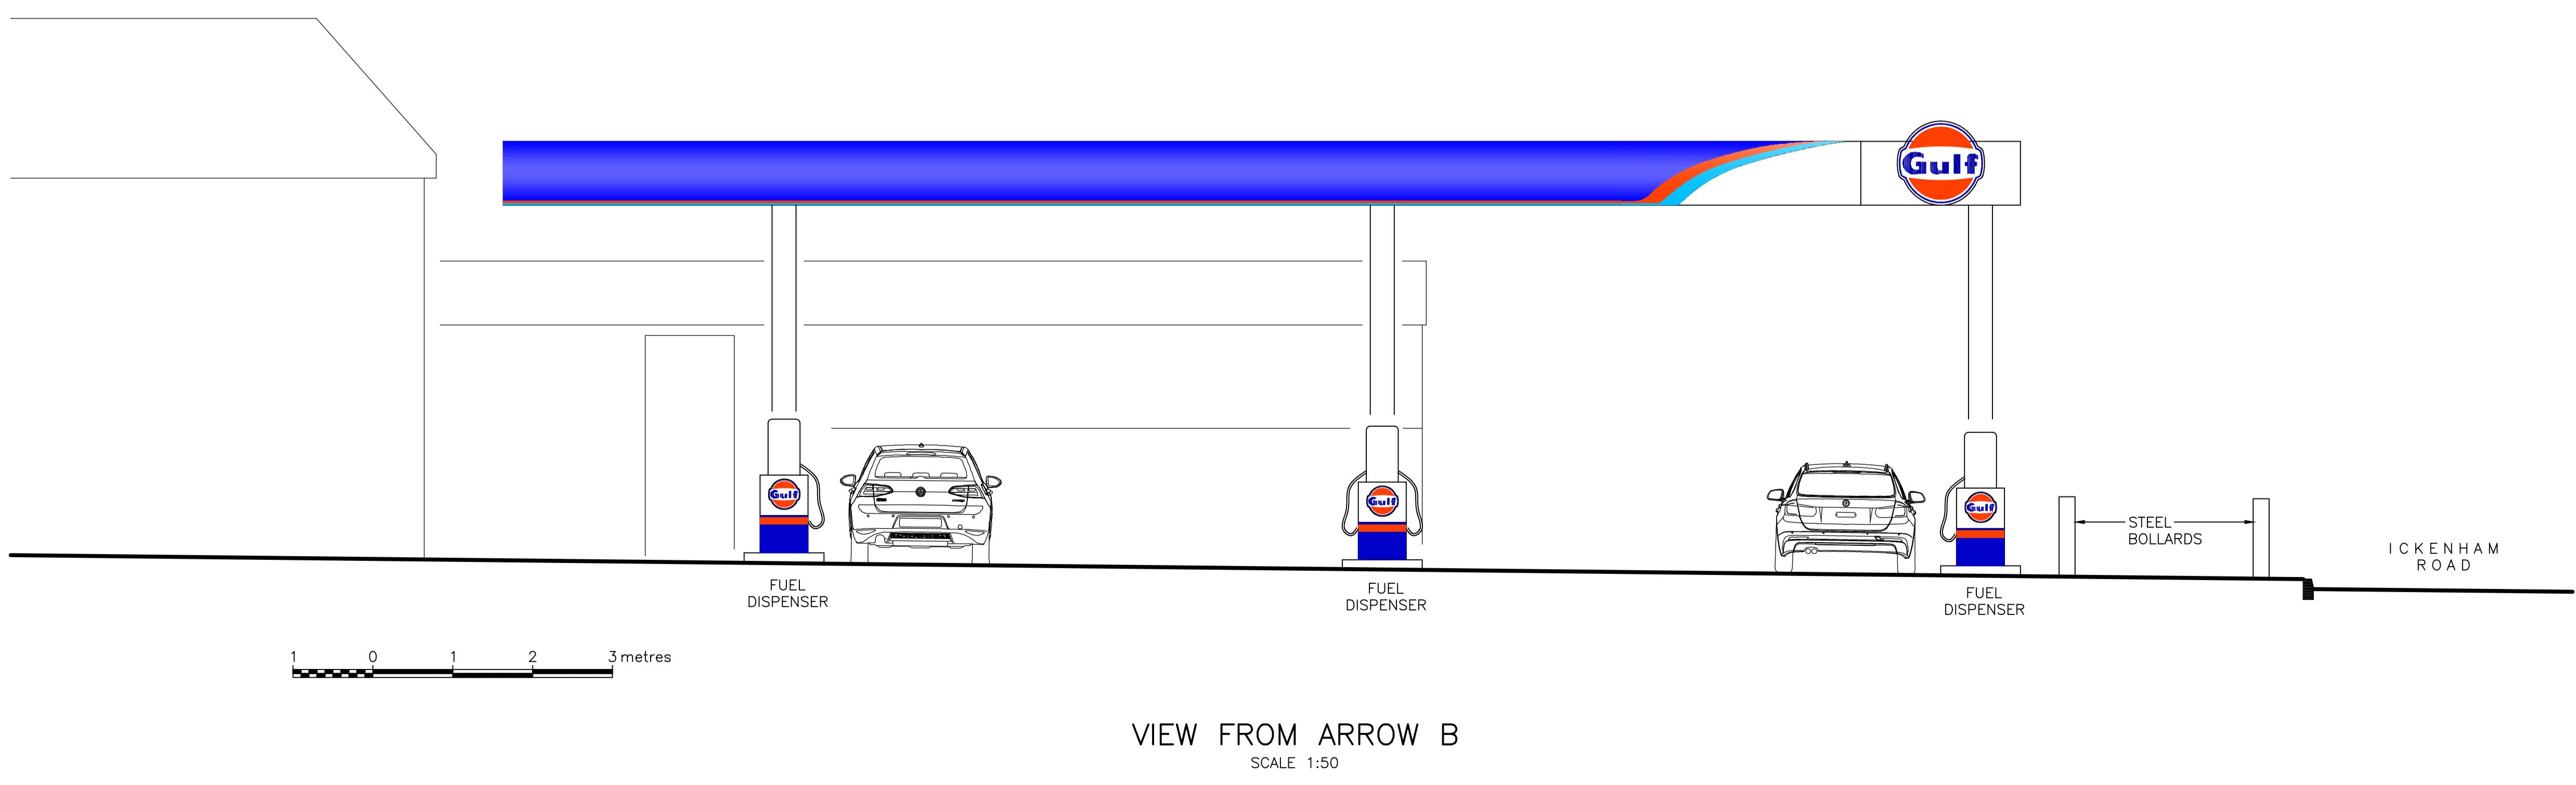

Certas Energy UK Ltd 1st Floor Allday House Warrington Road Birchwood Cheshire WA3 6GR
THIS DRAWING IS CONFIDENTIAL AND THE INFORMATION CONTAINED HEREIN IS A CONFIDENTIAL DISCLOSURE. IT IS SHOWN ON THE UNDERSTANDING THAT IT IS NOT TO BE REVEALED TO OTHERS OR USED FOR ANY OTHER PURPOSE WITHOUT THE WRITTEN CONSENT OF TRIDENT ENGINEERING CONSULTANTS / CERTAS ENERGY LTD.
trident engineering consultants
Consulting Engineers • Design & Project Management • Quantity Surveyors Cost Control & Analysis
GATEHOUSE OFFICES, WESTWAY, PORTERFIELD ROAD, RENFREW, PA4 8DJ SCOTLAND Telephone: +44 (0) 141 561 2202 • Fax: +44 (0) 141 561 2259 • E-mail: info@tridenteng.net www.tridenteng.net
Site: ICKENHAM – WEST RUISLIP SERVICE STATION
Title: ELEVATIONS ON CANOPY
Dwg By: CH Checked: YF Approved: SM Date: FEB 25 Date: FEB 25 Date: FEB 25
Scale: Drawing No: AS SHOWN @ A1 7643-002 Rev: A