

2mm Aluminium panels
PC All parts GLOSS Blue RAL 5002

Vinyl decorated

White elements to have white vinyl over blue PC

Vinyl to finish at the bottom corner of the 800mm face

Gulf std. Blue

Gulf std. Orange

All fully printed on T2 3D spec.

Gulf New Light Blue – Macal Sky Blue 9839-10 (RAL5012)



External
Corners

Cannock stock

Qty: 4

8 x Std. clips

1 x Friction clip

Visive special 2880mm orange LED line to waves

Used 2800mm




Internal
Corners

Visive delivery pack

Qty: 34m

Visive orange LED line to ABCDE

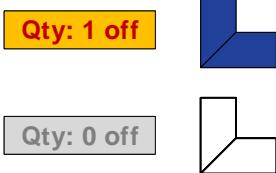

Internal
Corners


See signage layout drawing for PSU
allocation and suggested positions

240

24m max. on each output

96

19m total in any configuration
across the two outputs

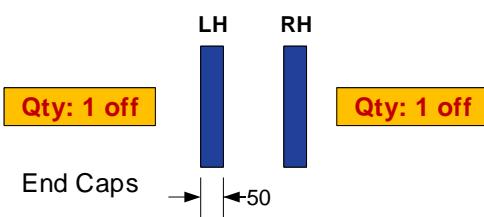

Illuminance levels will be 500 cd/m²
Hours of use will be 24/7



Ickenham



T2 Canopy Signage