


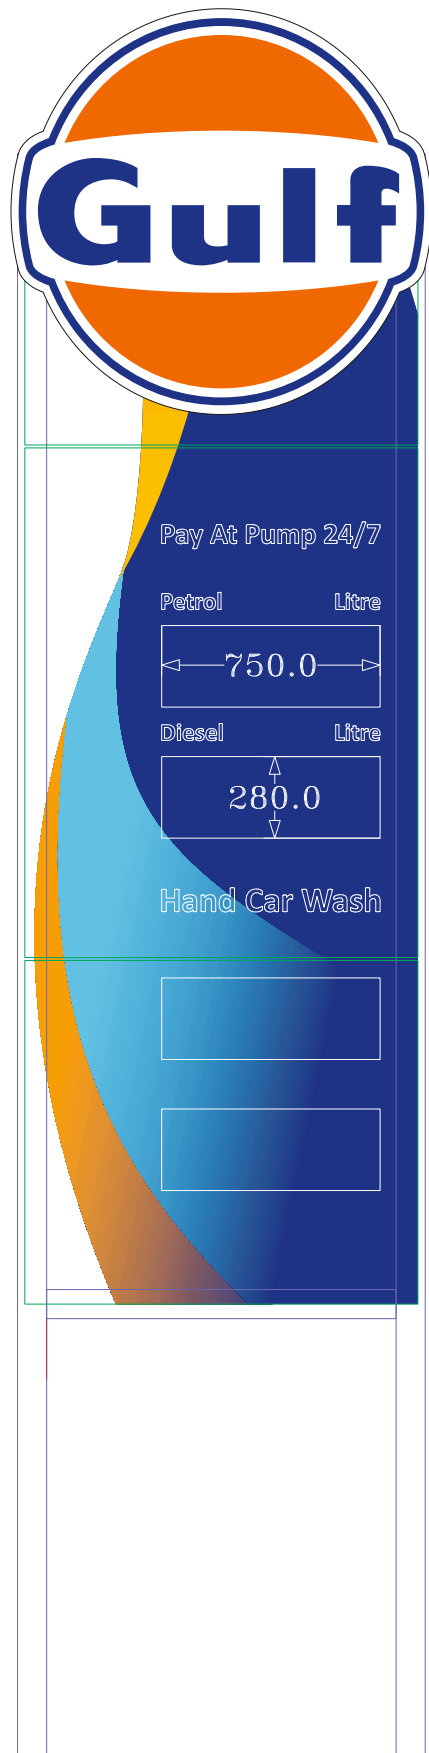
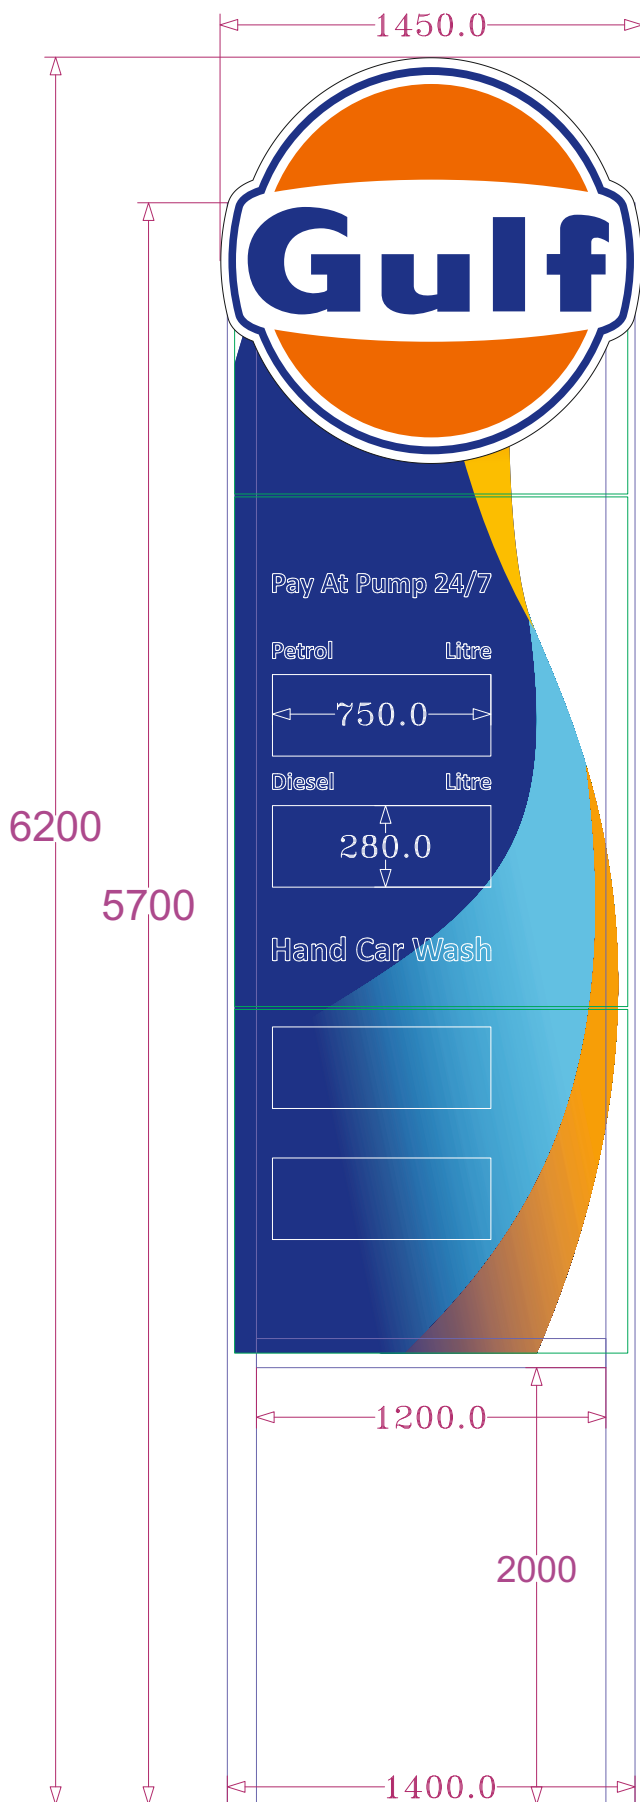


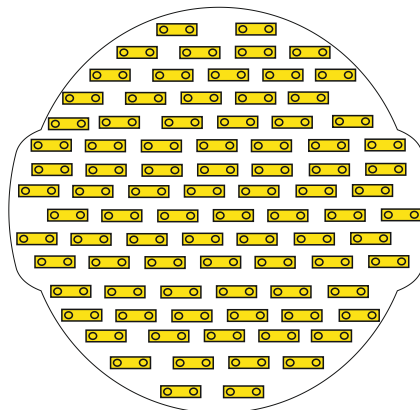

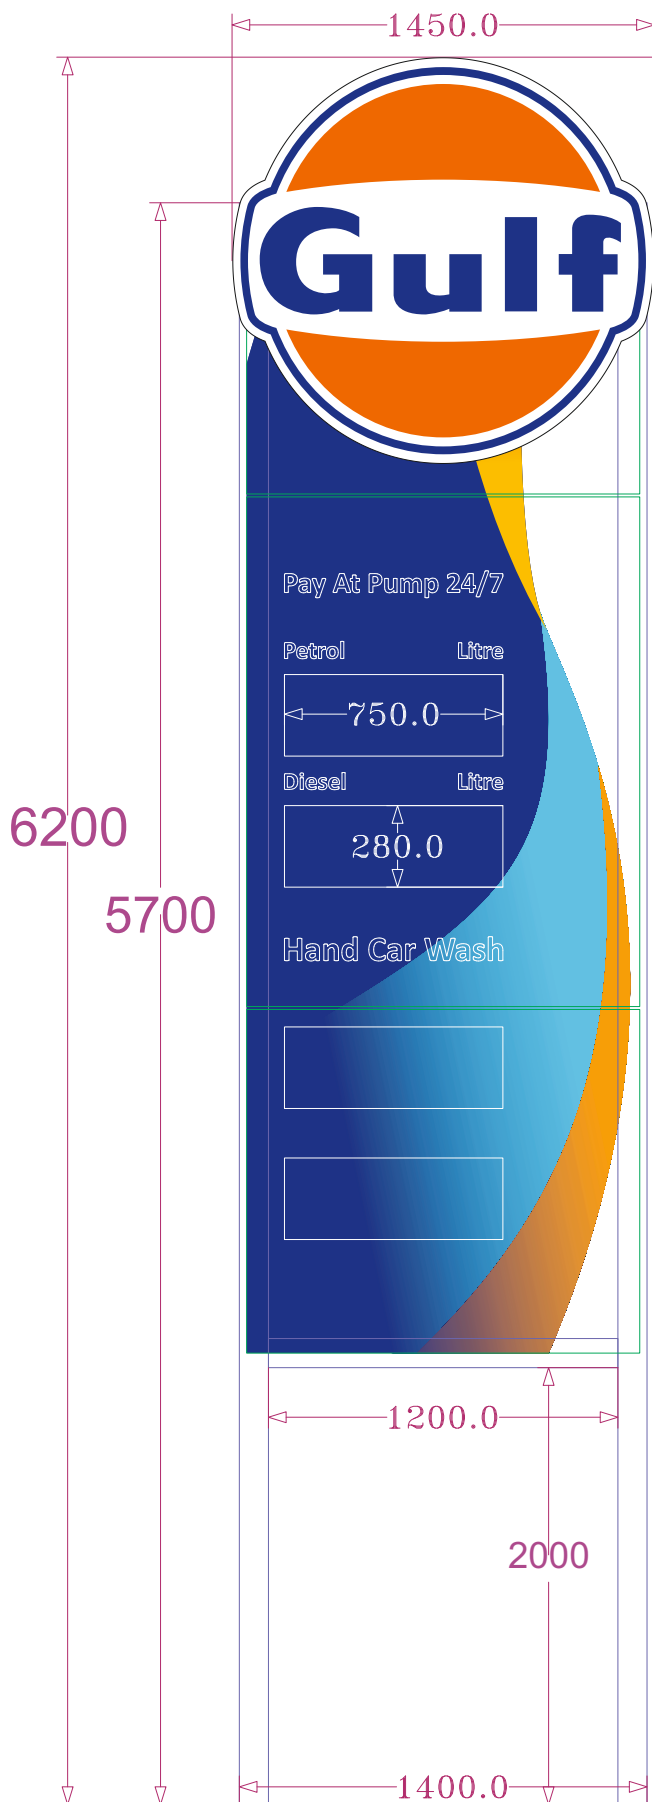


Sloan LED modules x 79
6500k 1w/12v

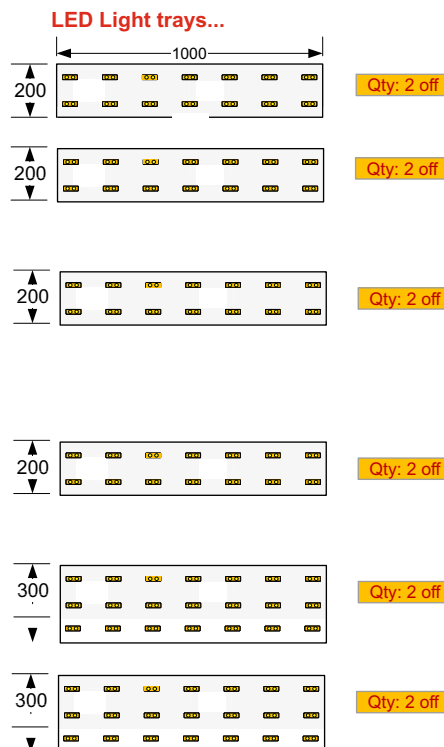

Qty: 4 off

Bever Red LED pricelines
796mm x 274mm

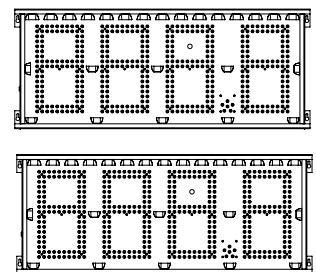

Sloan VL4 std. white 6500k
110 x 1w/12v (max. spacing 215mm)

PSU...
2 x 100w/12v Each to power one side of the sign