


NOTE:
 1. Do not scale from these drawings, use dimensions only.
 2. Contractors are to check all dimensions prior to commencement on site and notify the architect of any errors, omissions, or discrepancies.
 3. Unless otherwise agreed in writing, all rights to use this document are subject to payment in full of all charges. This document may only be used for the express purpose, project and client for which it has been granted and delivered, as notified in writing by Hut and Castle Architects Ltd. This document may not be otherwise used or copied.

Scale Bar

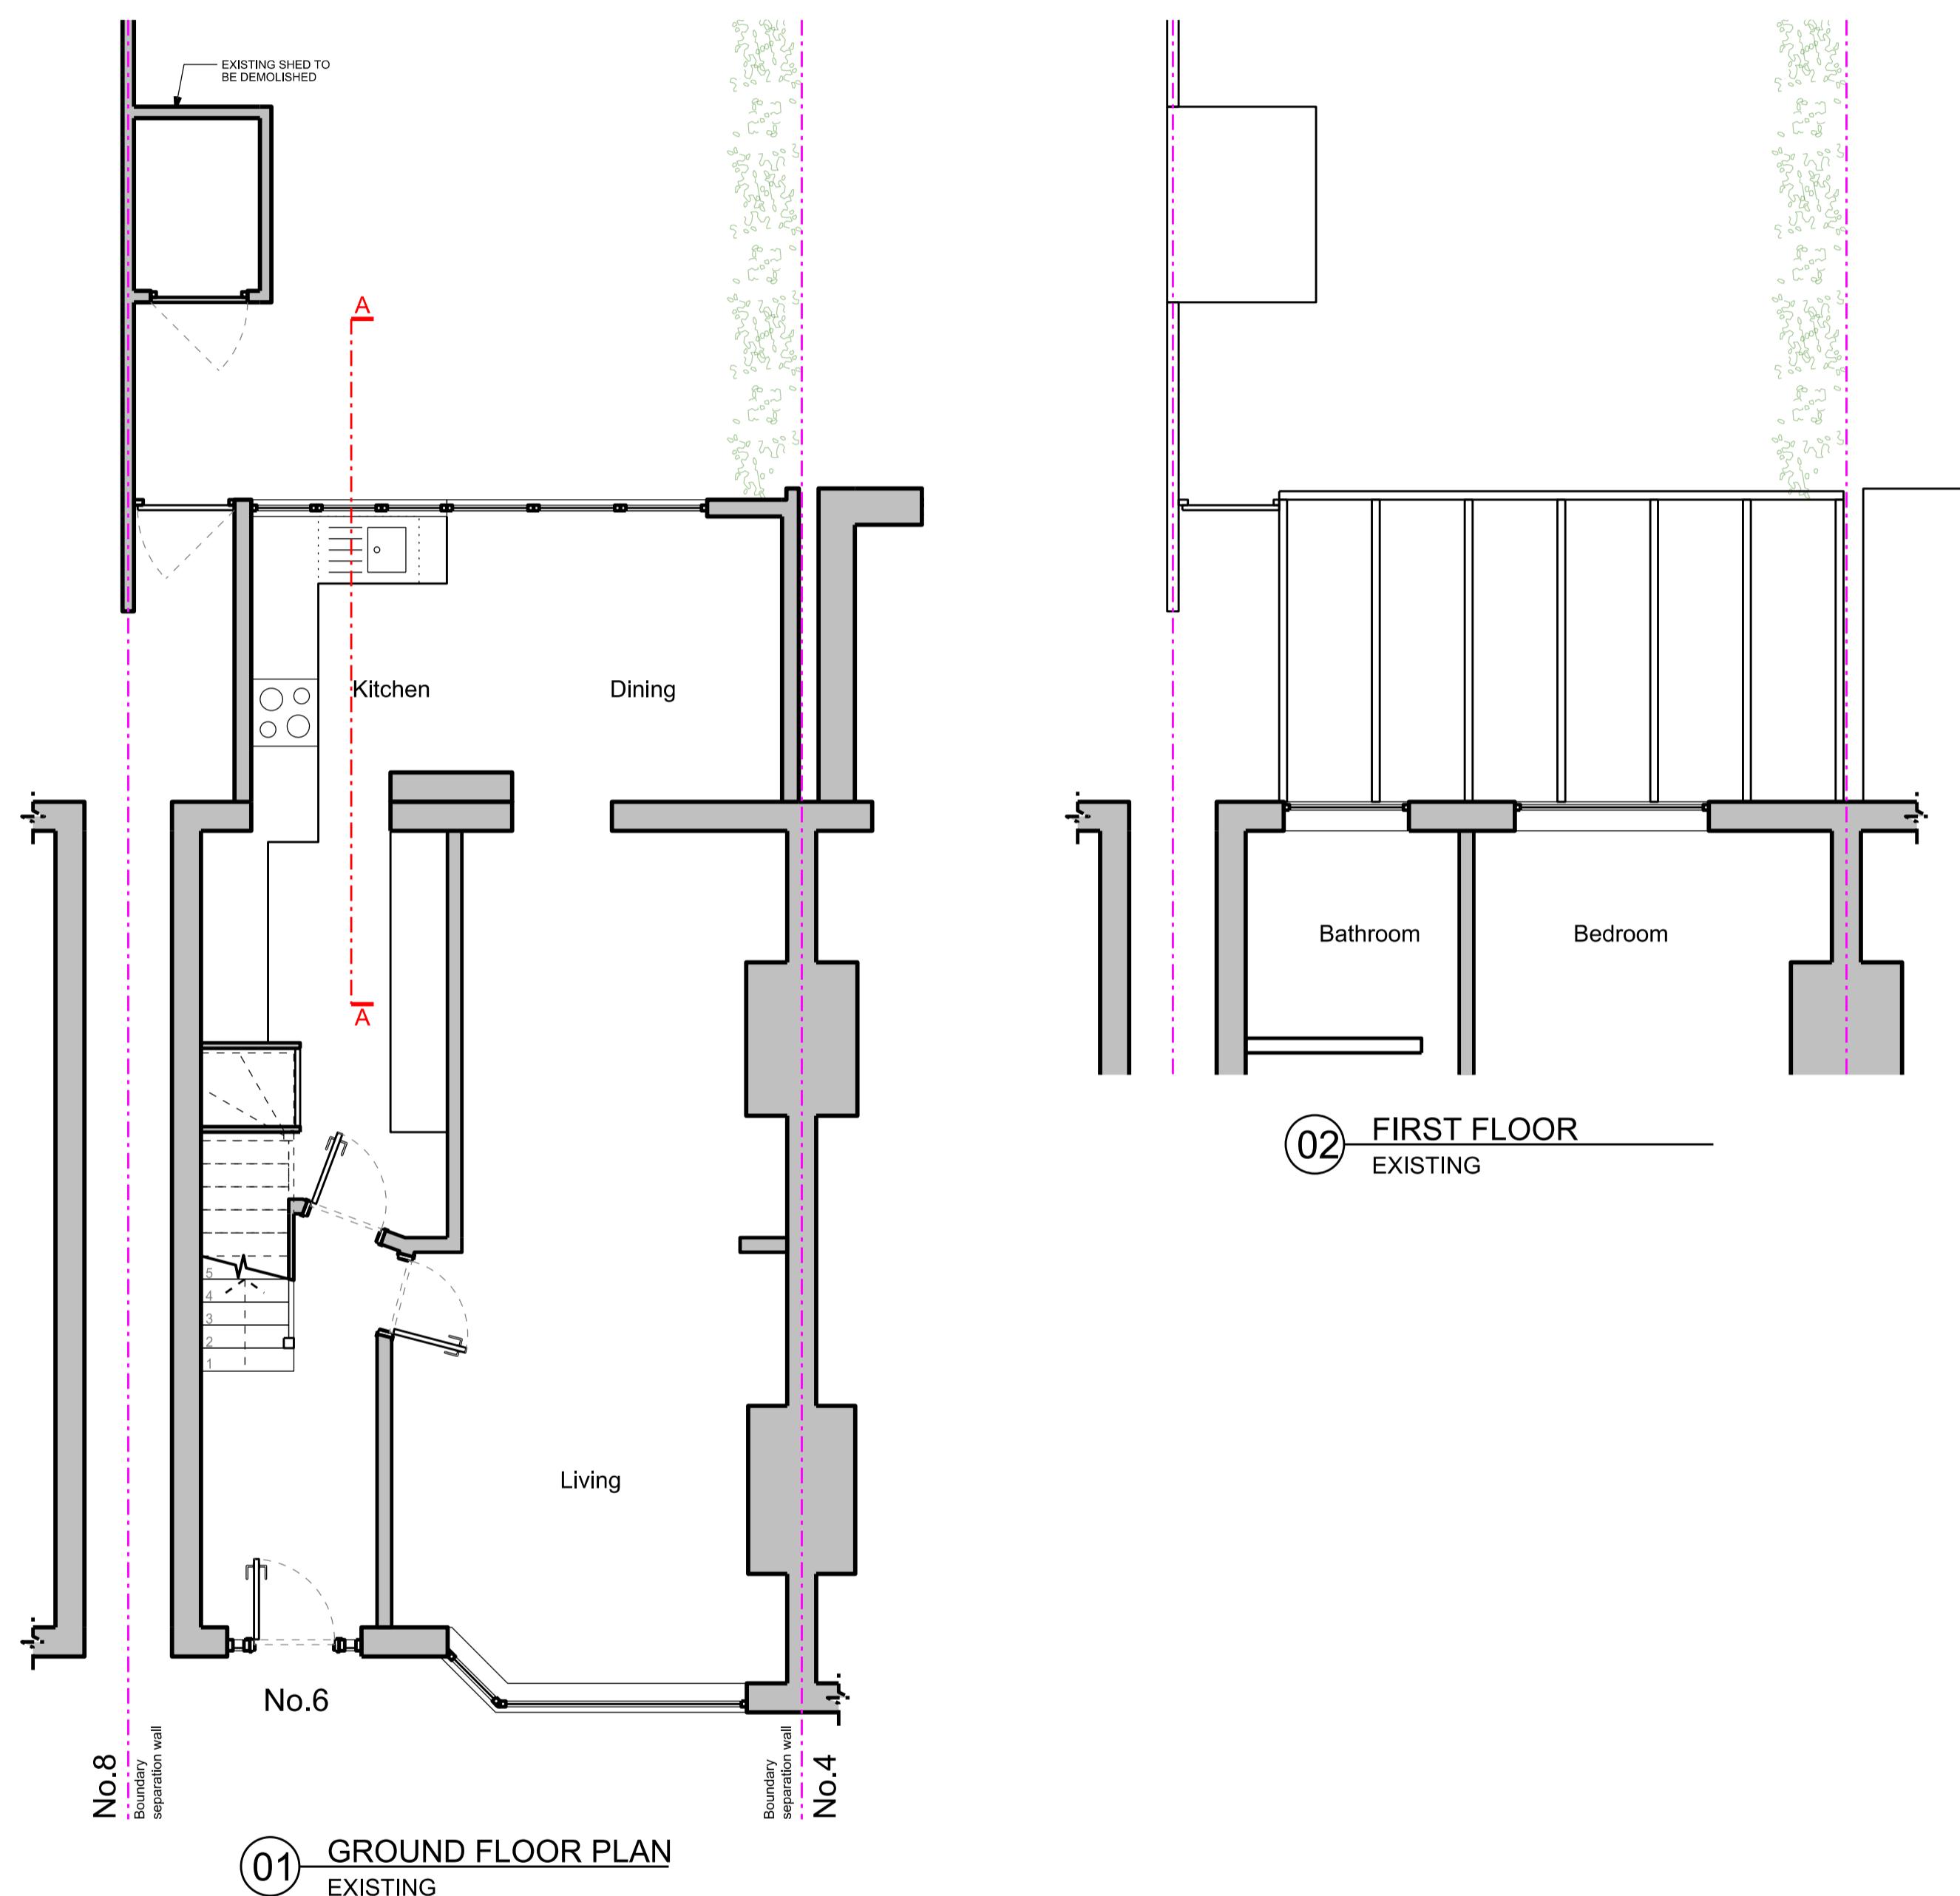

Rev Description Date Checked
 Status
 FOR PLANNING
 Client
 Eamonn Colleran
 Address
 6 CHURCHILL AVENUE
 UB10 0EB UXBRIDGE
 Project

Drawing
 EXISTING PLANS

Scale Drawn Date Checked
 1:50 @ A1 DC 24.06.2024 DC
 1:100 @ A3

Project no. Drg Revision
 2402 A-10 00

Architect
 Hut and Castle Architects Ltd
 T 07891574543
 hutandcastle@gmail.com
 HUT AND CASTLE