



Existing Front Elevation

1 : 100




Existing Side 1 Elevation

1 : 100




Existing Rear Elevation

1 : 100

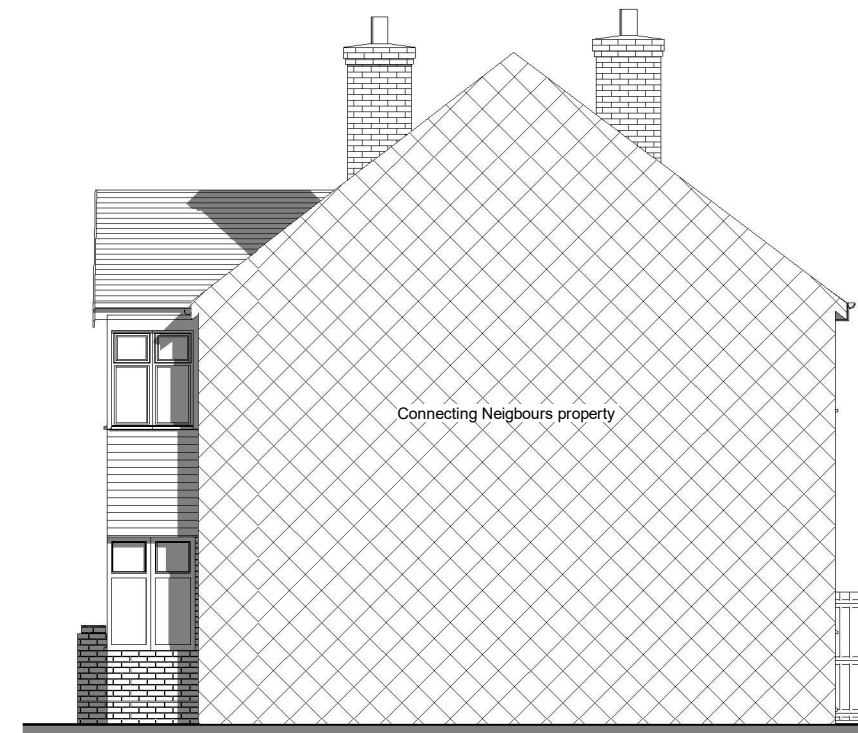

Existing Side 2 Elevation

1 : 100

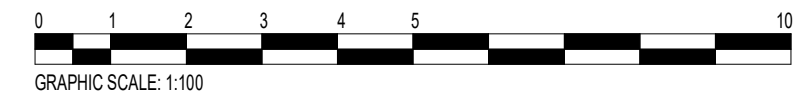

40 Thurlstone Road, Ruislip

Existing Elevations

Scale @ A3

1 : 100

Date

11.01.2020

Drawn by

D.Owolana

Drawing number

FLU.1393.03

Rev

No.	Description	Date