



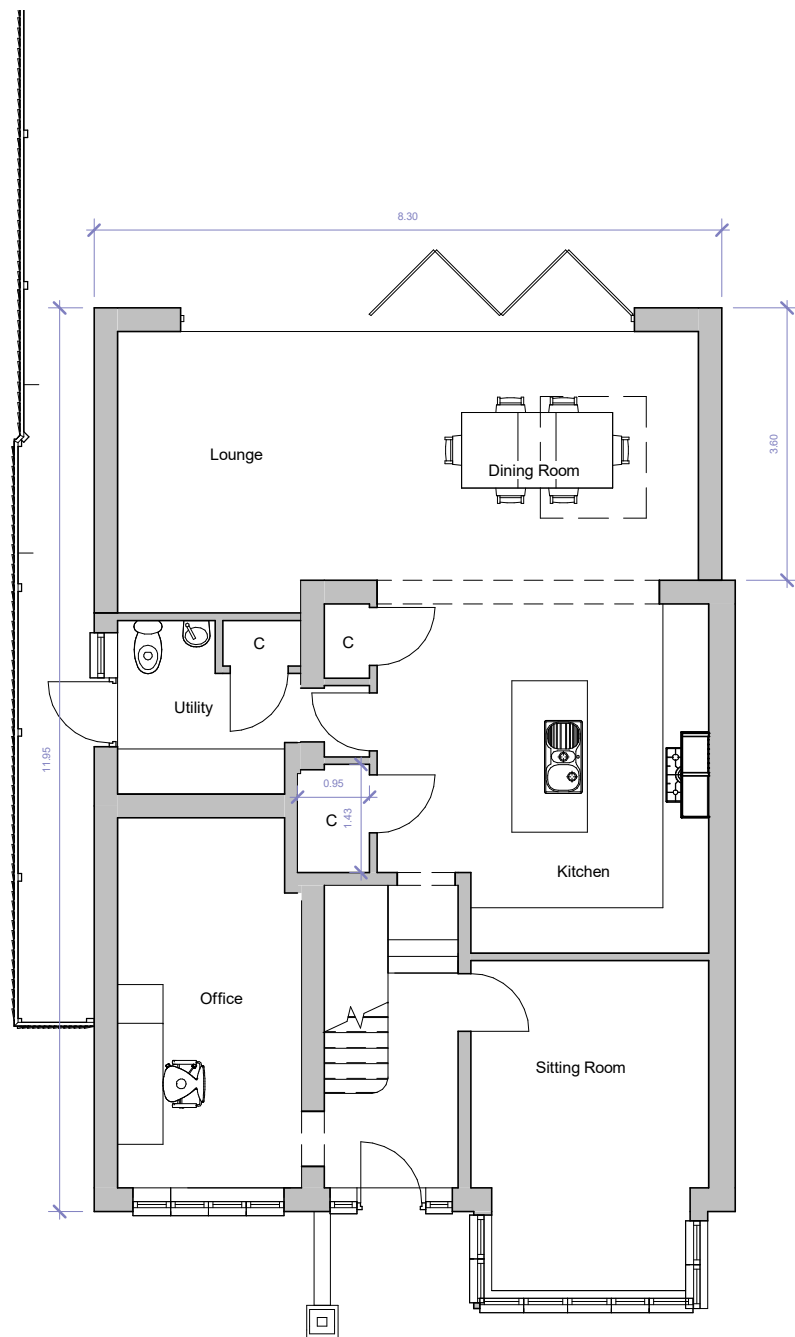

Ground floor
1 : 100

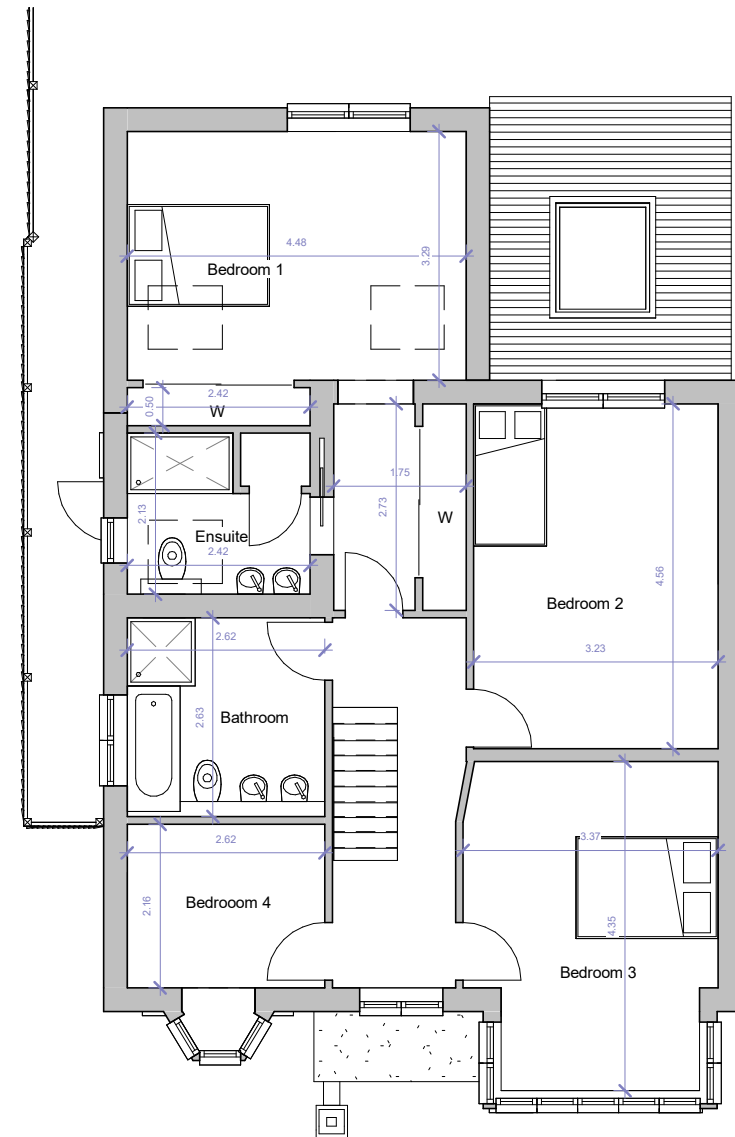

First floor
1 : 100



FLUENT
ARCHITECTURAL DESIGN SERVICES
TEL: 0800 043 8838
E-MAIL: INFO@FLUENT-ADS.CO.UK
WEB: FLUENT-ADS.CO.UK

40 Thurlstone Road, Ruislip

Proposed Floor Plans

Scale @ A3

1 : 100

Date

08.01.2020

Drawn by

D.Owolana

Drawing number

FLU.1393.05

Rev

G

No.	Description	Date