

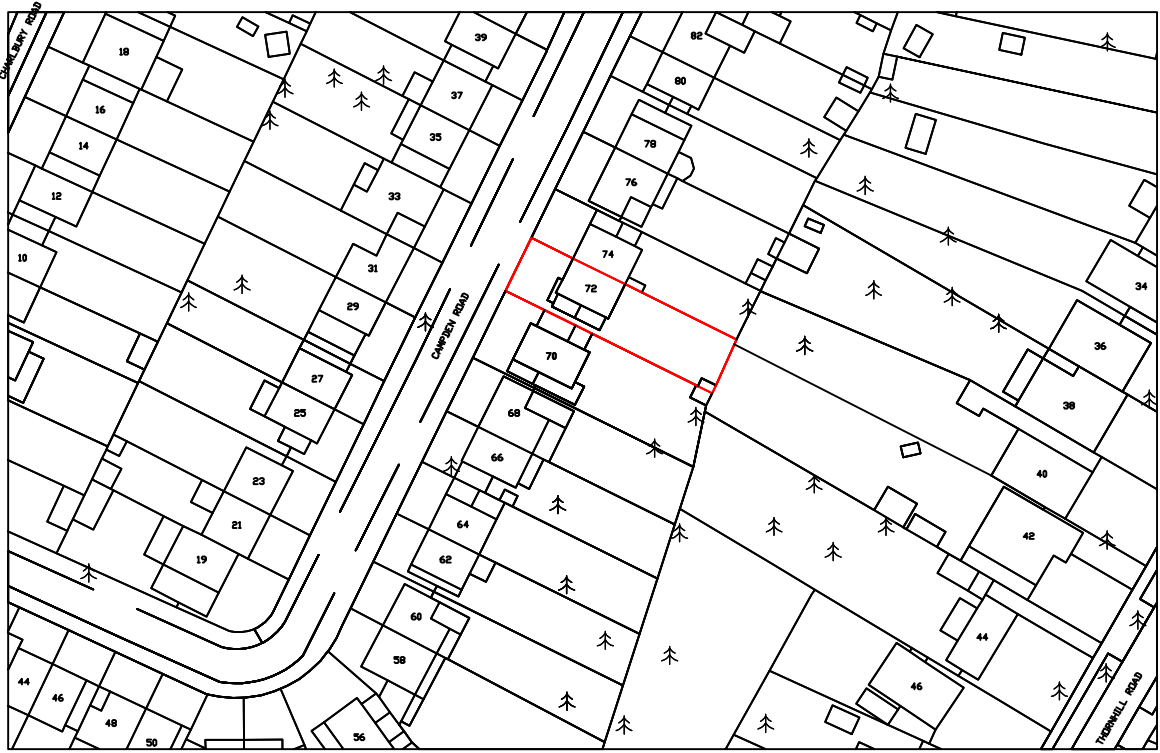


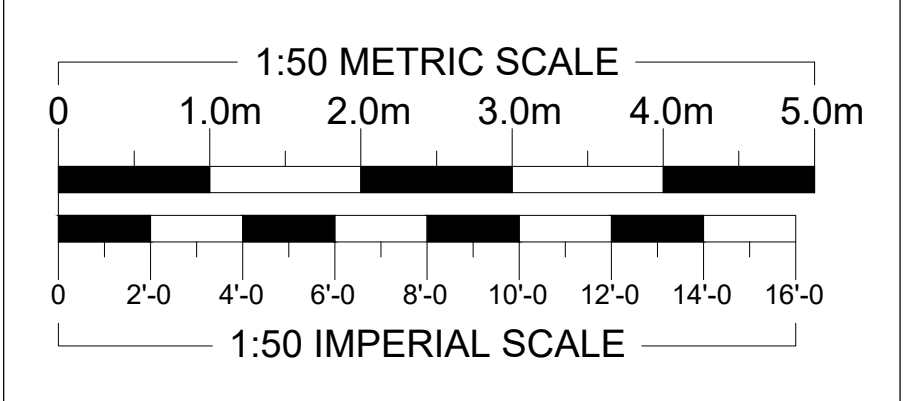

LOCATION PLAN
(1:1250)

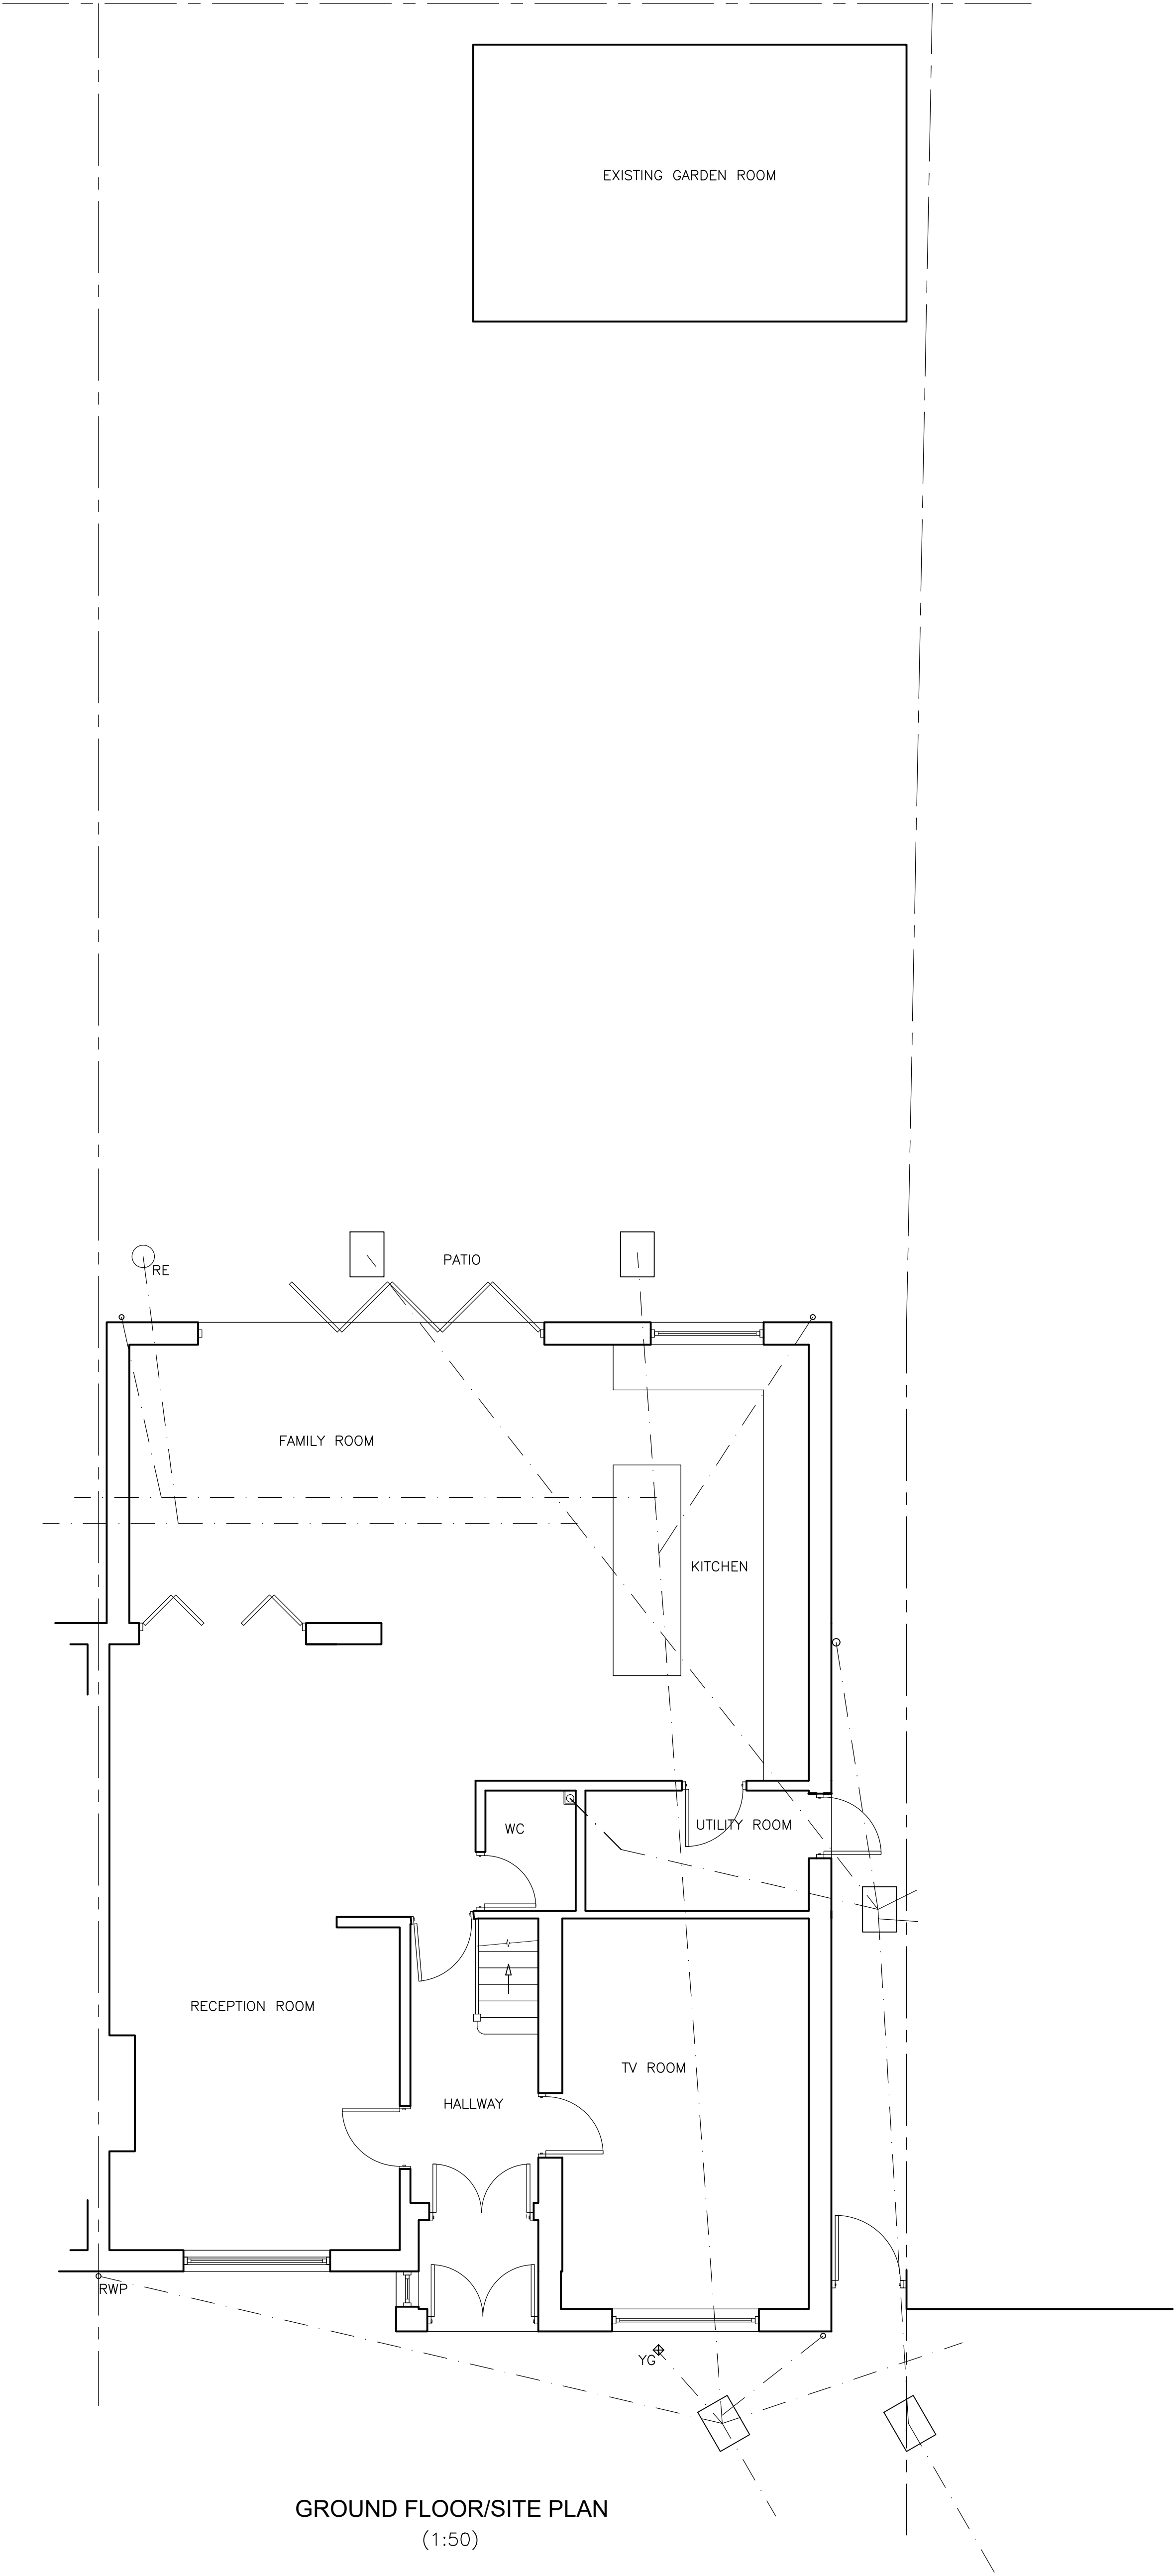

REVISIONS		DATE
ARTHUR J. FERRYMAN & ASSOCIATES ARCHITECTURAL CONSULTANTS • SURVEYORS 128 HIGH STREET • BUSHEY • HERTS • WD23 3DE Tel: 020 8950 0508 Email: office@ajferryman.co.uk		
TITLE		
AS EXISTING		
ADDRESS		
72 Campden Road Ickenham UB10 8EU		
CLIENT		
Mr & Mrs Dhaliwal		
SCALE	DRAWN	DATE
AS SHOWN @A1	BMc	03/24
DRAWING		REV.
224020/01		