


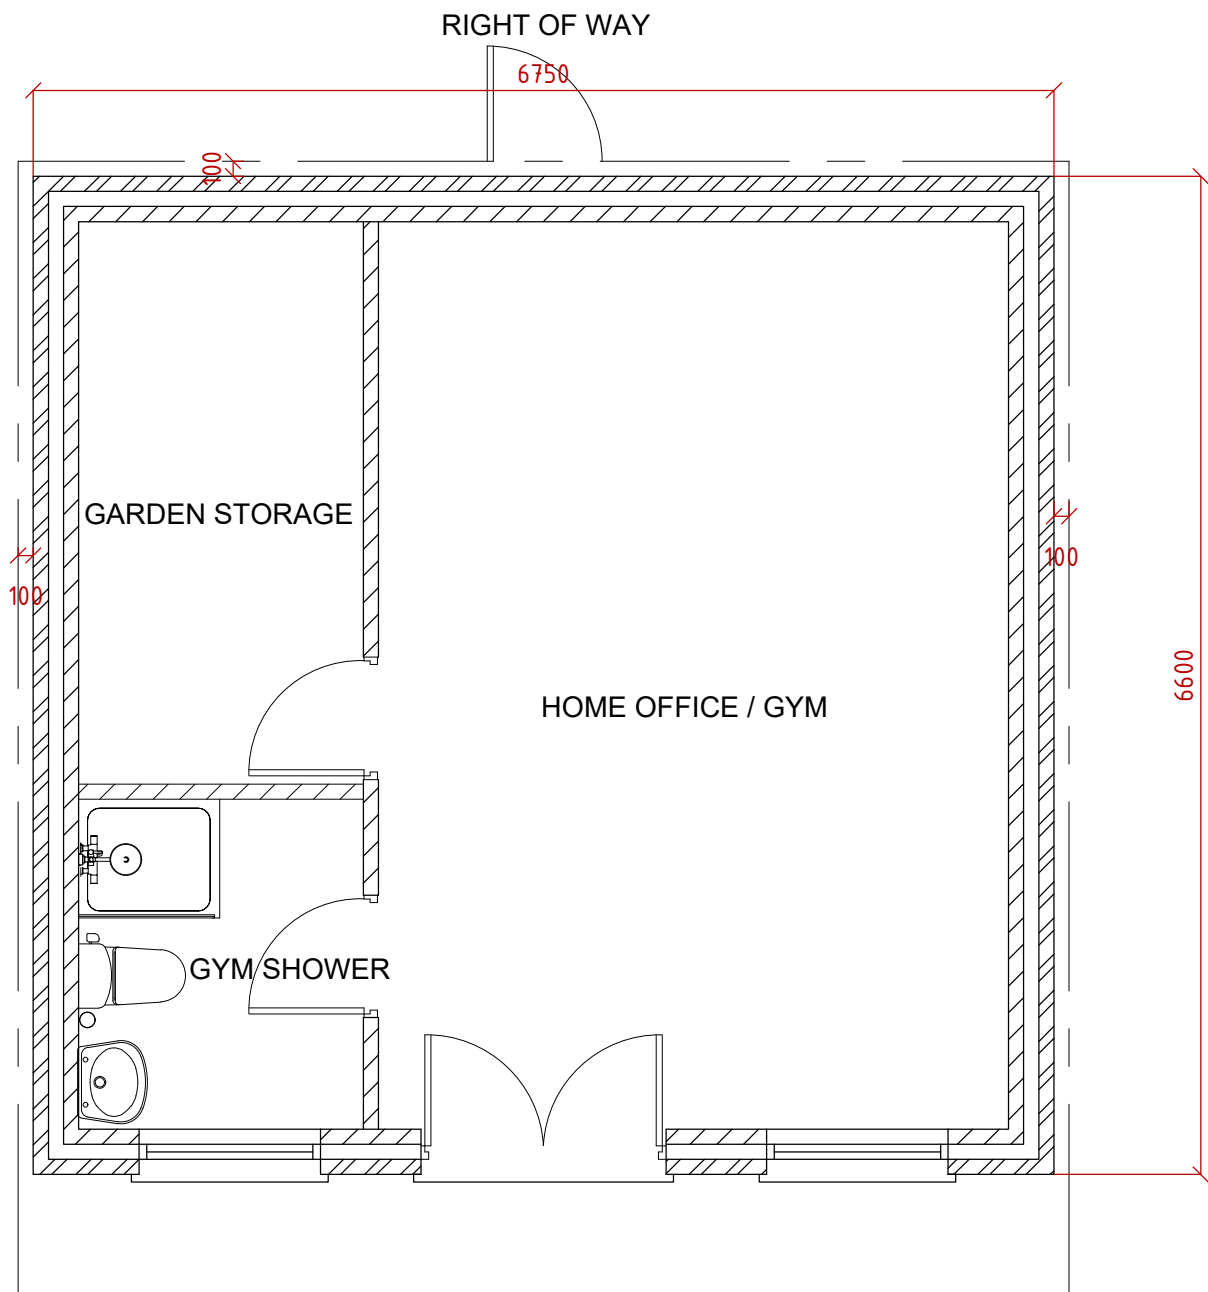

PROPOSED OUTBUILDING : 45m<sup>2</sup>



SCALE - 1 : 100.

1. RENDER / PAINTED TO MATCH MAIN DWELLING.
2. WINDOWS / DOORS IN DOUBLE GLAZED.
3. FLAT ROOF OVER PROPOSED OUTBUILDING.

