



First Floor Plan

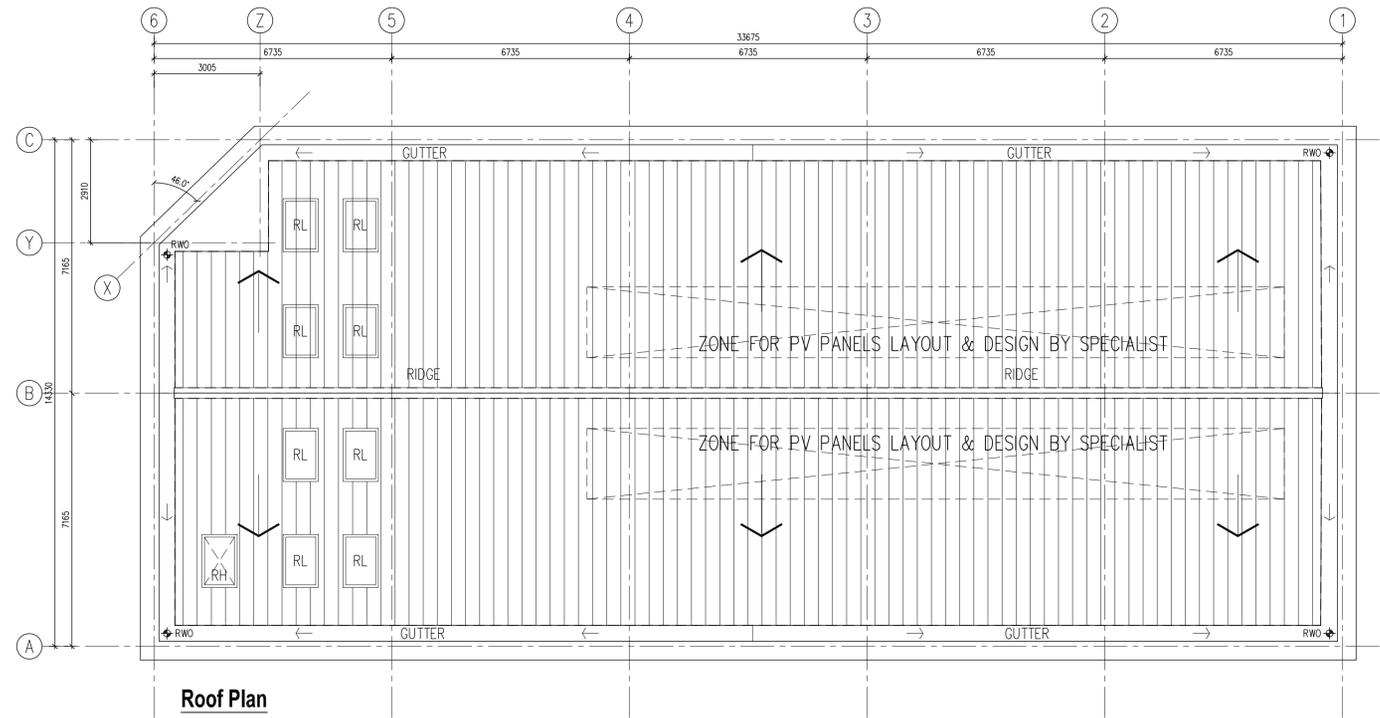

Roof Plan

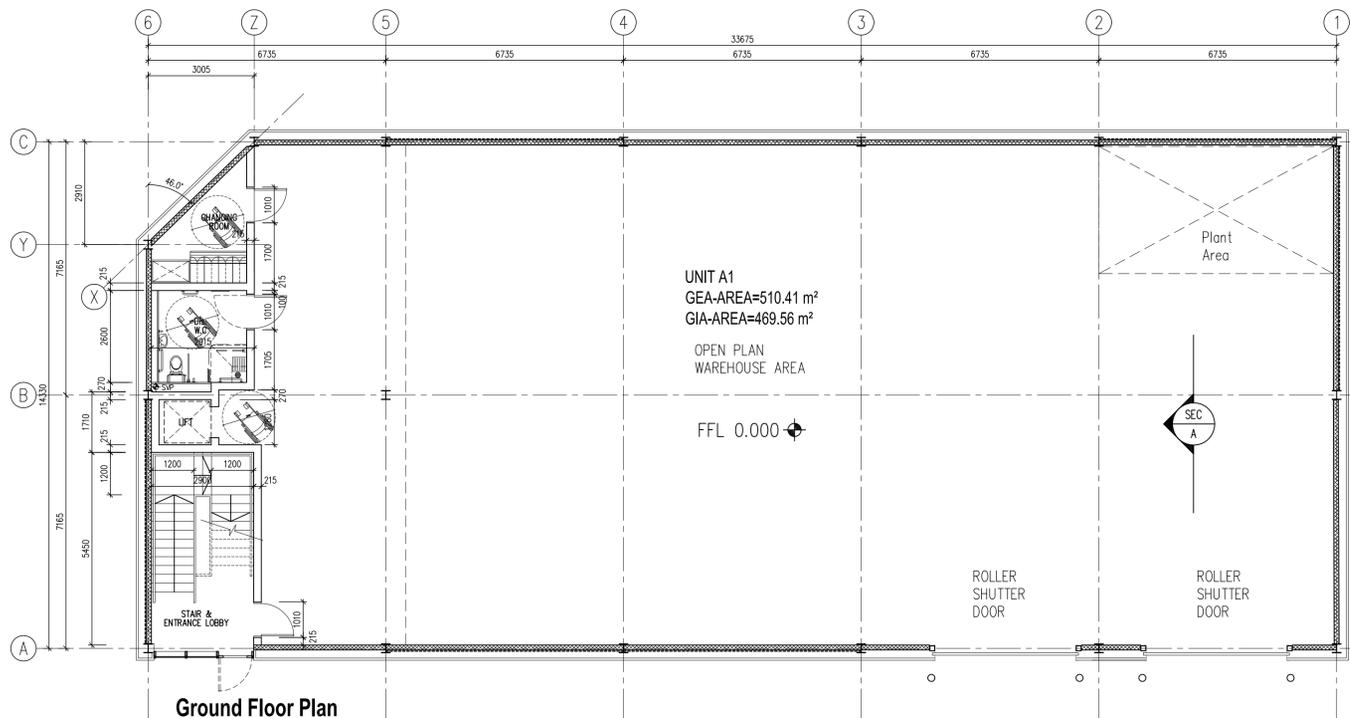

Ground Floor Plan




consultants

notes

Do not scale this drawing
All dimensions to be checked by the Contractor before construction proceeds
This drawing is the copyright of Watkins Gray International LLP and shall not be in any way used or reproduced without their prior written consent

rev	date	by	app.	description
P01	16.12.2025	APB	TE	COMMENTS INCORPORATED
P02	19.01.26	APB	TE	COMMENTS INCORPORATED
P03	22.01.26	APB	TE	COMMENTS INCORPORATED
P04	06.02.26	APB	TE	COMMENTS INCORPORATED

location

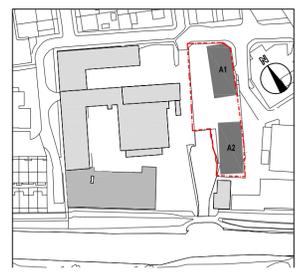

WG I Architects
Watkins Gray International LLP
Three Tuns House, 109 Borough High Street
LONDON, SE1 1NL
mail@wgi.co.uk

Project Title
**CRAUFURD INDUSTRIAL ESTATE
SILVERDALE ROAD, HAYES, MIDDLESEX**

Drawing Title
**PLANNING
PROPOSED UNIT A1 PLANS**

Drawn	Checked by	Scale
APB	TE	1:100@A1
Level	Plan	Date
-	-	26.11.25
Project No.	Drawing No.	Revision
122016	P100	P04