



West Elevation

5


ENTRANCE

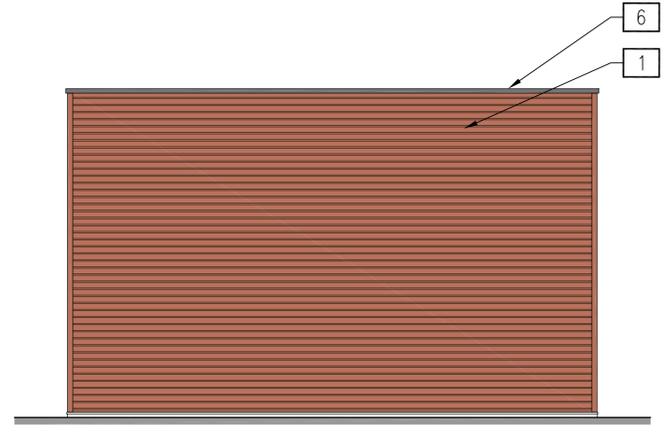

South Elevation

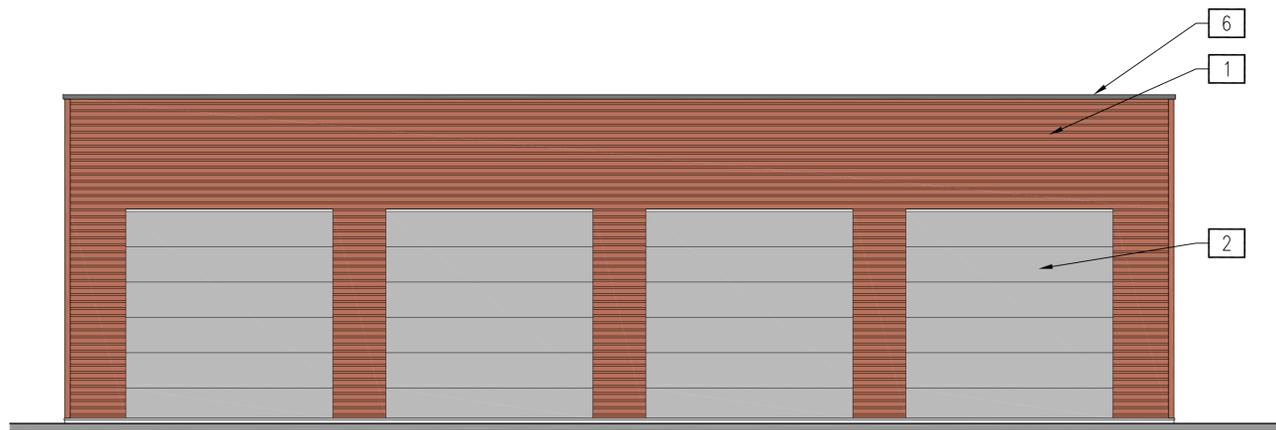

East Elevation

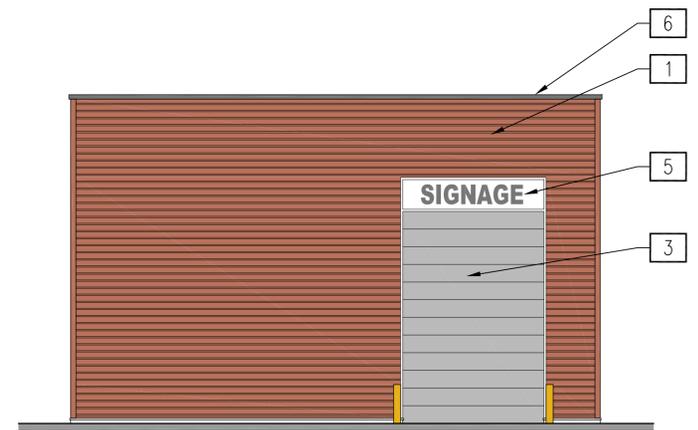

North Elevation

ROLLER SHUTTER DOOR

- Legend**
- 1 Kingspan QuadCore Curved Panel
Colour : Copper Beech RAL 040 40 04 BS 04C39
 - 2 Kingspan QuadCore AWP Supreme Panel Wave Profile
Colour : Pure Grey RAL 000 55 00
 - 3 Insulated Sectional Overhead Door
Colour : RAL 000 55 00 Medium Grey
 - 4 Doors and Windows
Colour : RAL 000 55 00 Medium Grey
 - 5 Signage
Colour : RAL 1003 Signal Yellow
 - 6 Feature preformed aluminium flashing
Colour : RAL 7011 Iron Grey




consultants

notes

Do not scale this drawing
All dimensions to be checked by the Contractor before construction proceeds
This drawing is the copyright of Watkins Gray International LLP and shall not be in any way used or reproduced without their prior written consent

rev	date	by	app.	description
P01	06:02:26	APB	TE	COMMENTS INCORPORATED

location

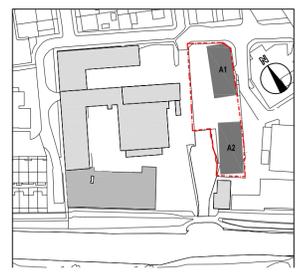

WGI Architects
Watkins Gray International LLP
Three Tuns House, 109 Borough High Street
LONDON, SE1 1NL
www.wgi.co.uk mail@wgi.co.uk

Project Title
CRAUFURD INDUSTRIAL ESTATE
SILVERDALE ROAD, HAYES, MIDDLESEX

Drawing Title
PLANNING
UNIT A2 ELEVATIONS - MATERIALS

Drawn	Checked by	Scale
APB	TE	1:100@A1
Level	Plan	Date
-	-	26:11:25

Project No.	Drawing No.	Revision
122016	P203	P01