


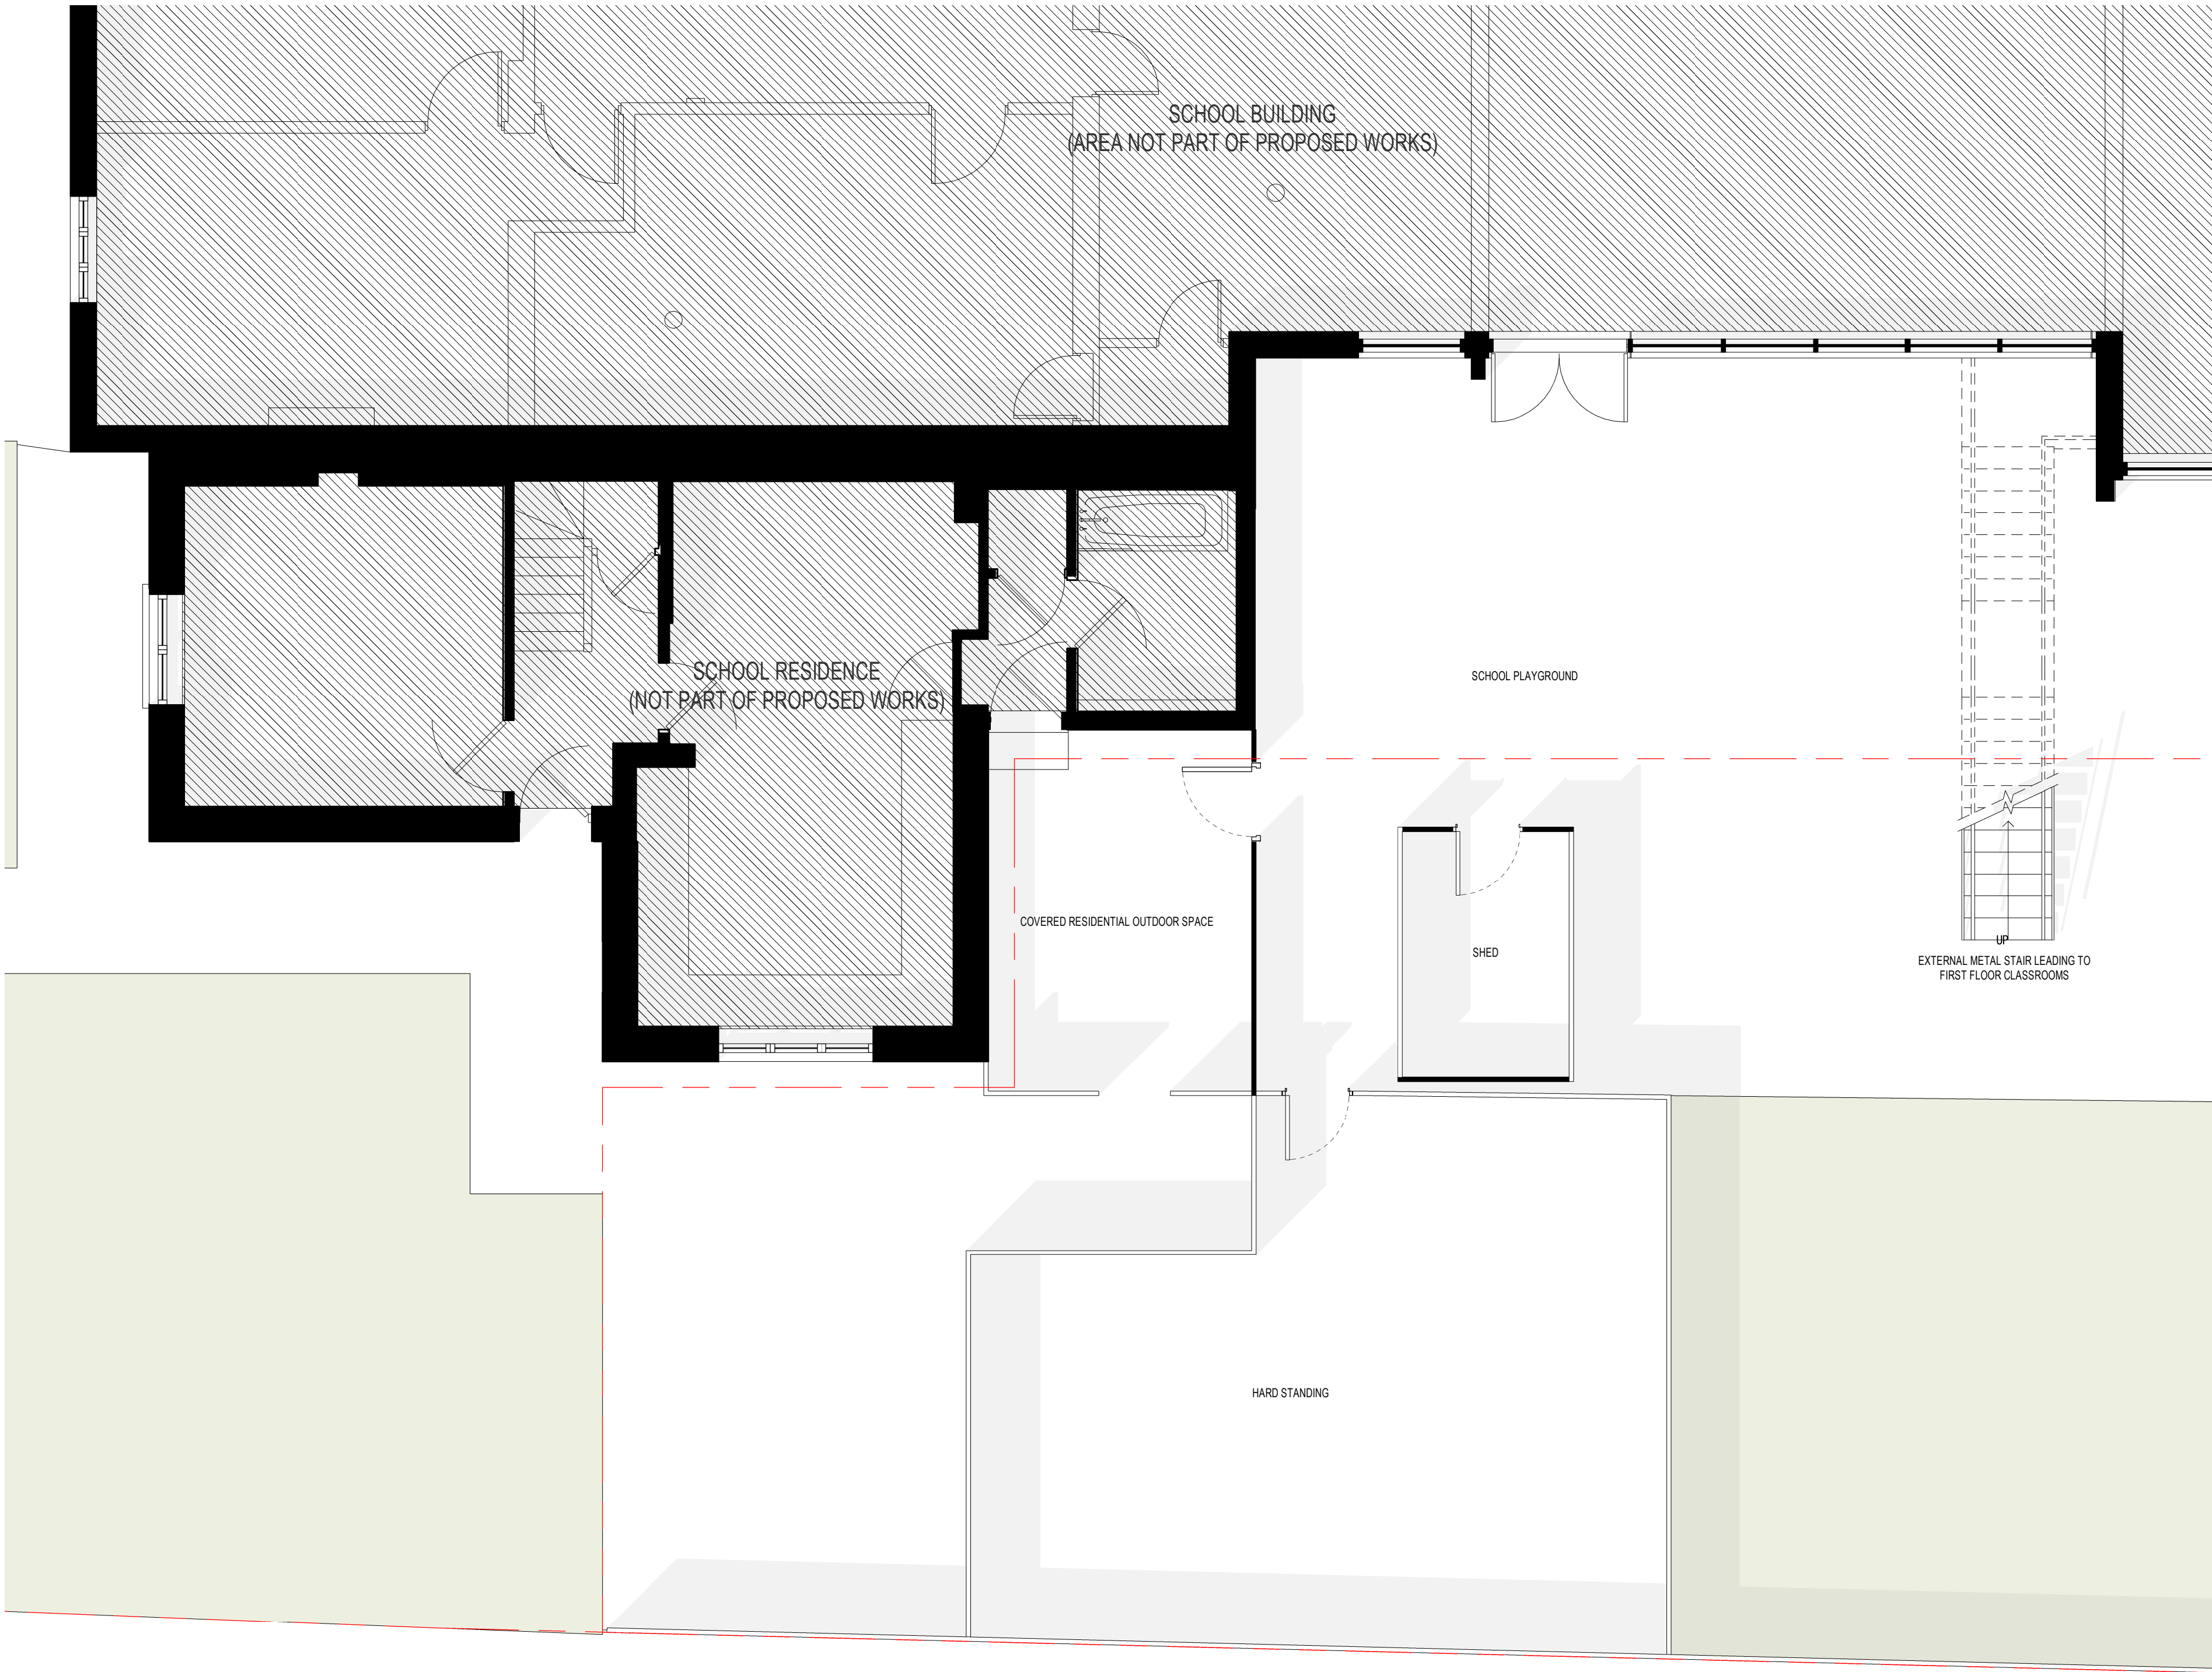

INFORMATION CONTAINED IN THIS DRAWING IS THE SOLE
COPYRIGHT OF METASHAPE ARCHITECTS LTD AND IS
NOT TO BE REPRODUCED WITHOUT PERMISSION

DO NOT SCALE, REFER TO FIGURED DIMENSIONS ONLY

REVISIONS

P0	Planning Issue	26/06/26
1		

METASHAPE
ARCHITECTS

PROJECT
Holy Trinity CofE School
Northwood HA6 2RH

TITLE
Existing Floor Plan

SCALE	DATE
1 : 50 @ A2	May 2026

DRAWN	REVIEWED
DK	IPL

METASHAPE REF	NUMBER	REVISION
2025-032	1001	P01

DOCUMENT PURPOSE
PLANNING

