


REVISIONS

P0 Planning Issue
1

26/06/26

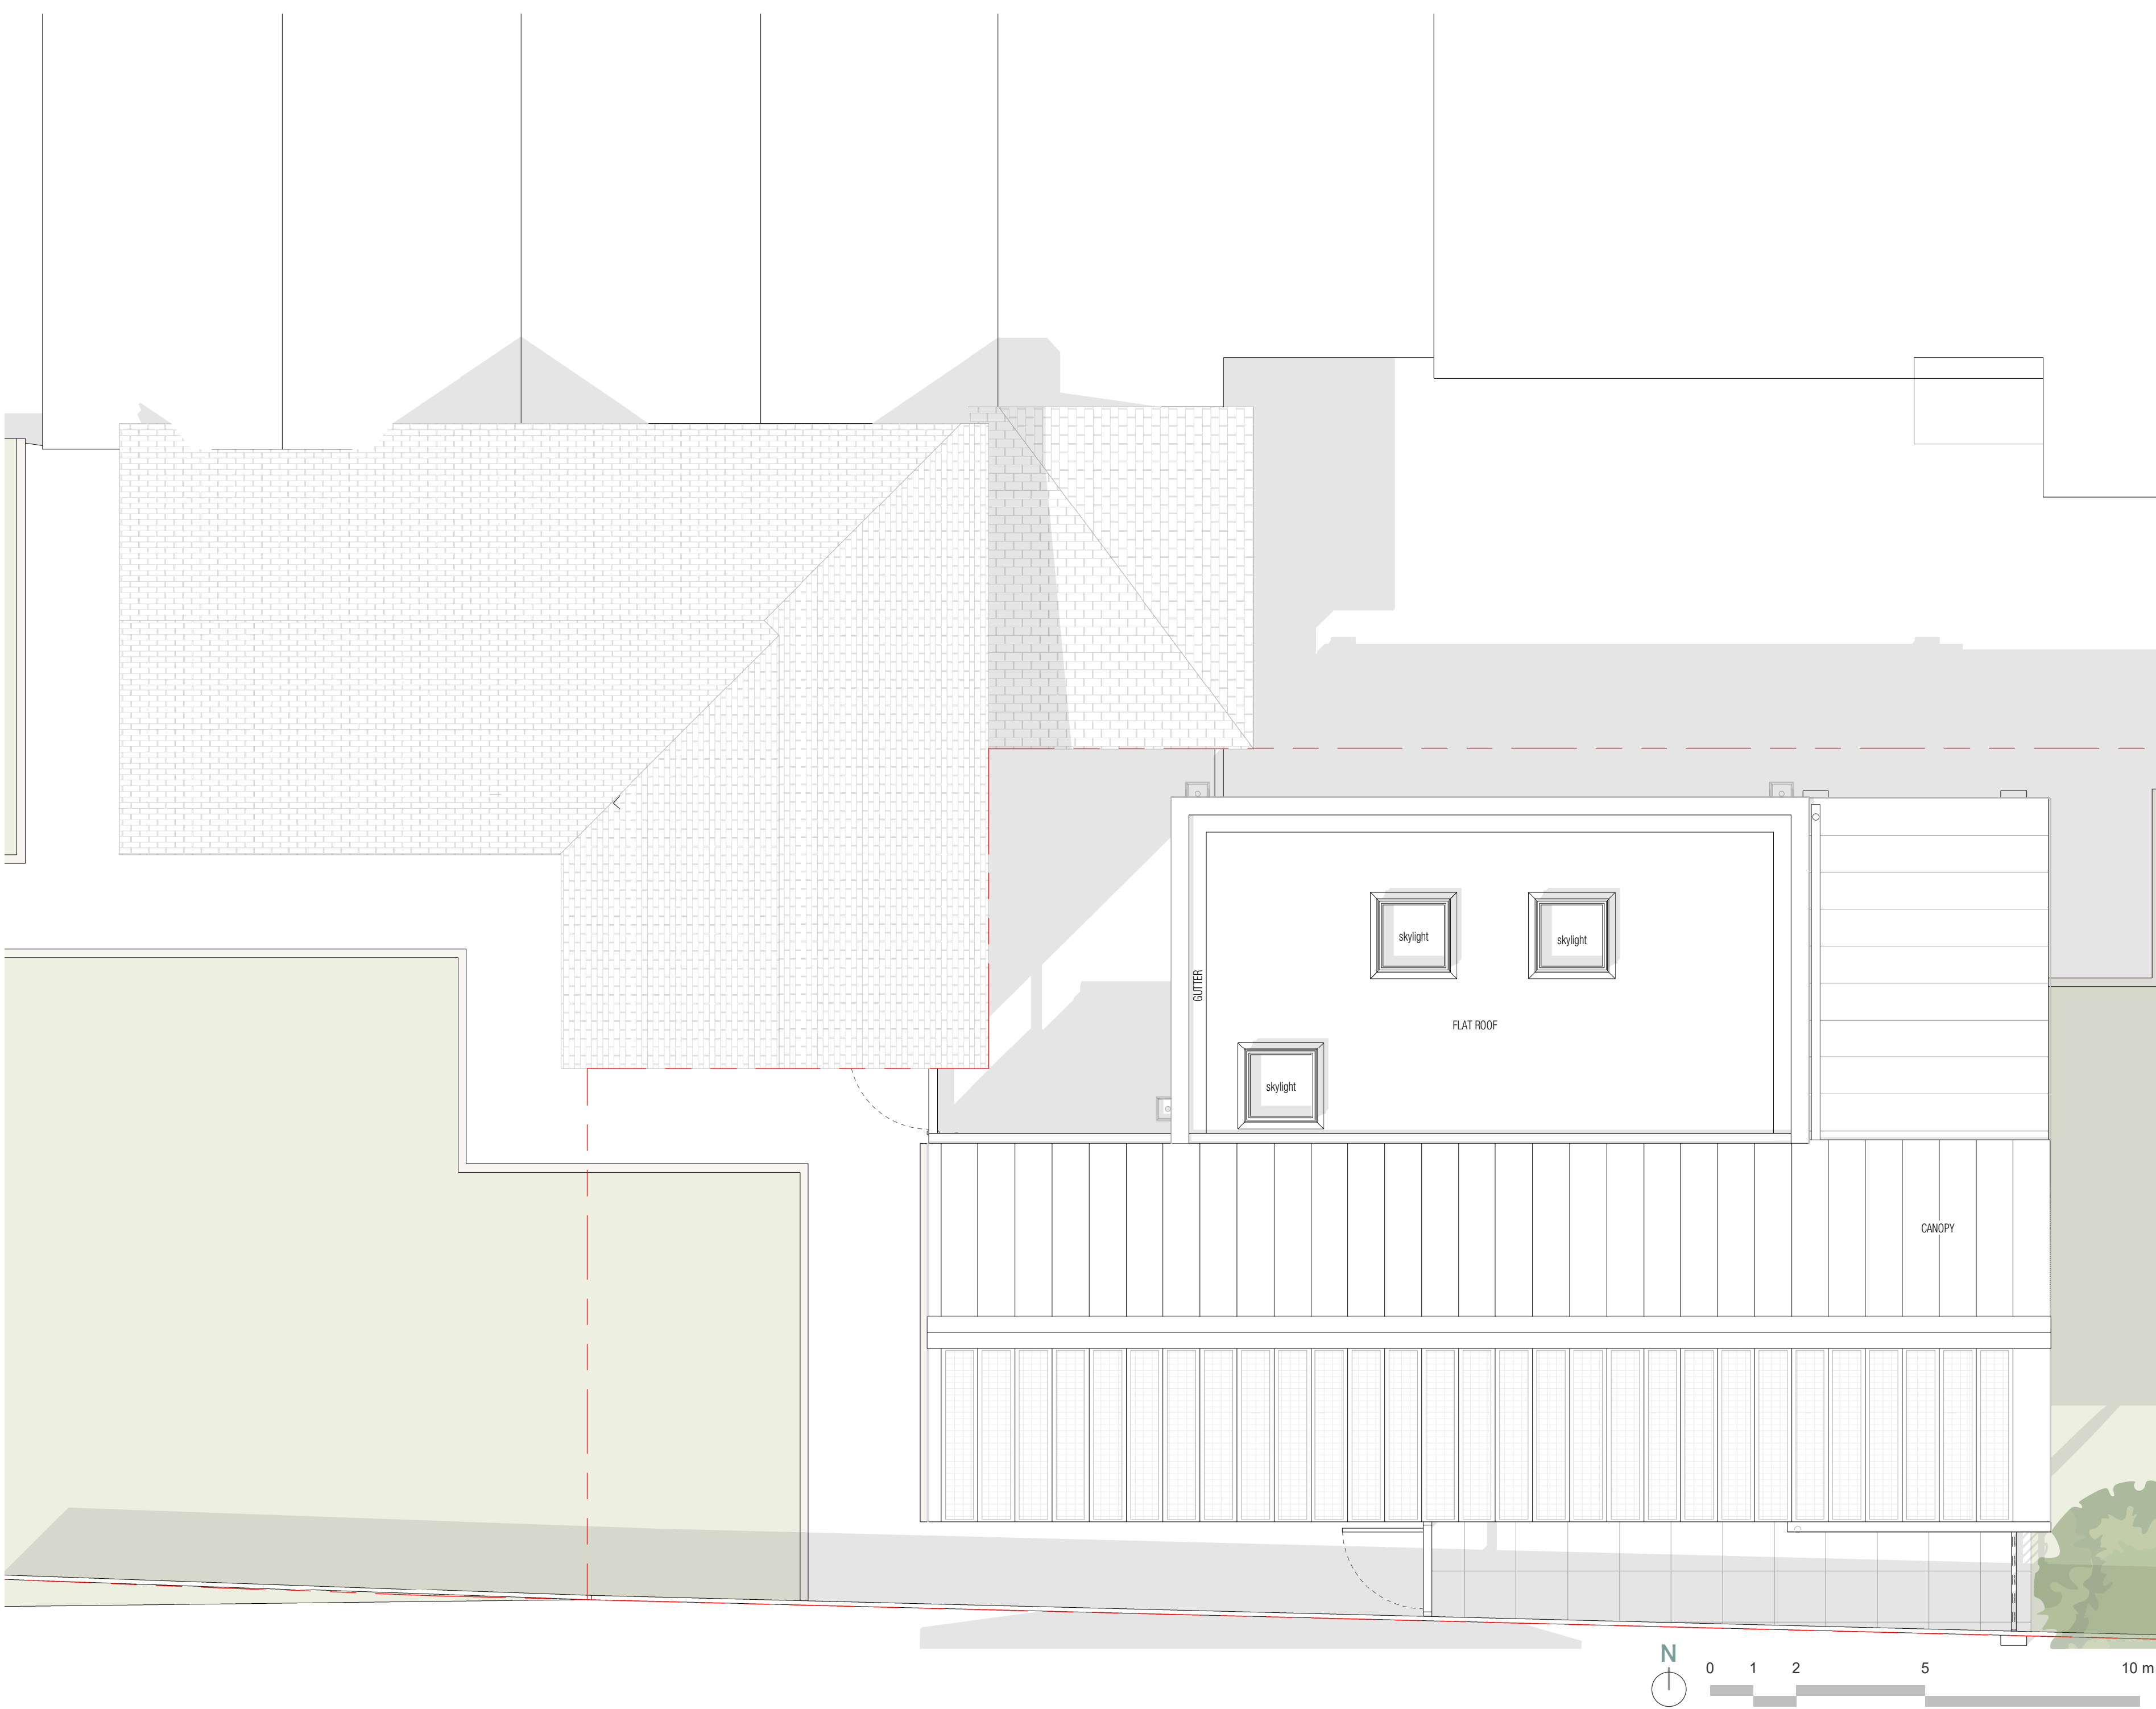

METASHAPE
ARCHITECTS

PROJECT
Holy Trinity CofE School
Northwood HA6 2RH

TITLE
Proposed Roof Plan

SCALE
1 : 50 @ A2

DATE
May 2026

DRAWN
DK

REVIEWED
IPL

METASHAPE REF
2025-032

NUMBER
2002

REVISION
P01

DOCUMENT PURPOSE
PLANNING