


DESCRIPTION:
CONDITION 3
SECTION THROUGH SITE

CLIENT: MR PUREWAL
SITE ADDRESS:
34A VINE LANE
HILLINGDON
UB10 0BA
SCALE: 1:50 @A1
DRAWING NUMBER: CD/ASB/3
DATE: AUG 2022
REVISIONS: 26 OCT 2022

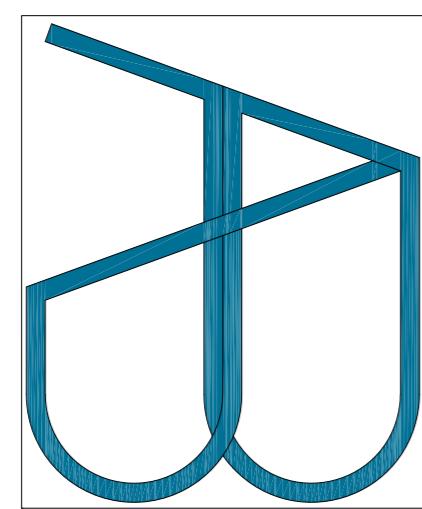

gmatiastructuraldesigns@gmail.com

DISCLAIMER:
THESE DRAWINGS SHOULD BE APPROVED
BY LOCAL AUTHORITY OR APPROVED
INSPECTOR BEFORE WORK CAN START.
DO NOT SCALE FROM DRAWING
MEASUREMENTS TO BE TAKEN ON SITE.

PARTY WALL(FACT) ACT 1997 TO BE
AGREED WITH ADJOINING NEIGHBORS BY
CLIENT BEFORE COMMENCING WORKS.
ALL WORKS INCLUDING FOUNDATIONS,
WASTE LINES, GUTTERING TO BE WITHIN
BOUNDARY LINES OF SITE.

1:100 scale bar
0m 1m 2m 3m 4m 5m 6m 7m 8m 9m 10m
0ft 10ft 20ft 30ft