
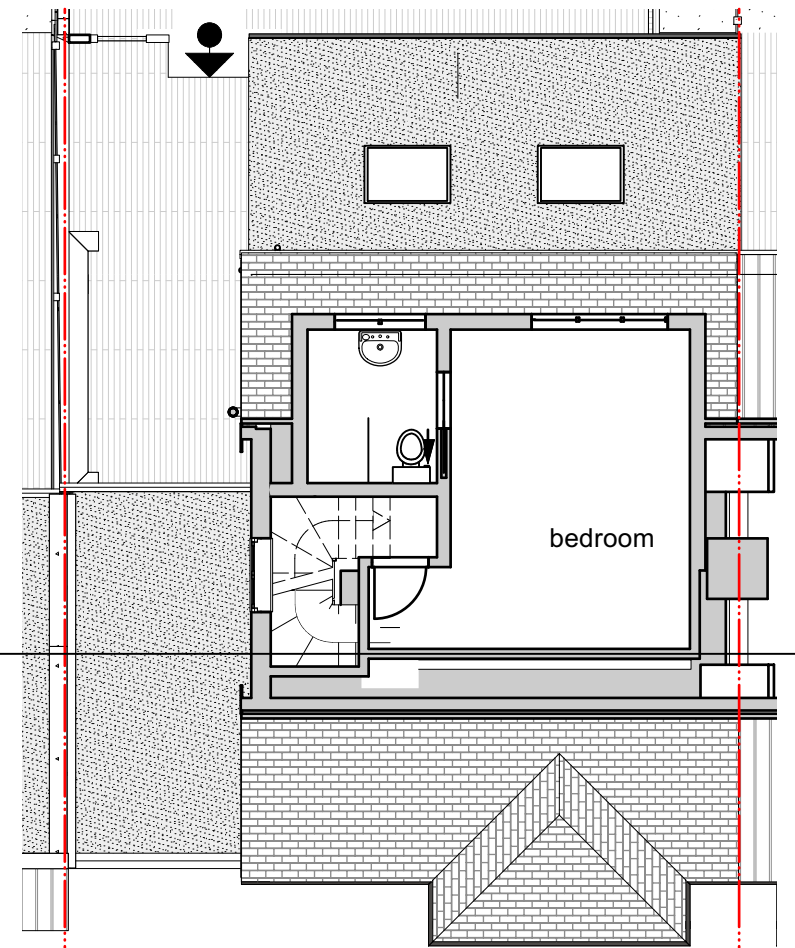
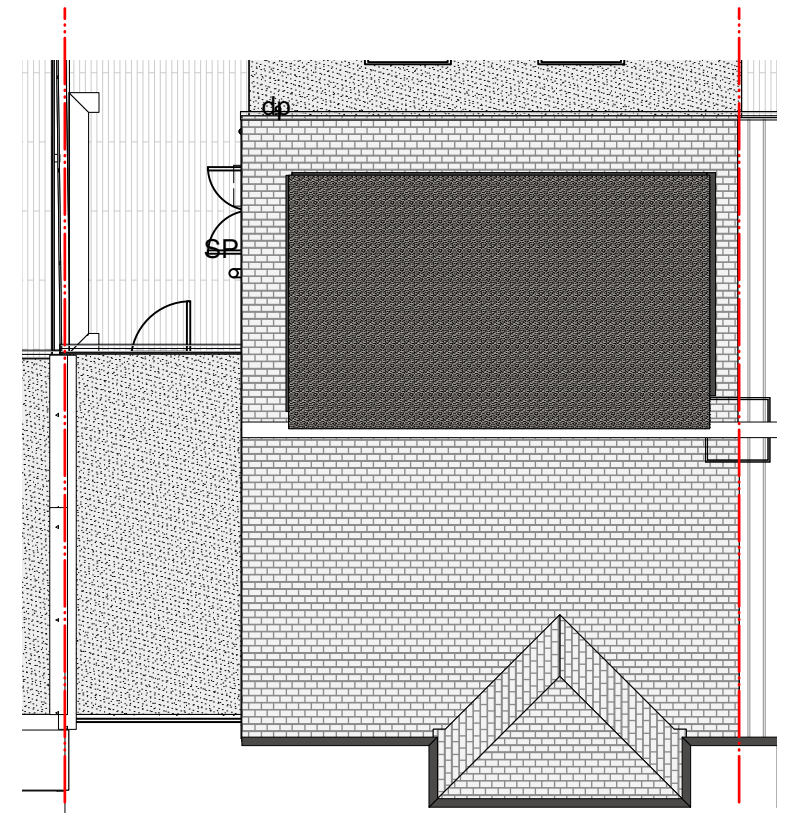
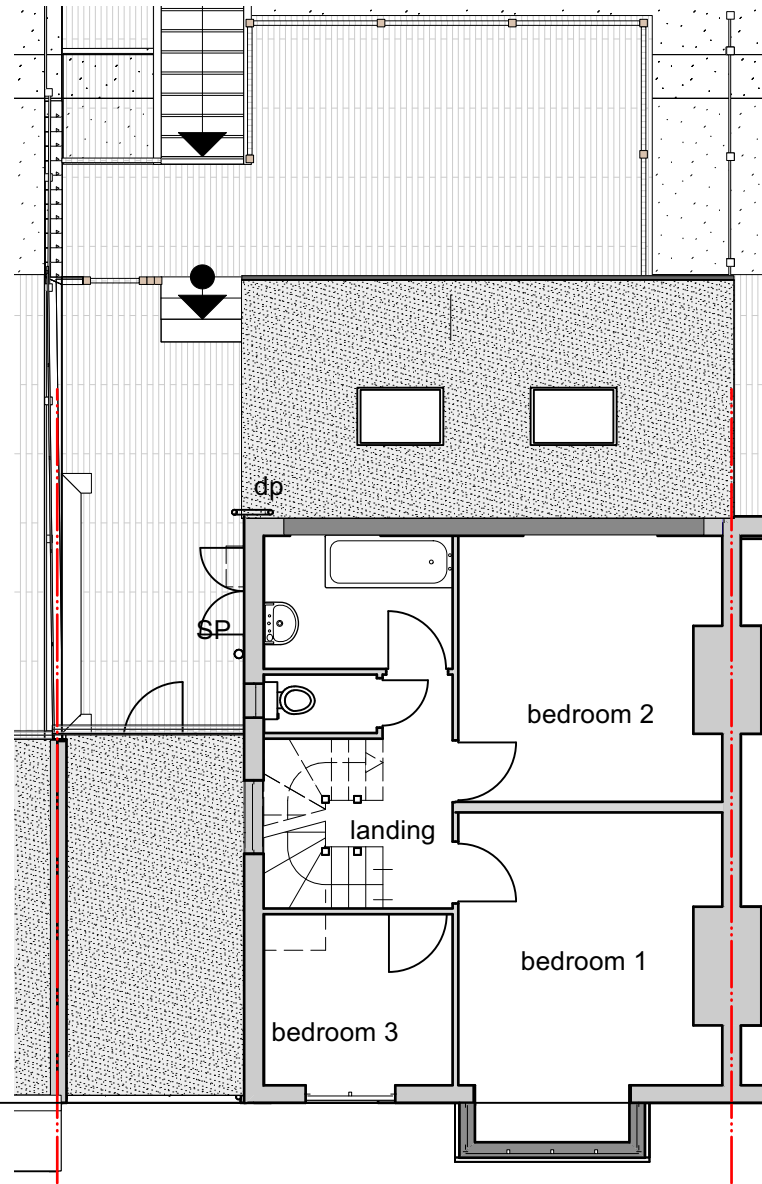


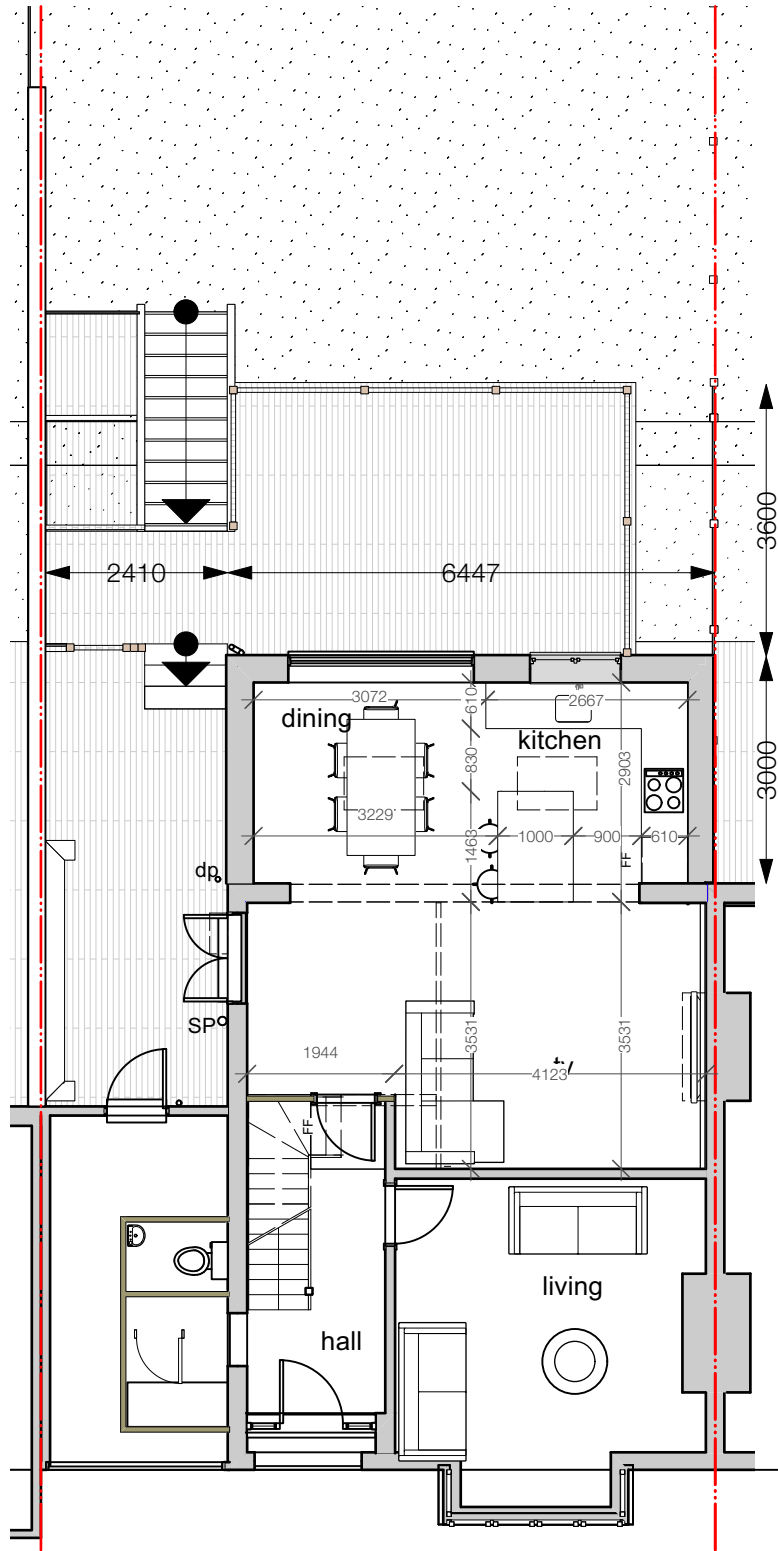

URBIAN