



PROPOSED FRONT ELEVATION

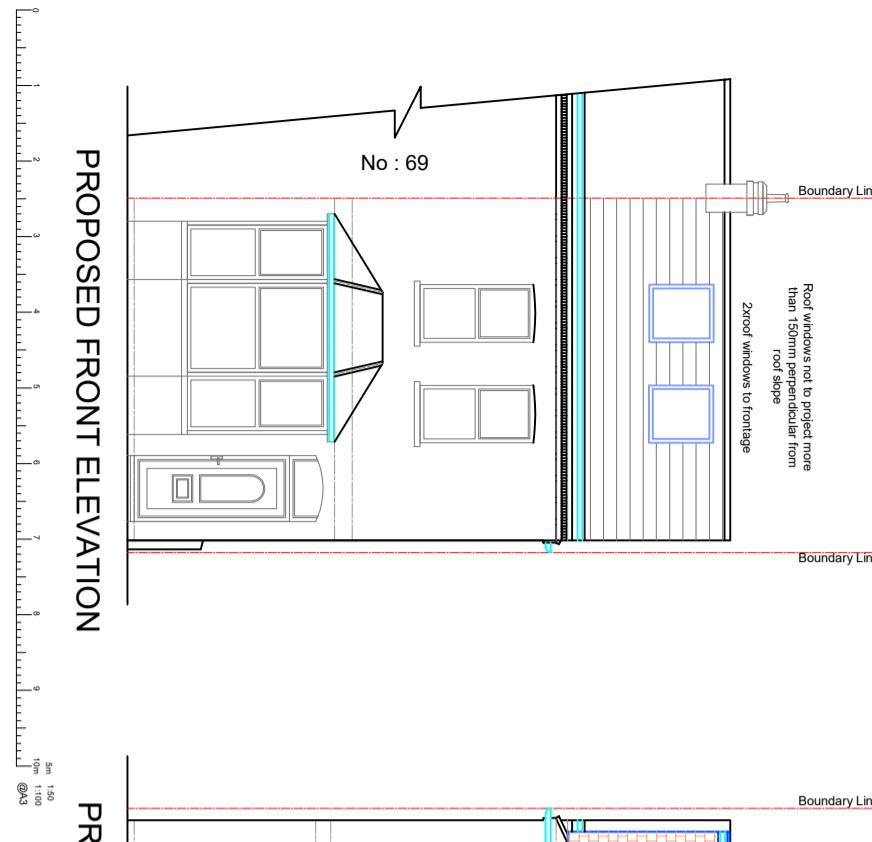


PROPOSED REAR ELEVATION



PROPOSED AA SECTION

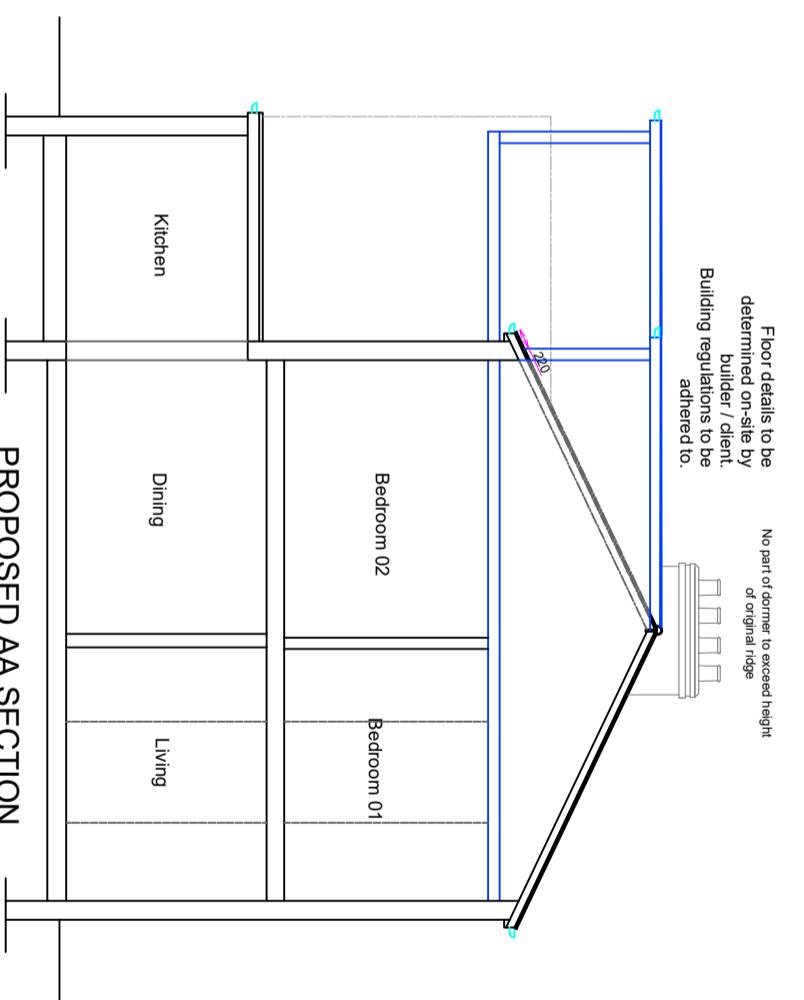

PROPOSED SIDE ELEVATION

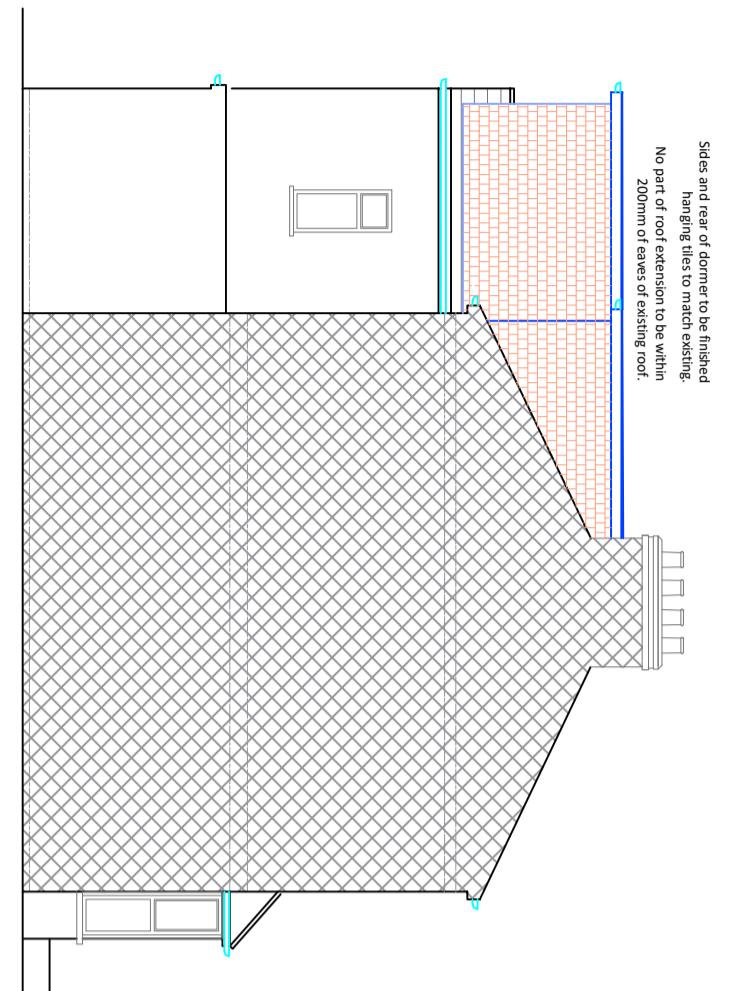

PROPOSED SIDE ELEVATION

