


3 Proposed Front Elevation

Scale 1/100

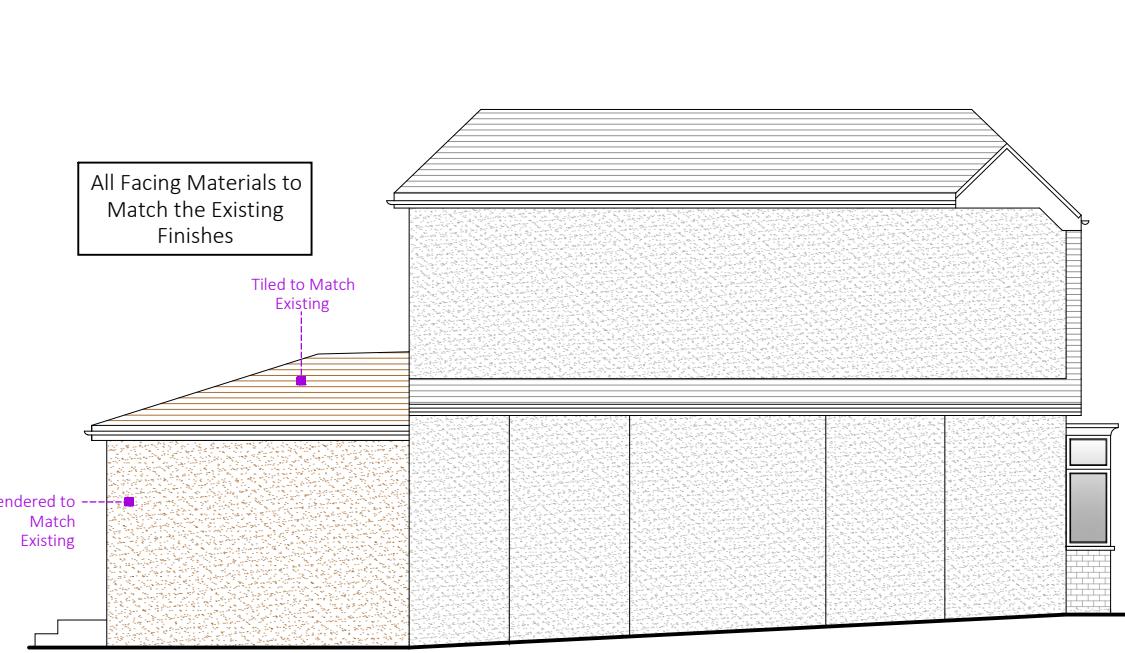


4 Proposed Side Elevation

Scale 1/100




5 Proposed Rear Elevation

Scale 1/100

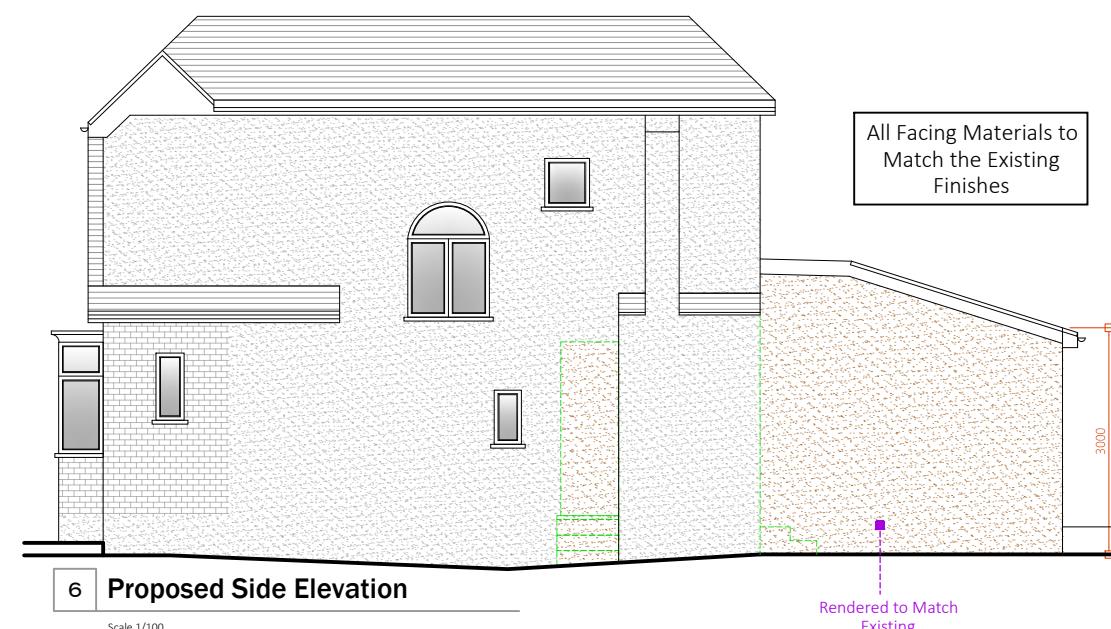

6 Proposed Side Elevation

Scale 1/100

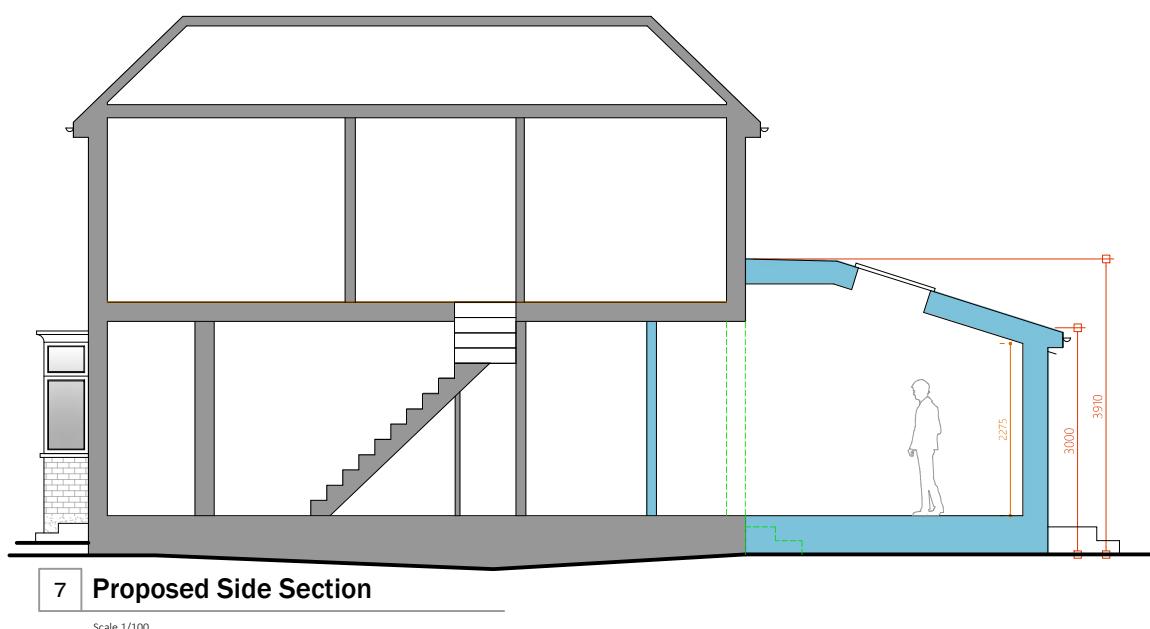

7 Proposed Side Section

Scale 1/100

Please note that construction must only commence once planning, building control and any other approvals have been received. It is the responsibility of the owner/contractor to commence prior to these approvals.

0 1 2 3 4 5 10m

Legend

Walls Removed	
New Walls	
Existing Walls to Remain	
Boundary Wall	
Sound Separating Walls	
Proposed Extensions	

IMPORTANT GENERAL NOTE

The specification is to be read in conjunction with the plans/section details, and other associated structural details as may be provided.
All work is to be carried out to the Local Authority Planning and Building Regulations Approval, and the Code of Practice and British Standards as necessary.
All dimensions, levels, sizes, positions and locations of particulars as indicated on drawings are to be verified by the appointed Contractor on site prior to engaging in works. Any discrepancies must be reported to the Architect/Surveyor/Engineer or responsible person/s immediately.
The Contractor is responsible for ensuring compliance with the CDM Regulations, and appropriate Health & Safety on site precautions.
The Client/Building Owner must obtain any necessary PARTY WALL AGREEMENTS, prior to engaging in the works on site.

Revision Date Description

Revision	Date	Description

A3
Apr-23
Drawn By RA
Checked By AP

Construct 360 Ltd, Trading as:
DontMoveExtend.com
info@DontMoveExtend.com
Tel: 0208 206 0011
73 Harlyn Drive
Pinner
HA5 2DD

Planning Issue
DontMoveExtend.com
Planning Permission Specialists
HD73-01-1004
Proposed Elevations
Drawing Number