




3 Proposed Front Elevation

Scale 1/100

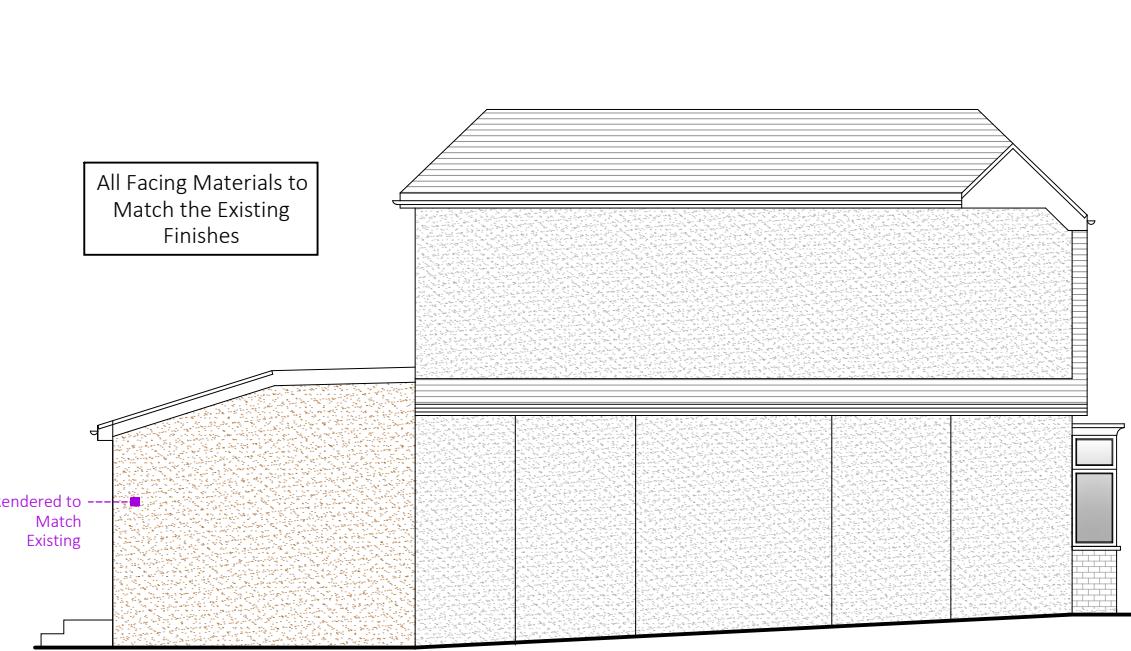


4 Proposed Side Elevation

Scale 1/100




5 Proposed Rear Elevation

Scale 1/100

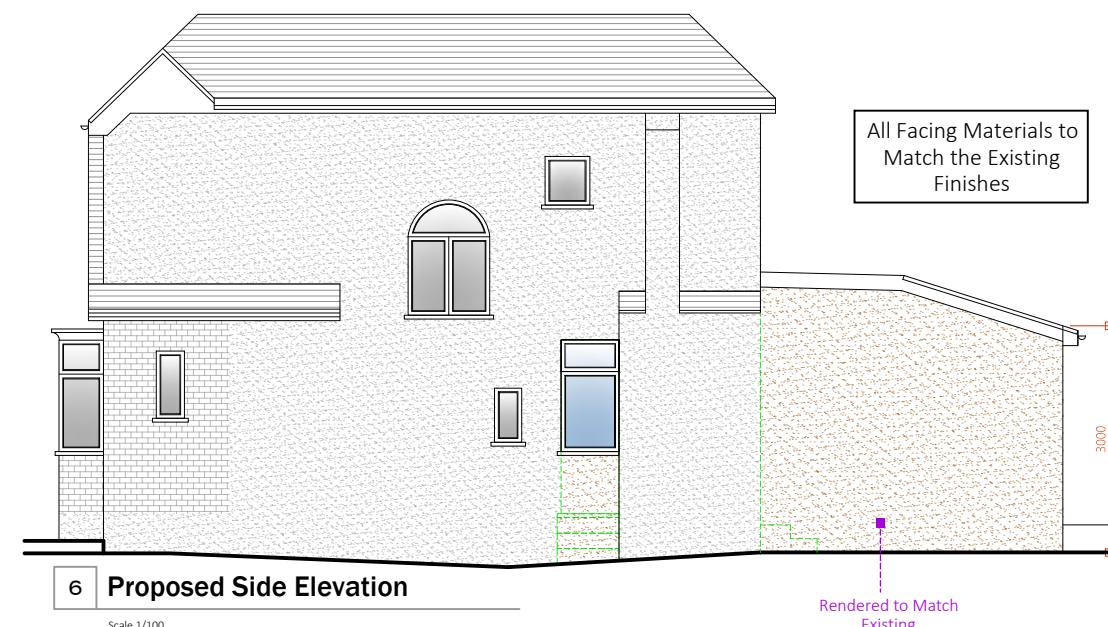

6 Proposed Side Elevation

Scale 1/100

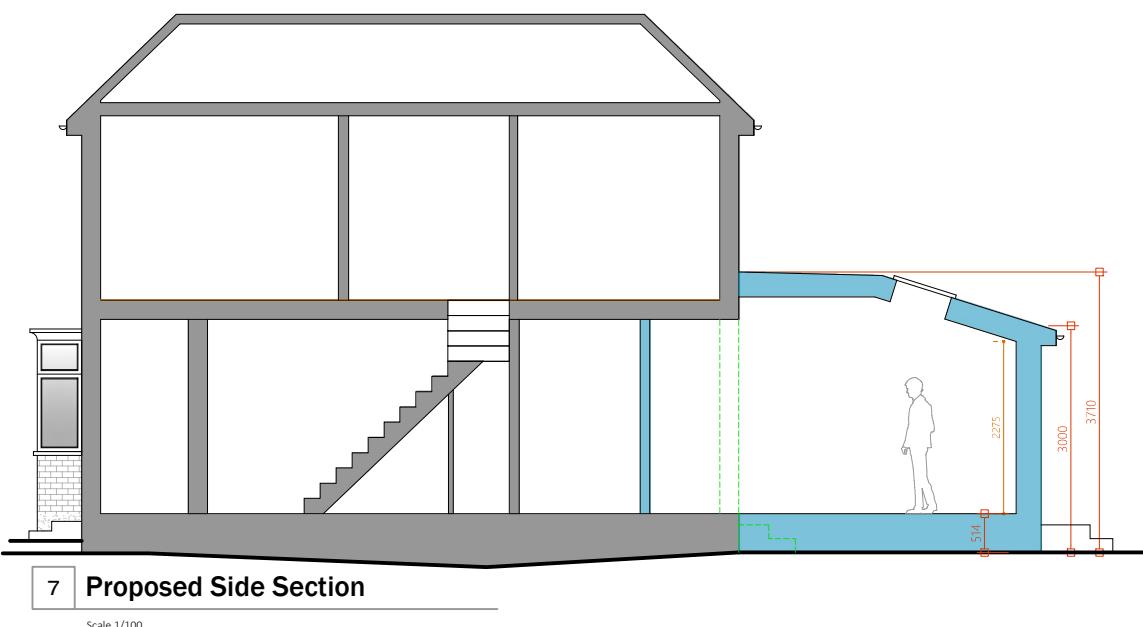

7 Proposed Side Section

Scale 1/100

Please note that construction must only commence once planning, building control and any other approvals have been received. It is the responsibility of the owner/contractor to commence prior to these approvals.				
0	1	2	3	4 5
10m				

Legend	
Walls Removed	-----
New Walls	=====
Existing Walls to Remain	=====
Boundary Wall	-----
Sound Separating Walls	
Proposed Extensions	

**IMPORTANT GENERAL NOTE**  
The specification is to be read in conjunction with the plans/section details, and other associated structural details as may be provided.  
All work is to be carried out to the Local Authority Planning and Building Regulations Approval, and the Code of Practice and British Standards as necessary.  
All dimensions, levels, sizes, positions and locations of particulars as indicated on drawings are to be verified by the appointed Contractor on site prior to engaging in works. Any discrepancies must be reported to the Architect/Surveyor/Engineer or responsible person/s immediately.  
The Contractor is responsible for ensuring compliance with the CDM Regulations, and appropriate Health & Safety on site precautions.  
The Client/Building Owner must obtain any necessary PARTY WALL AGREEMENTS, prior to engaging in the works on site.

Revision	Date	Description	Paper Size	Scale
A	30.05.2023	Side Extension Removed and Extension Height Reduced	A3	1:100 Revision B
B	02.06.2023	Side Window Added to Elevation		
				Apr-23
			Drawn By RA	Checked By AP

Planning Issue

A3

Proposed Elevations

HD73-01-1004B

Construct 360 Ltd, Trading as:  
**DontMoveExtend.com**  
info@DontMoveExtend.com  
Tel: 0208 206 0011  
73 Harlyn Drive  
Pinner  
HA5 2DD

Planning Permission Specialists  
Drawing Number  
DontMoveExtend.com and the Red Box are Registered Trade Marks Of Construct 360 Ltd