

General Notes

- Do not scale from this drawing. All dimensions quoted are in millimetres unless otherwise stated. Values of measurements on site.
- Any discrepancies between the drawing and other documents should be brought to the attention of the Contractor.
- This drawing is not an installation drawing. It is the Contractors responsibility to make final connections to the building services.
- The contents of this drawing shall be read in conjunction with the current revisions of Approved Document B and the Building Regulations. Ensure compliance with all relevant sections of the specifications.


2000 0 2000 4000 6000 8000
SCALE: 1:200

2000 0 2000 4000 6000 8000
SCALE: 1:200


Black & White Engineering

Autodesk DWG 2009 - Colt - EXP Substation 20208.WWA.22/23/2020 Substation H

09/12/2018 11:56:48

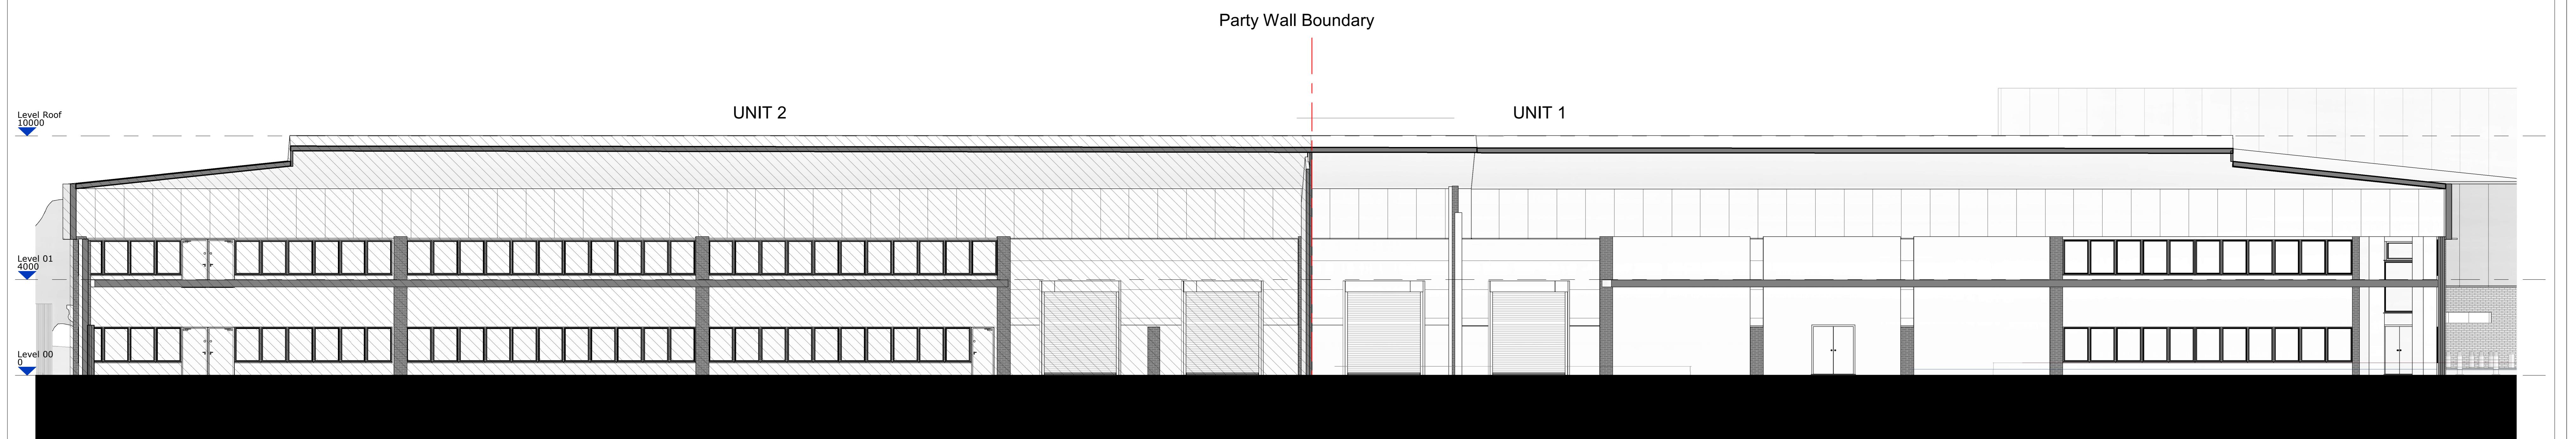

Existing Long Section
1: 100

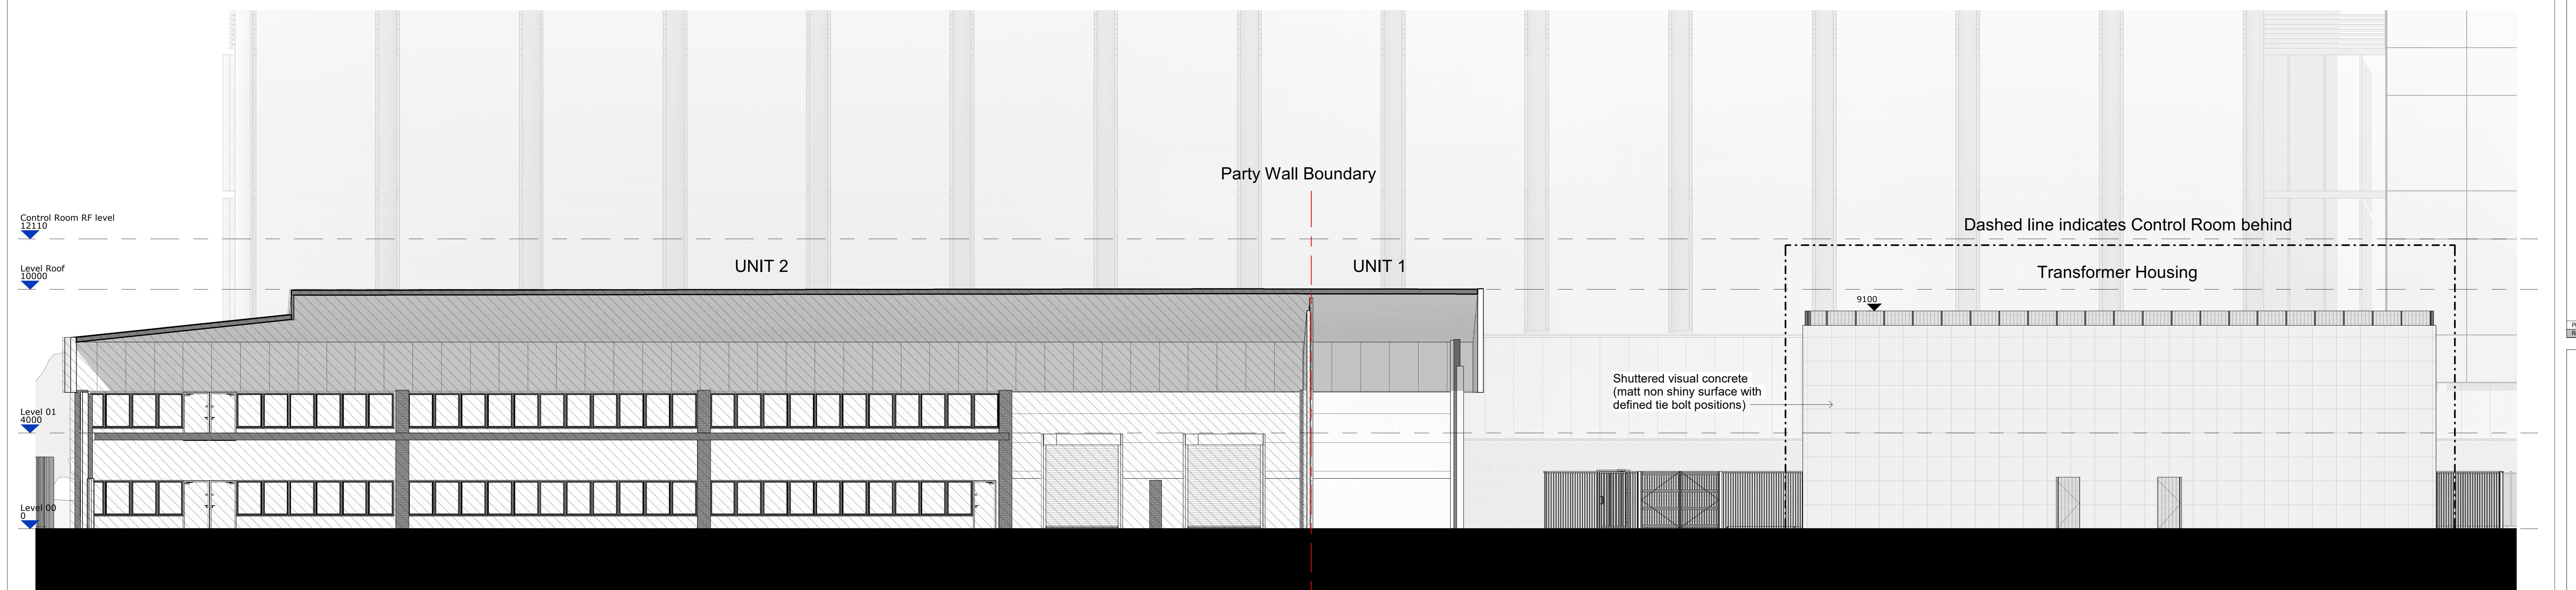

P01 COLT PLANNING REVIEW Major 09/11/24
Rev: Details By (Chd / App)
Client colt
Data Centre Services
Architect NWA
The Old Dairy, Harpenden Farm, Harpenden, Hertfordshire AL3 1QA, United Kingdom
www.nwarchitects.co.uk
Structural / Civil Engineer ARUP
Central Square, Fort Street, Newcastle upon Tyne NE1 3PL, United Kingdom
www.arup.com

Project Ref: LONDON DIGITAL PARK BULLSBROOK ROAD SUBSTATION
Drawing Title: COMPARATIVE SITE SECTIONS - SHEET 1
SITE SECTIONS

Project Status: PLANNING SUBMISSION
Discipline: ARCHITECTURE Status Code: S3
Project Number: LONDPS22-NWA-PL-ZZ-DR-A-12405 Scale @ A0
Revision: P01
Drawing Number: LONDPS22-NWA-PL-ZZ-DR-A-12405
Project - Originator - Functional - Level - Form - Discipline - Number
Bespoke