



Control Room - East Elevation

1 : 50

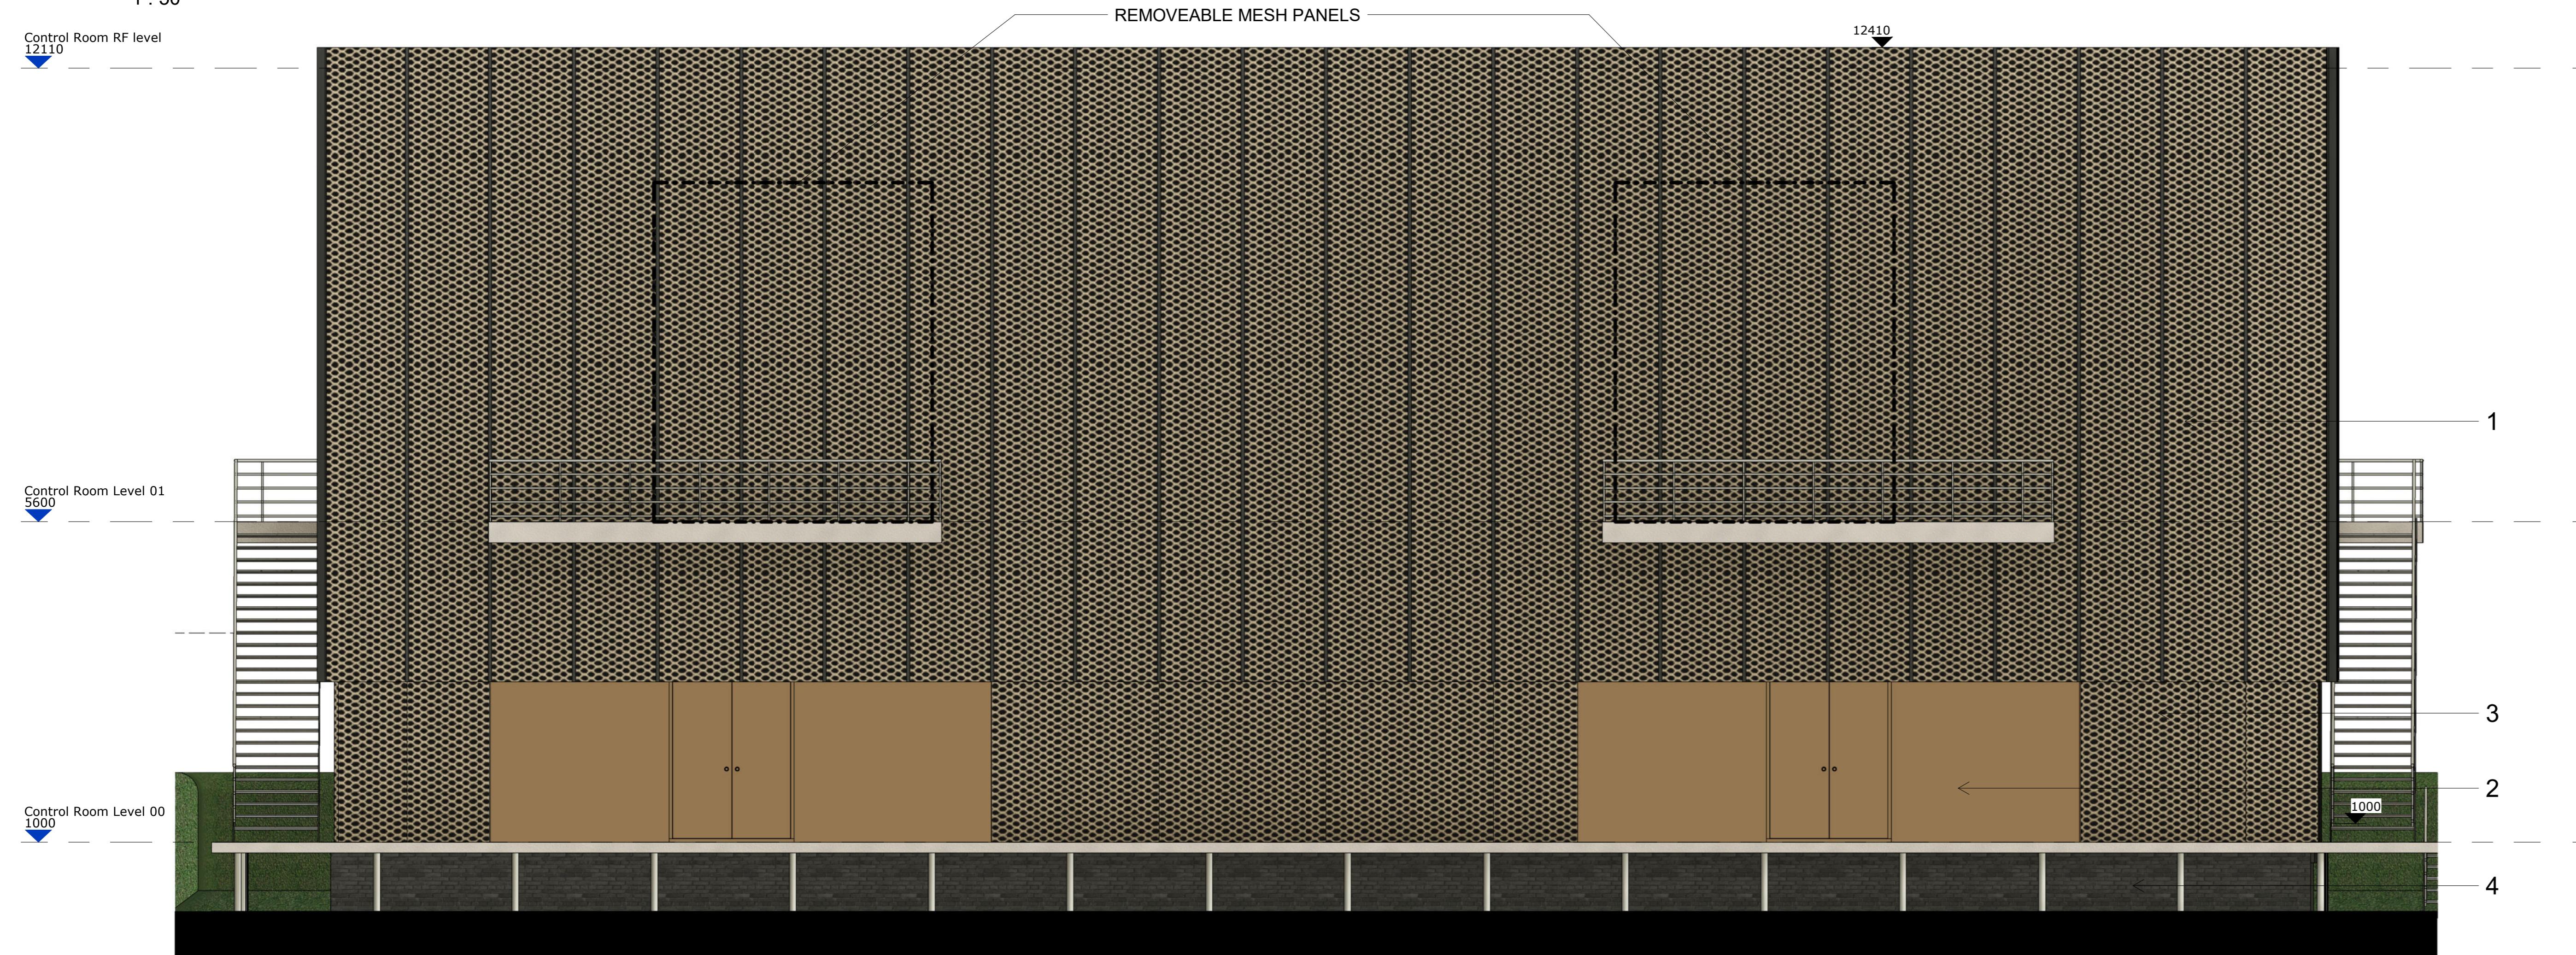


Control Room - North Elevation

: 50

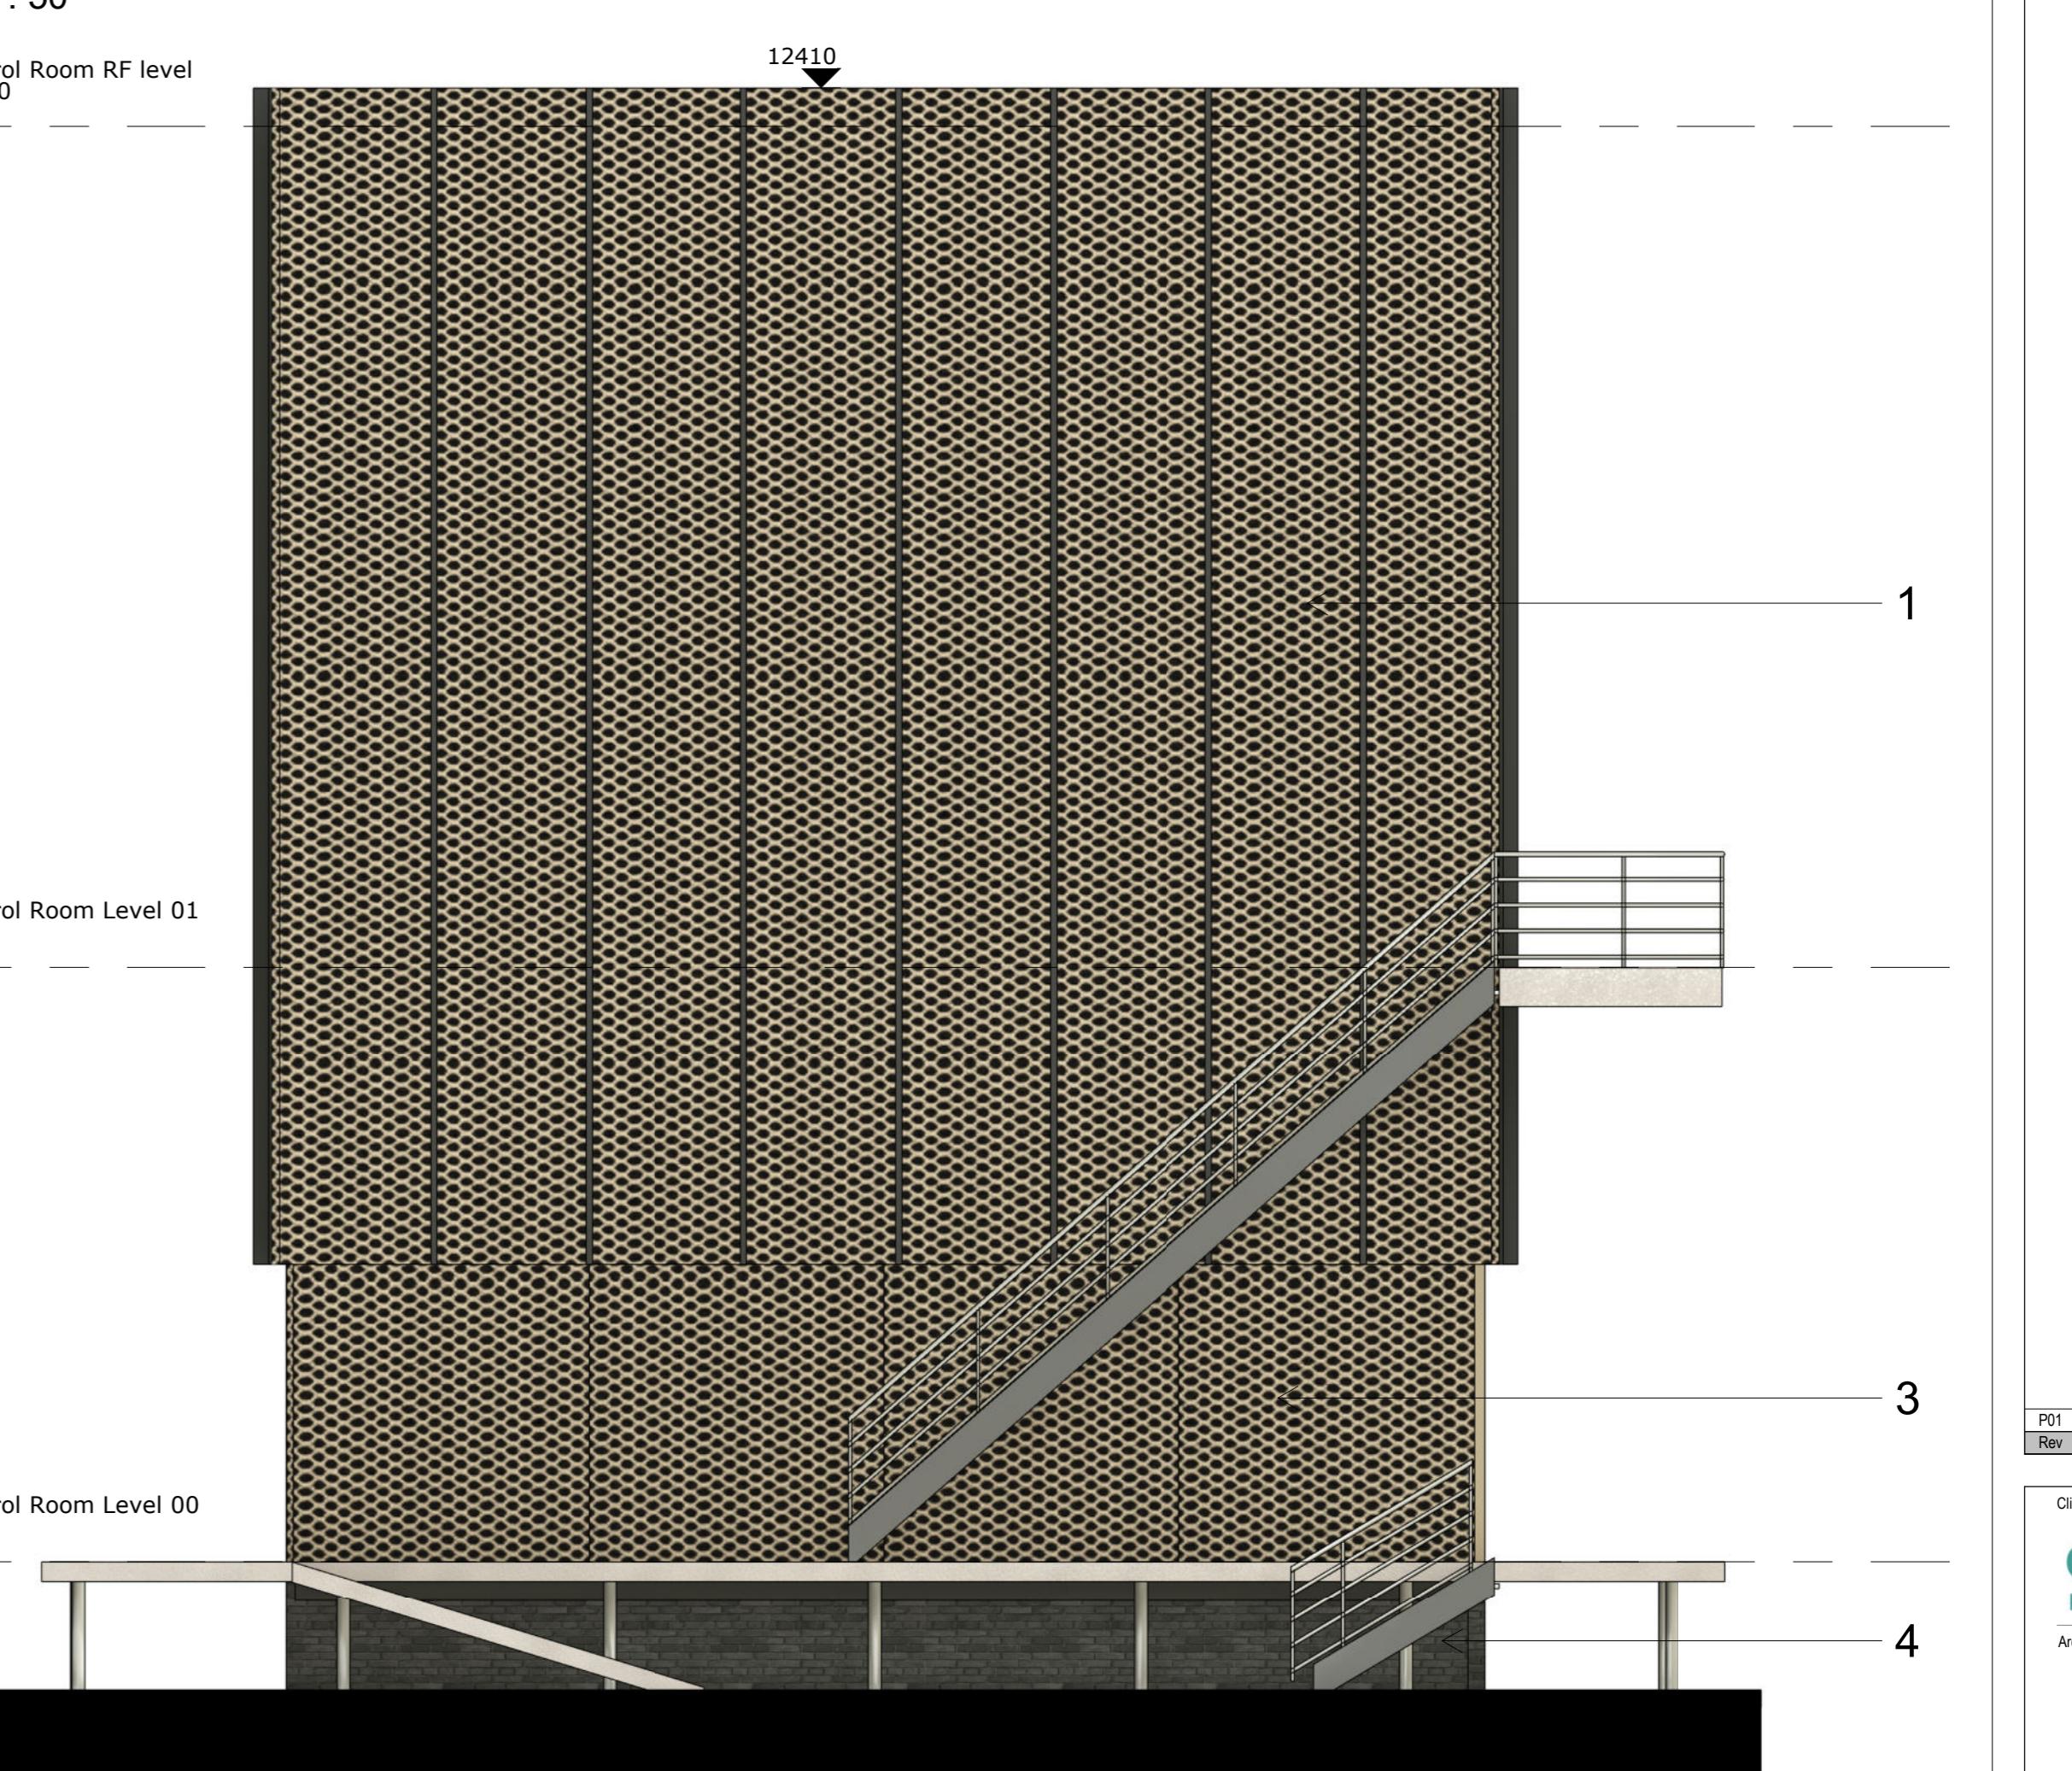


Control Room - West Elevation


Cont.

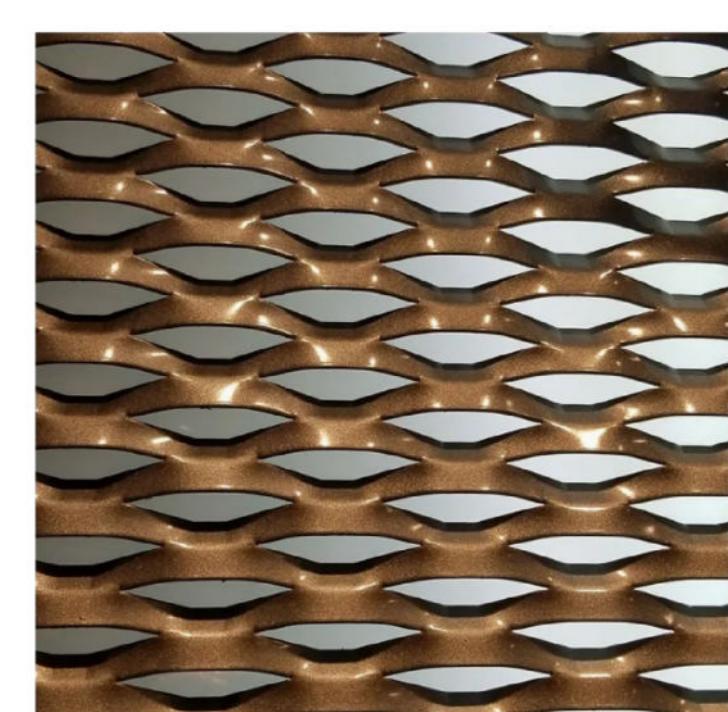


1. Architectural Expanded Mesh + 500x200 Veritcal Fins - Metallic RAL 8011 Nut Brown

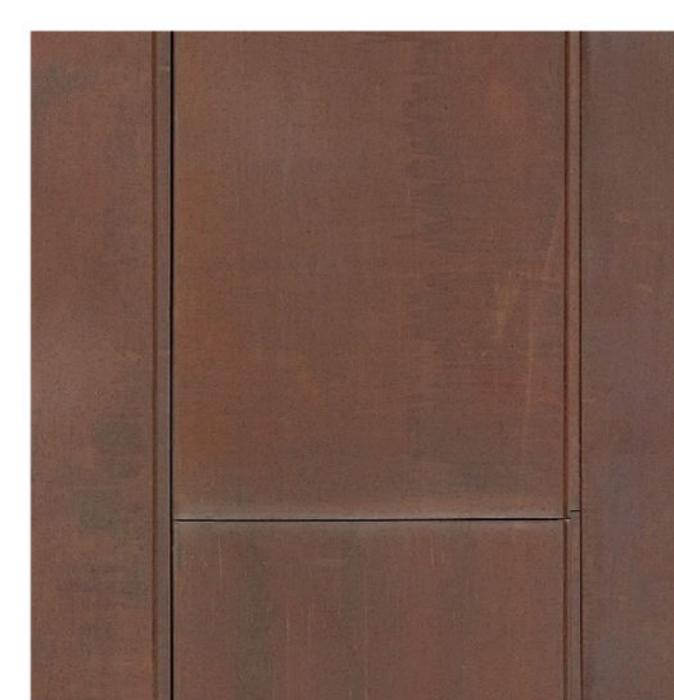

2. GF – 200mm Eurobond
Cladding - Nut Brown to
match

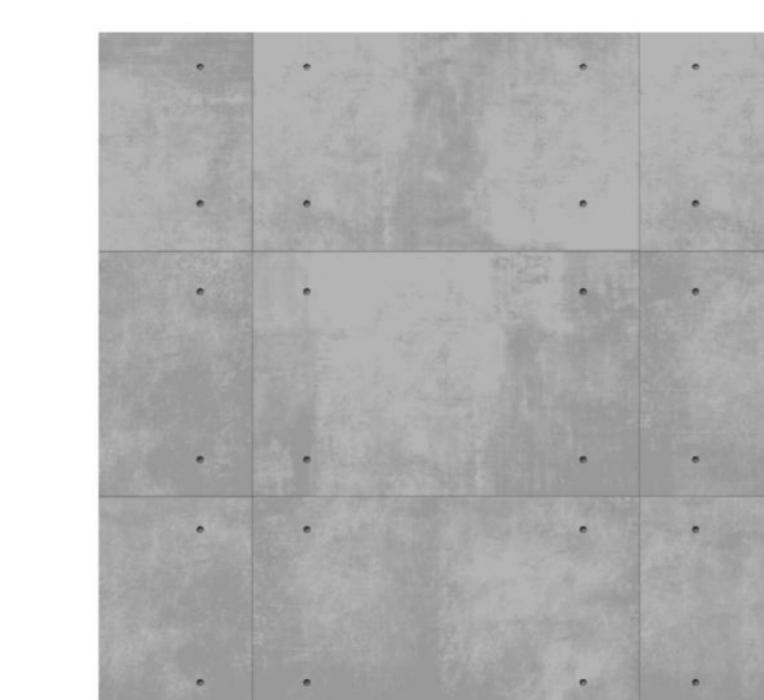


4. Shuttered visual concrete
(matt non shiny surface with
defined tie bolt positions)

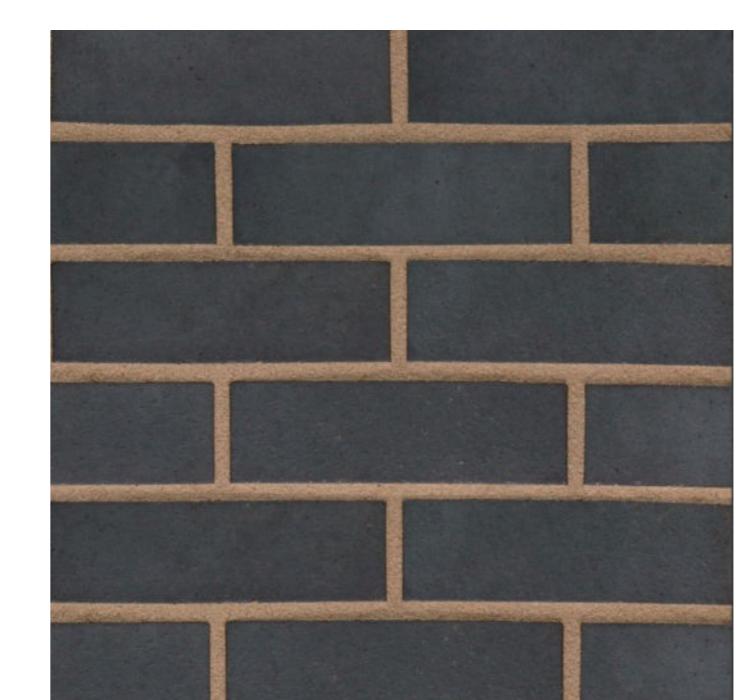

5.Blue back bricks to base plinth

1. Architectural Expanded Mesh+Fins around the first level - Metallic RAL 8011 Nut Brown
2. GF – 200mm Eurobond Cladding - Nut Brown to match
3. Architectural Expanded Mesh
4. Plinth – Masonry grey/blue black bricks

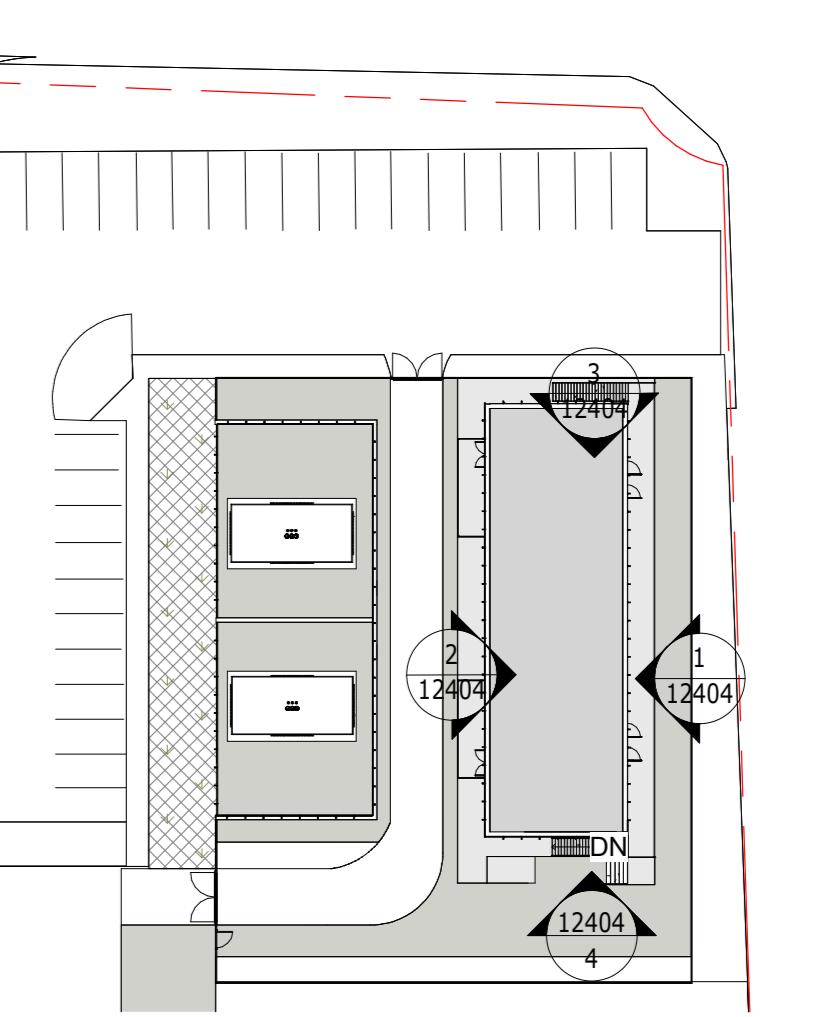

Plan