


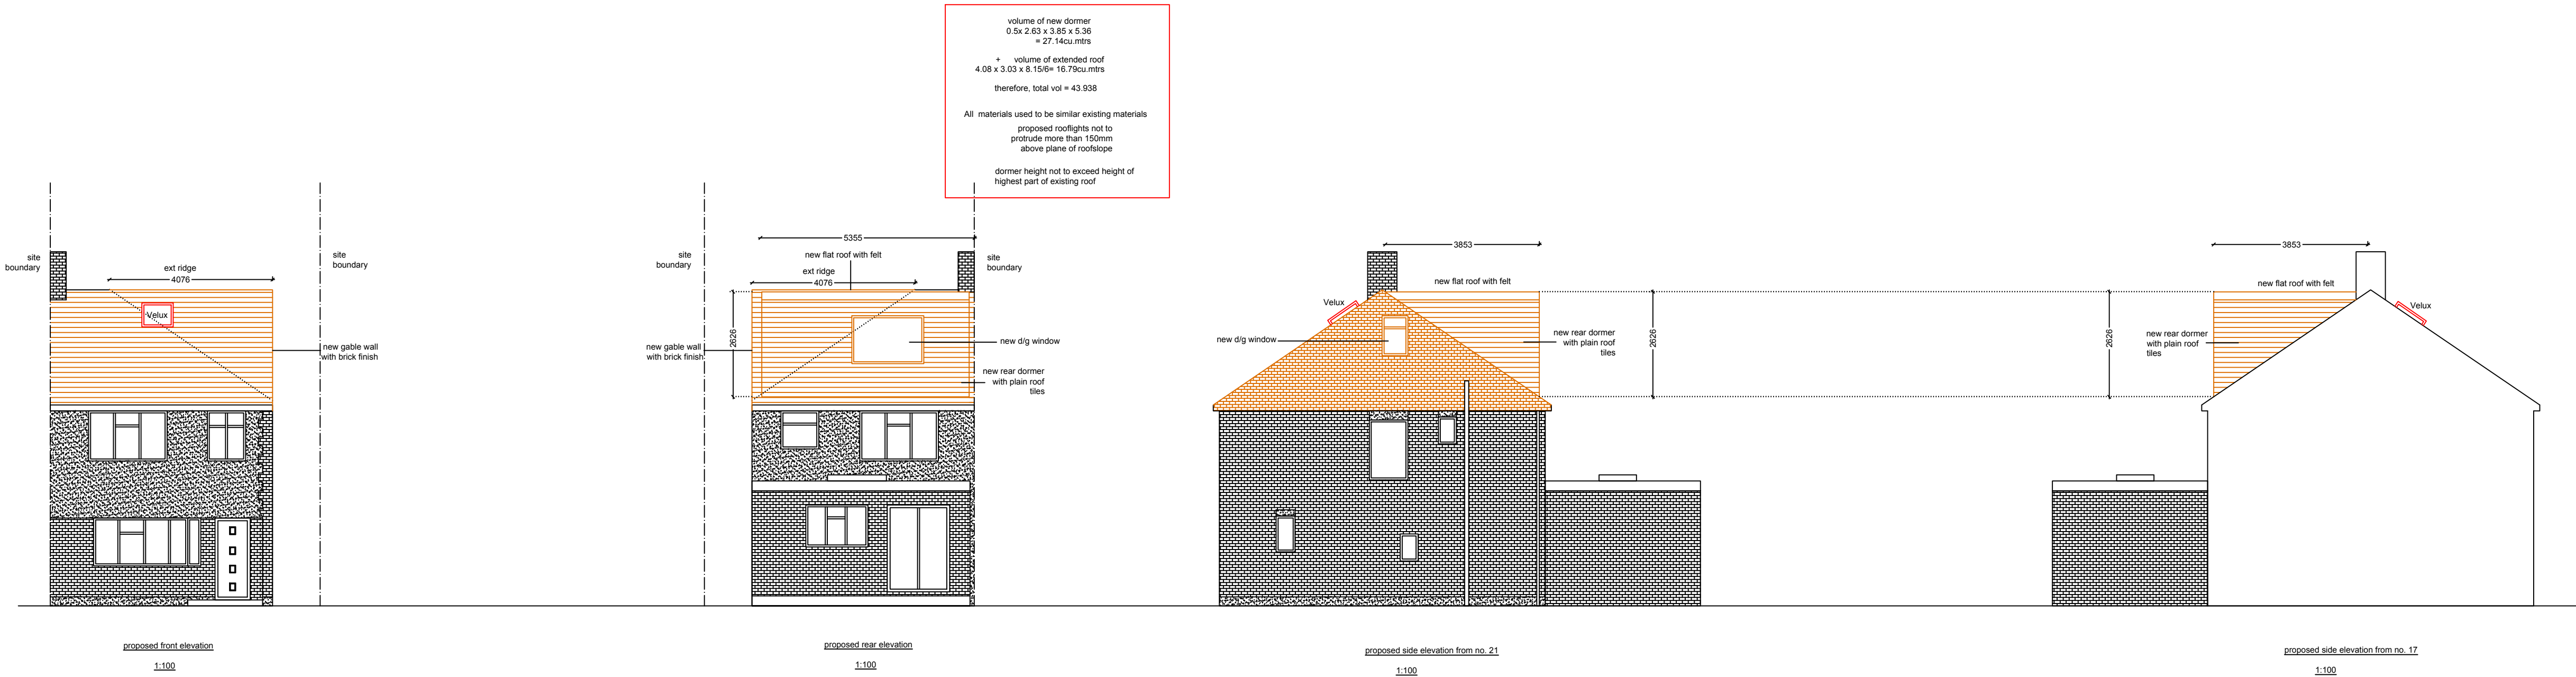

General Notes

	Drg. No. KLD2012	
No.	Revision/Issue	Date

Firm Name and Address

Middlesex & Herts
7 Elgin Drive
Northwood
Middlesex
HA6 2YR
01923 826280

Project Name and Address

Mr Khalid Karim
19 Longford Gardens
Hayes
Middlesex
UB4 0JW

Project	loft conversion	Sheet
Date	22-01-25	04
Scale	1:100	