




Proposed Side Elevation

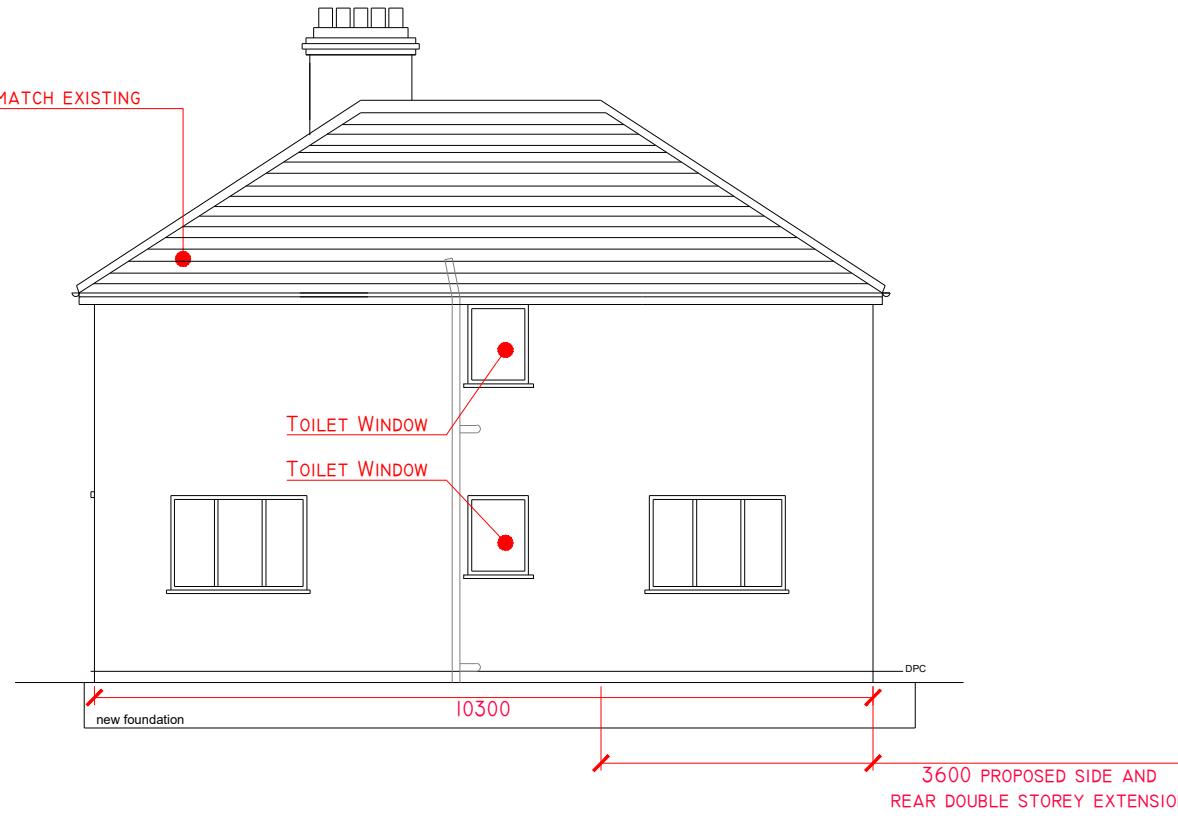

Proposed Side Elevation

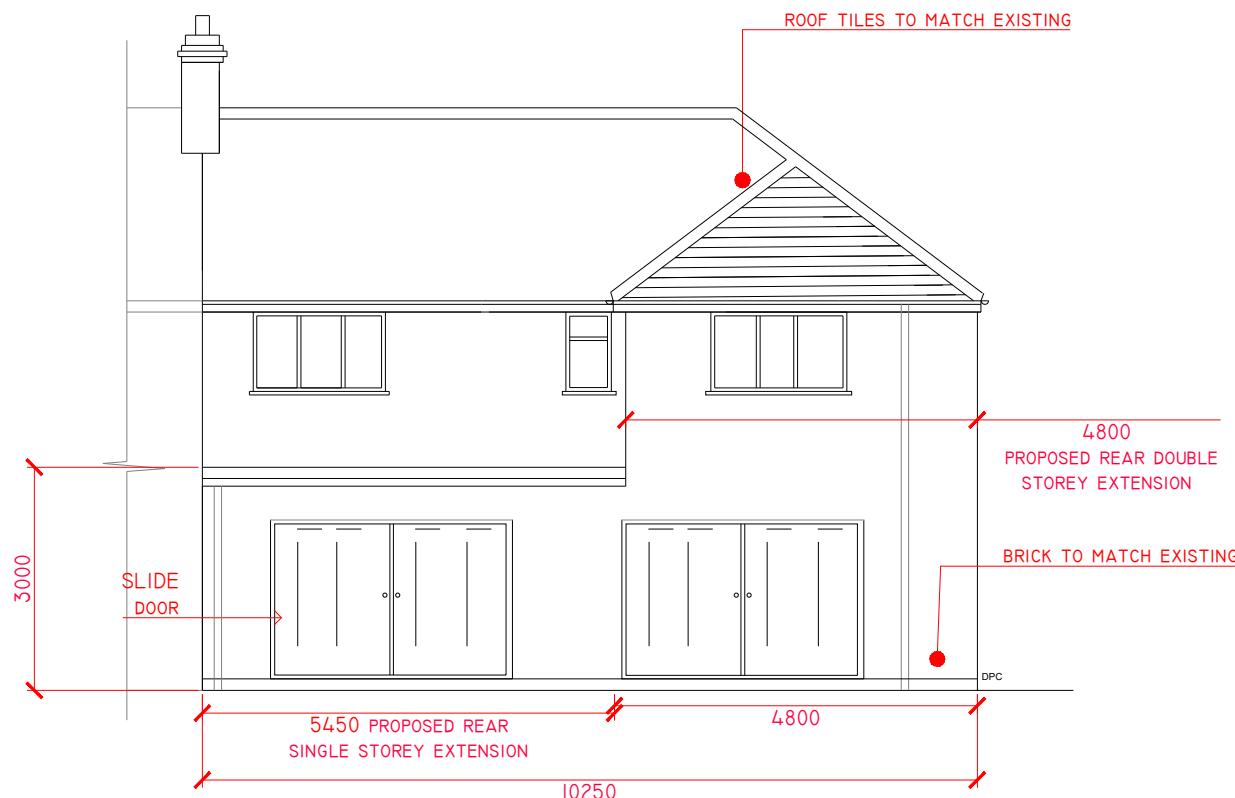

Proposed Rear Elevation

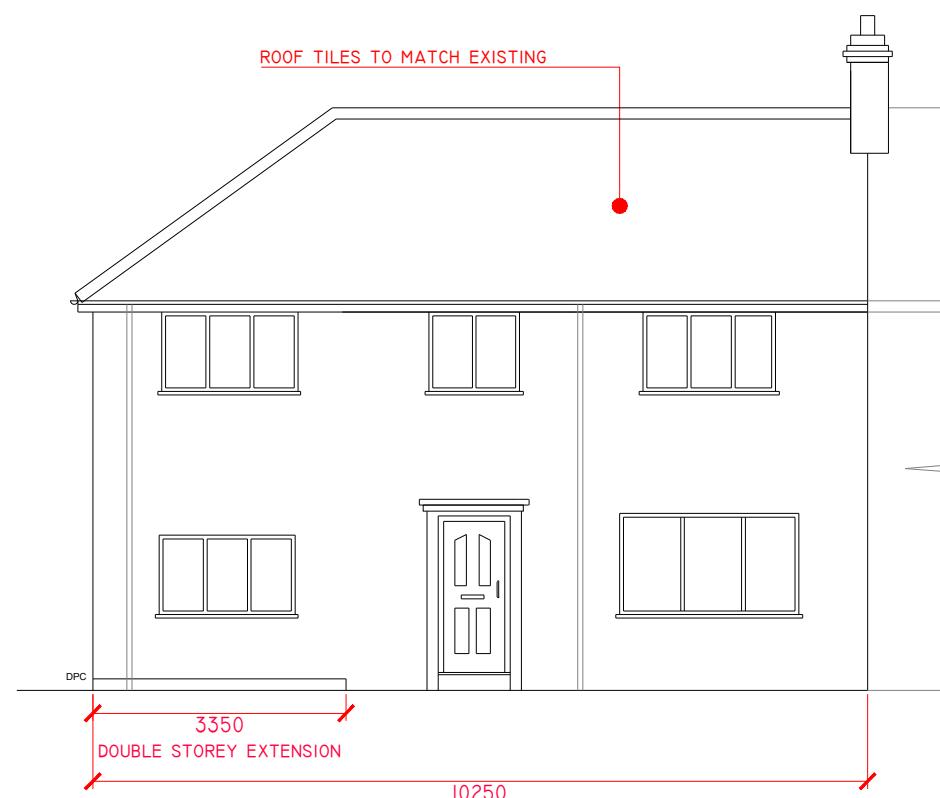

Proposed Front Elevation

General Notes:

- The drawing does not necessarily show all the information needed to interpret the design intent or the construction details.
- The drawing contains information from more than one source and must be read in conjunction with all relevant specifications.
- Any apparent drafting errors and differences between other drawings and specifications shall be brought to our attention.

Project Notes:

| | | | | |
|-------|-------------|----------------|----------|-------|
| 001 | ISSUED | JN | KN | 05/22 |
| Index | Description | Drawn & Chk by | Rev'd by | Date |

Revisions

| Drawing Title | | | | |
|--|--|--|--|--|
| 10 ACACIA AV NEW LAYOUT AND SECTIONS PART 1 OF 3 | | | | |

| Project No | Date | Scale @ A3 |
|-------------------------|------|------------|
| 10 ACACIA AV | | |
| 20/05/2022 | | 1:100 |
| DRAWING NUMBER | | Revision |
| 10 ACACIA AV - SK-NW-01 | | 001 |